


COLUMBIA BASIN PROJECT - IRRIGATION BLOCK 42  
GRANT COUNTY, WASHINGTON.

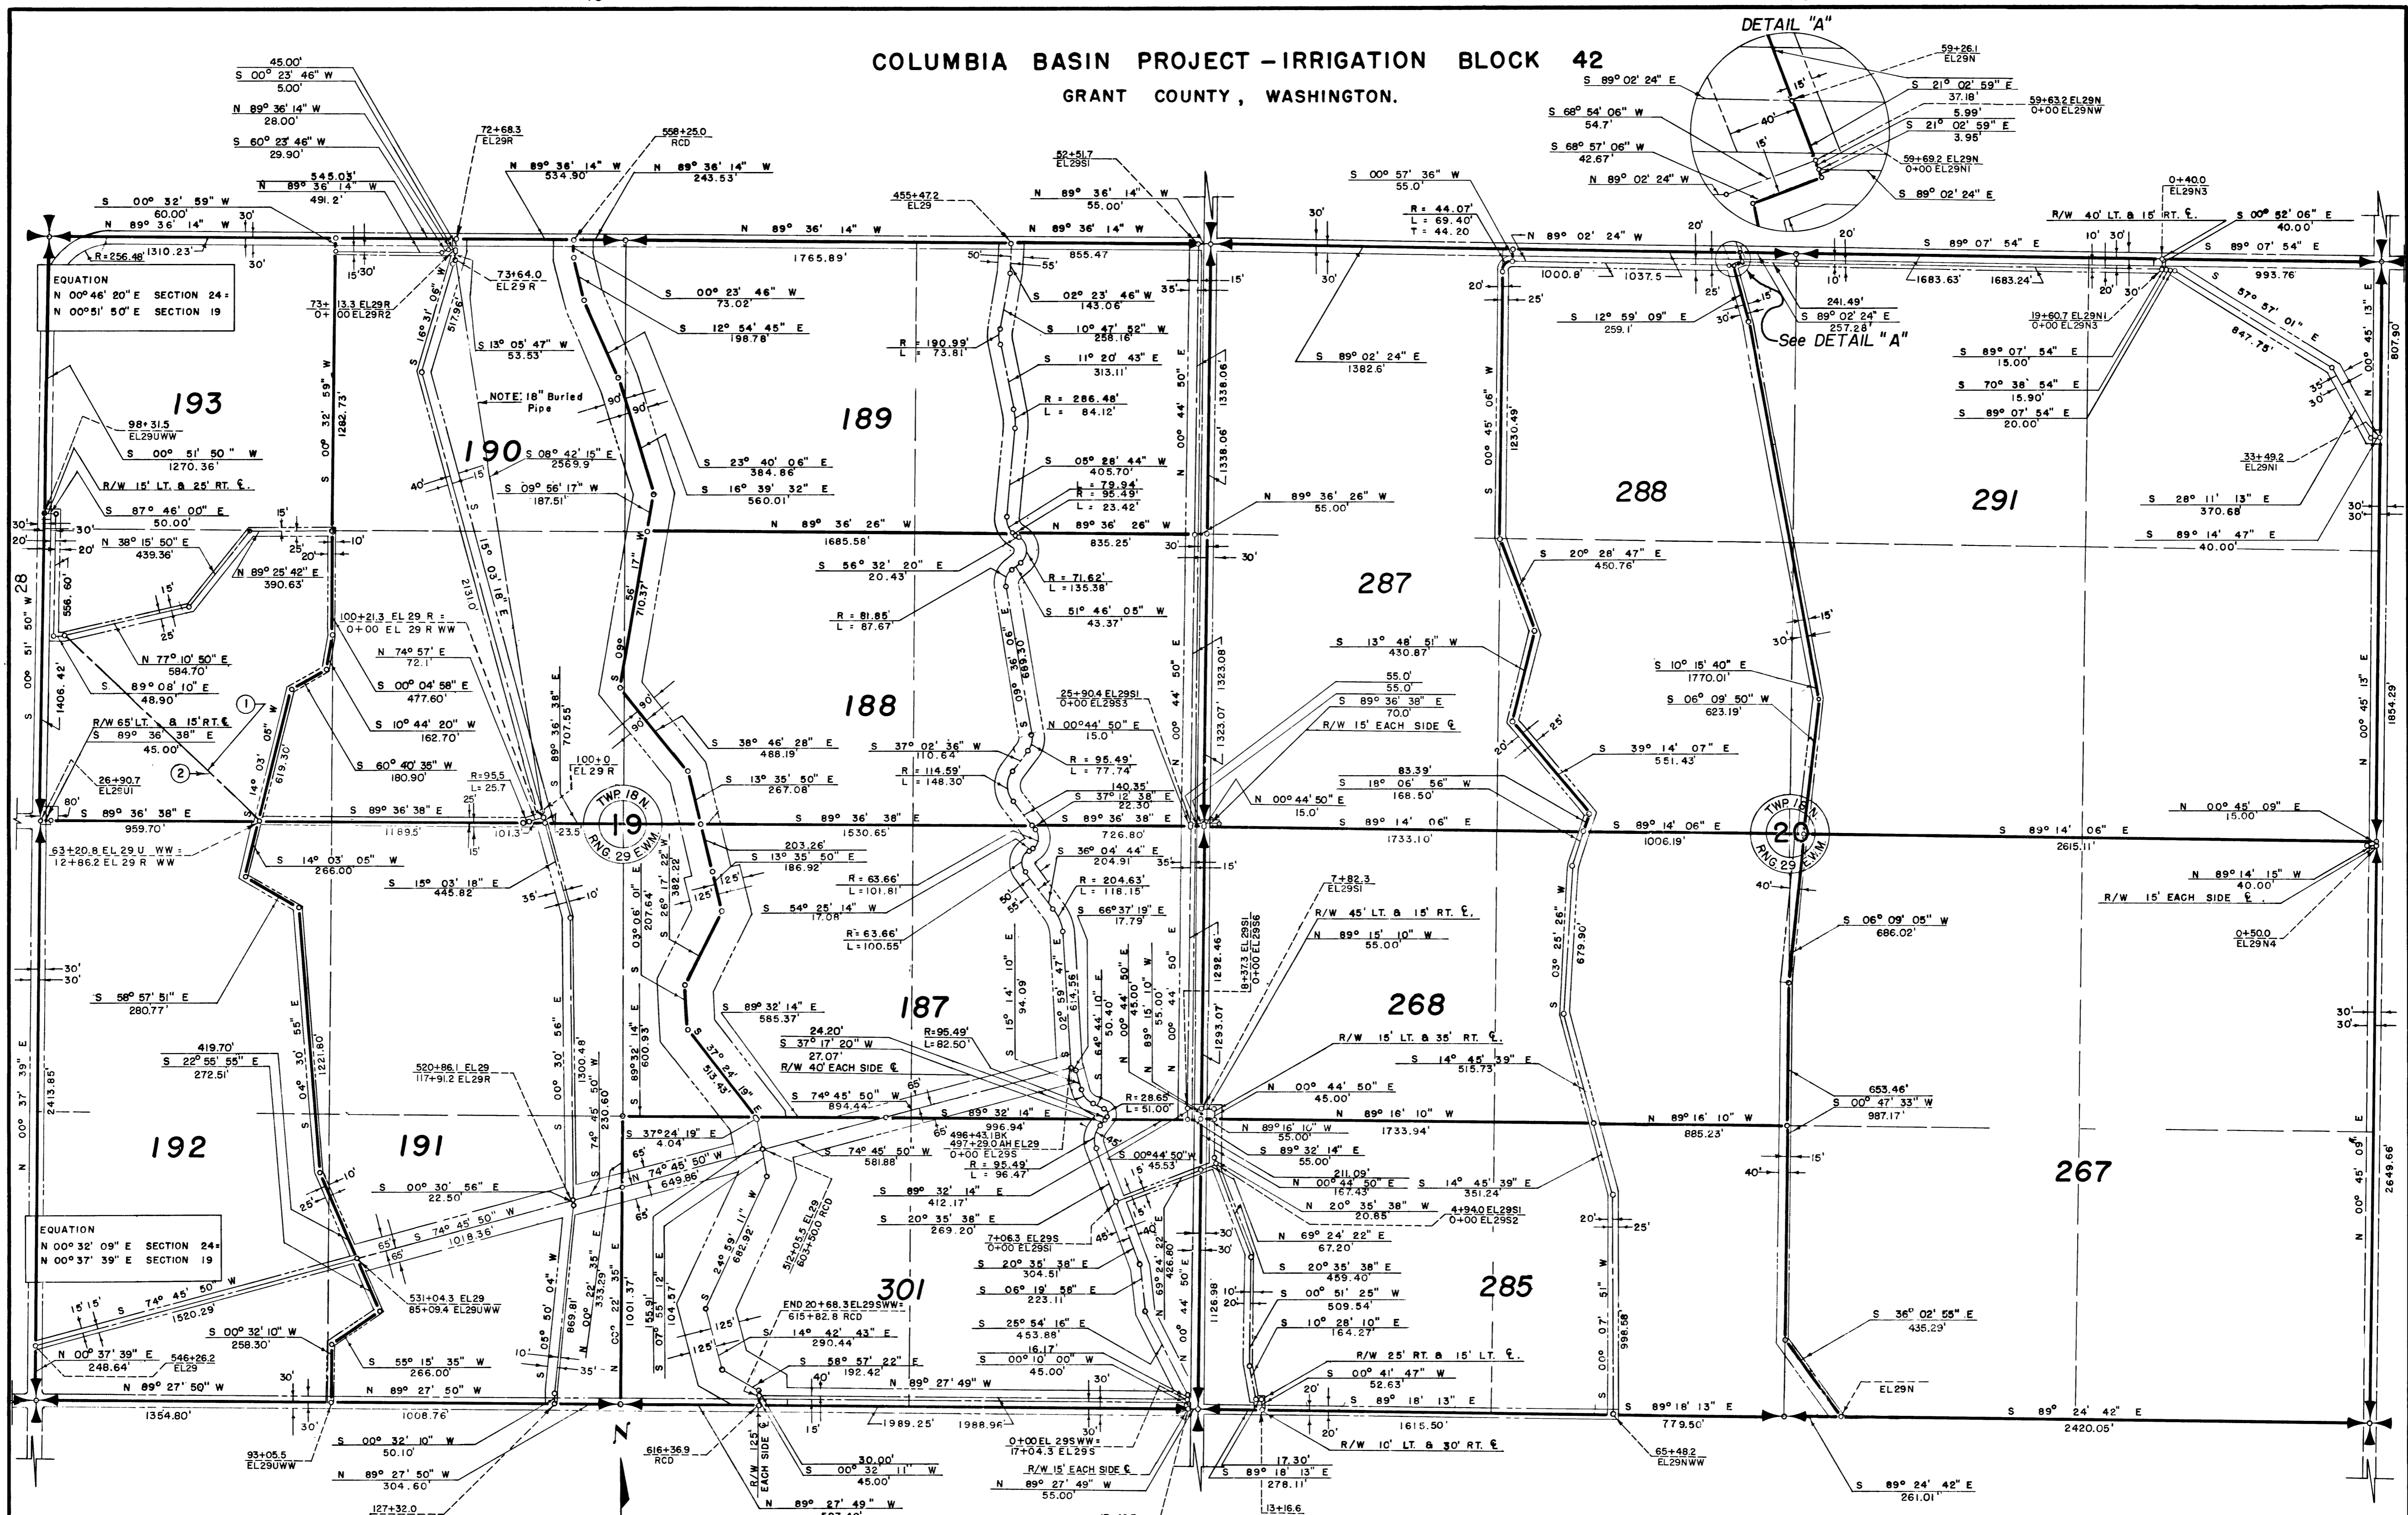

DETAIL "A"

See DETAIL "A"


Drawn AGR. D.W.D.  
Checked C.H.W. R.L.C.  
Surveys certified.  
A.J. Davidson  
Chief, Engr. Div.

DATE 8-2-61

- ① N 45° 32' 28" W  
1233.2
- ② NOTE: 18" BURIED PIPE BY  
E.C.B.I.D

LEGEND

- 301** Unit Number
- Boundaries of Units.
- ==== Rights of Way for Roads.
- ==== Rights of Way for Canals.
- ==== Rights of Way for Drains.
- ==== Rights of Way for Proposed Roads.
- Buried Pipes

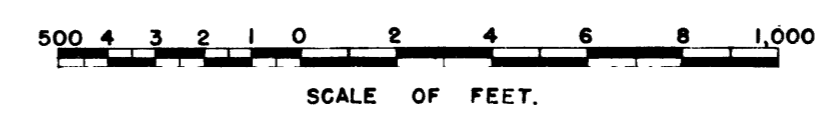

I certify that this is Sheet  
8 of 9 Supplemental Sheets  
of the Ninth Revision of  
the Final Form Unit Plat of  
Irrigation Block 42.

A.B. Austin  
Regional Director (Act.)  
DATE 8-10-61

REV. TO 6-11-58 2B

222-116-32167-27