


COLUMBIA BASIN PROJECT - IRRIGATION BLOCK 42  
GRANT COUNTY, WASHINGTON.

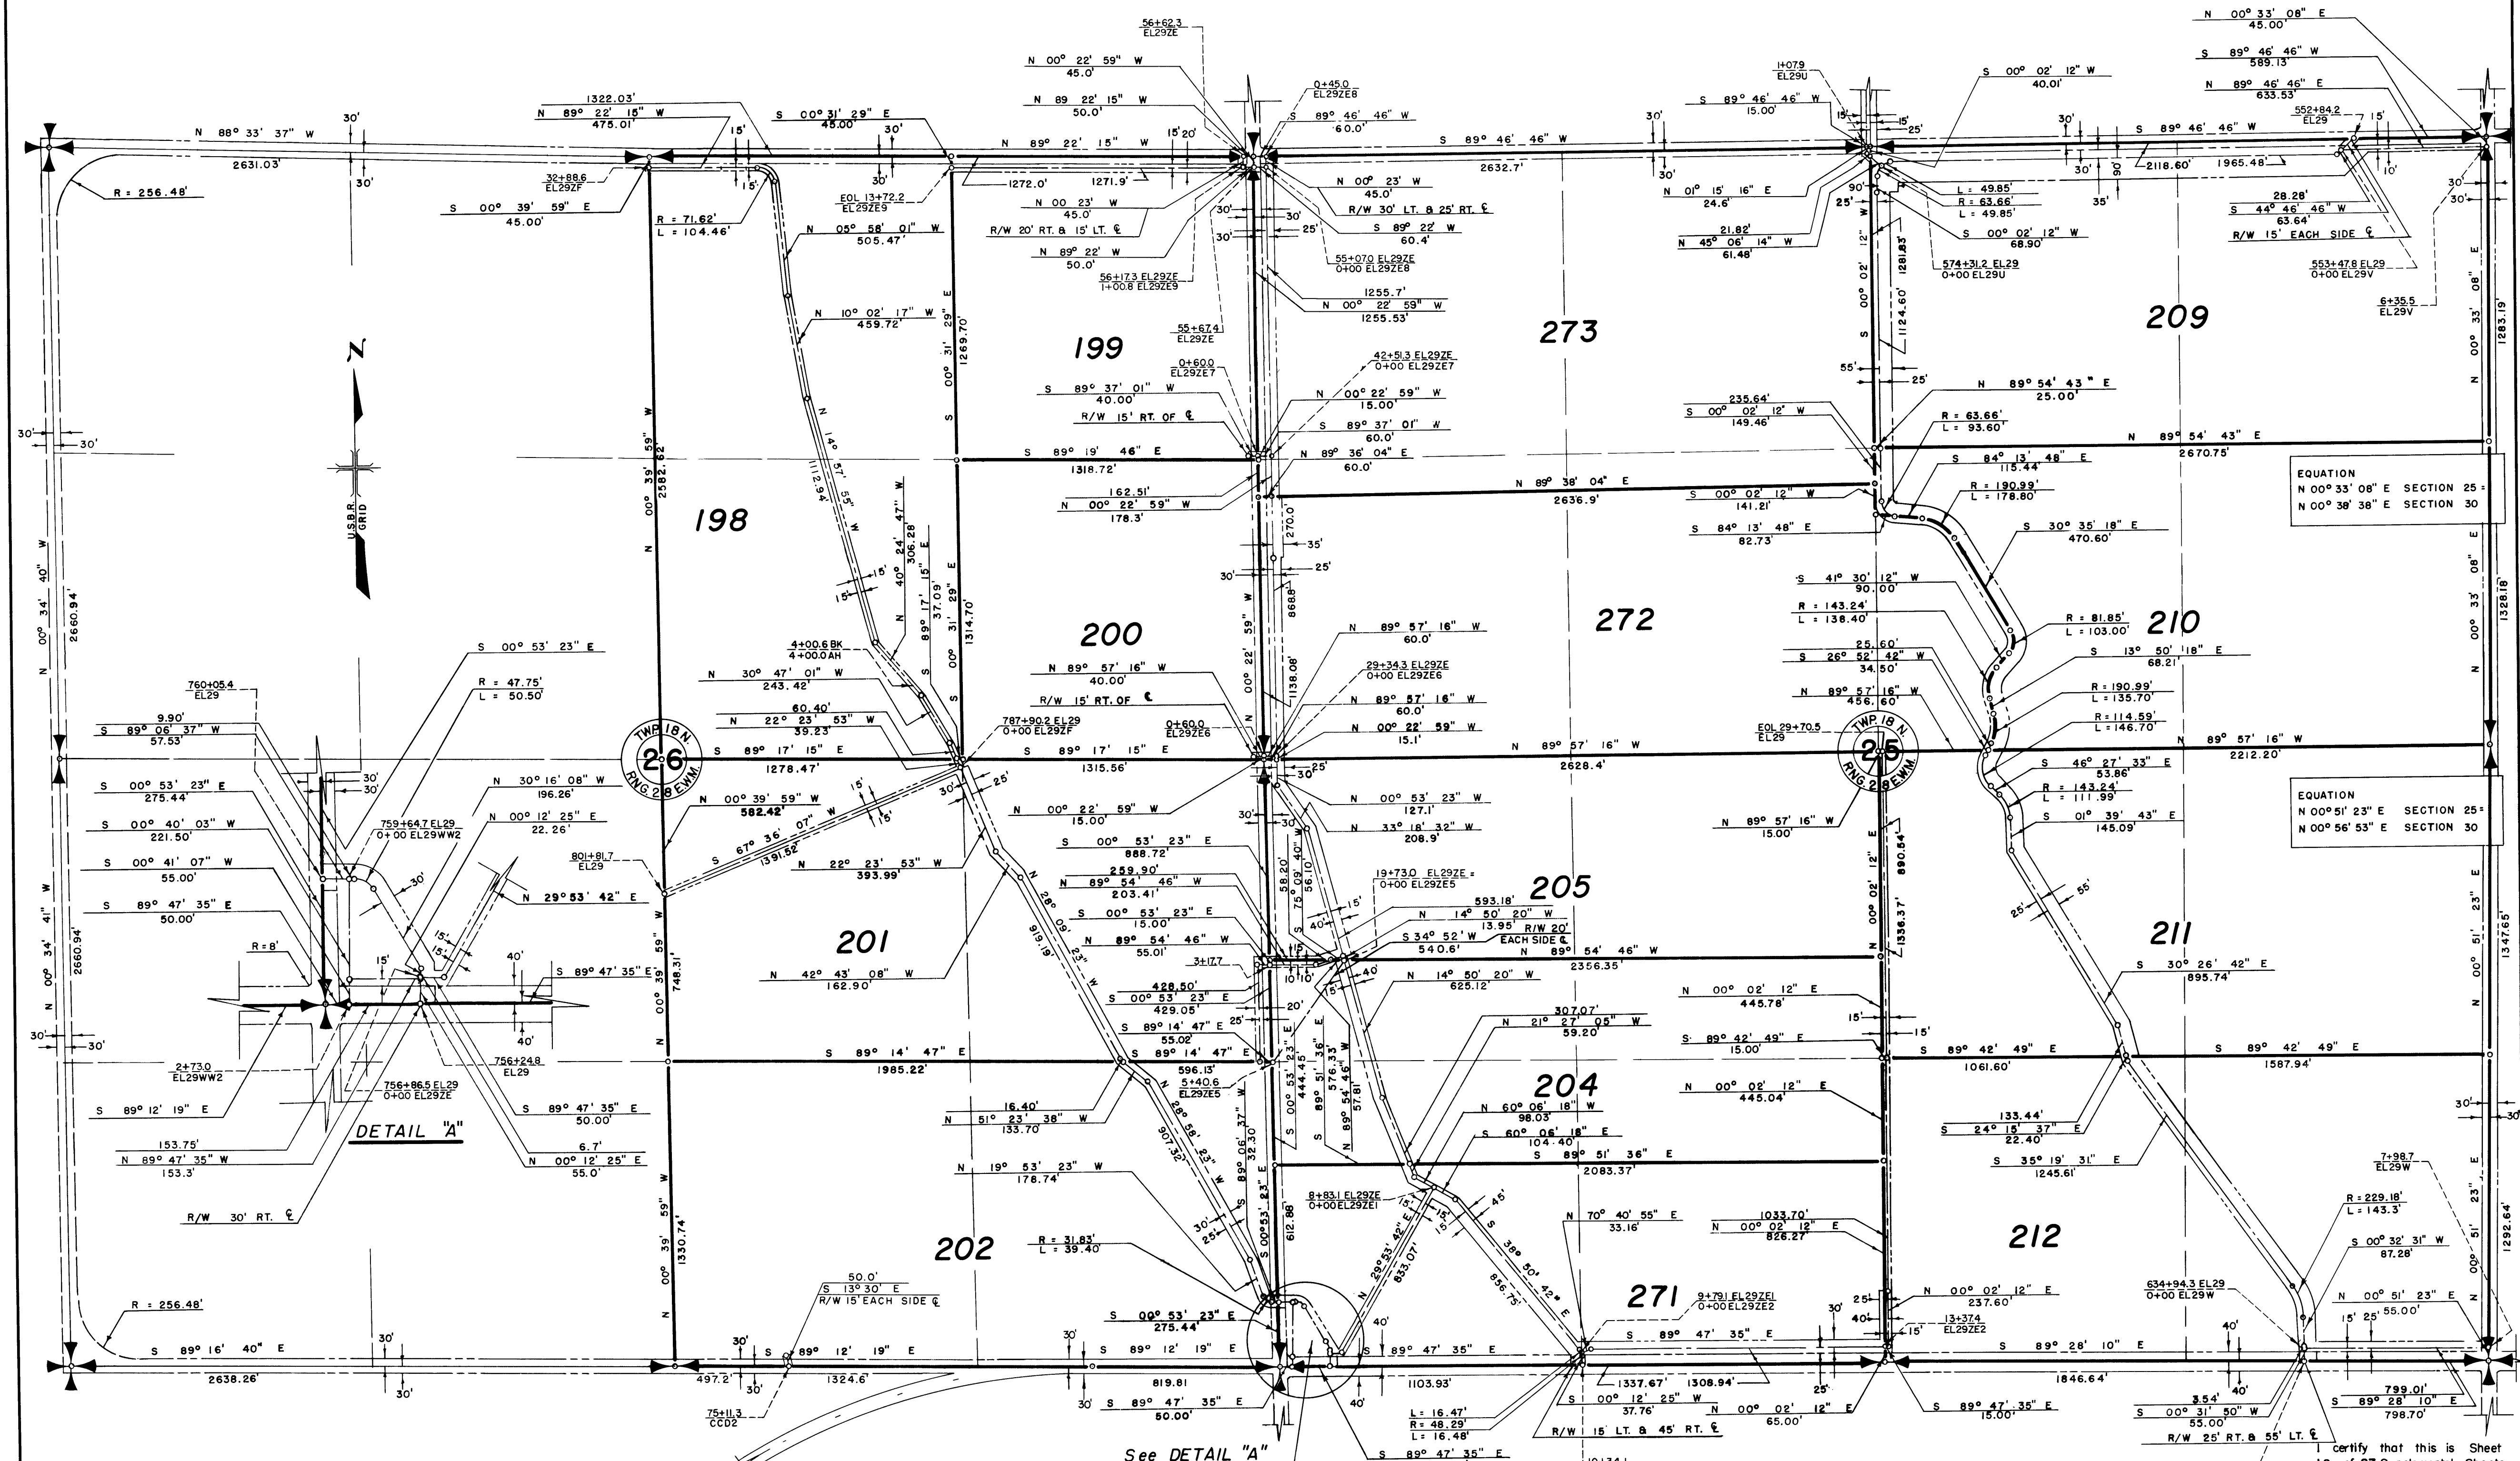

Drawn A.C.R. D.W.D.  
 Checked R.W. - D.R.  
 Surveys certified  
J. D. Humes  
 Chief, D.B.C. Div.  
 DATE 8-24-59

LEGEND  
 202 Unit Number  
 --- Boundaries of Units.  
 --- Rights of Way for Roads.  
 --- Rights of Way for Canals.  
 --- Rights of Way for Drains.  
 --- Rights of Way for proposed Roads.

500 4 3 2 1 0 2 4 6 8 1000  
 SCALE OF FEET

Certify that this is Sheet  
 19 of 27 Supplemental Sheets  
 of the Seventh Revision of  
 the Final Farm Unit Plat of  
 Irrigation Block 42.

W.G. Draper  
 Regional Director (Act)  
 DATE 8-26-59

REV. TO 10-6-80 dc