


### COLUMBIA BASIN PROJECT - IRRIGATION BLOCK 42 GRANT COUNTY, WASHINGTON

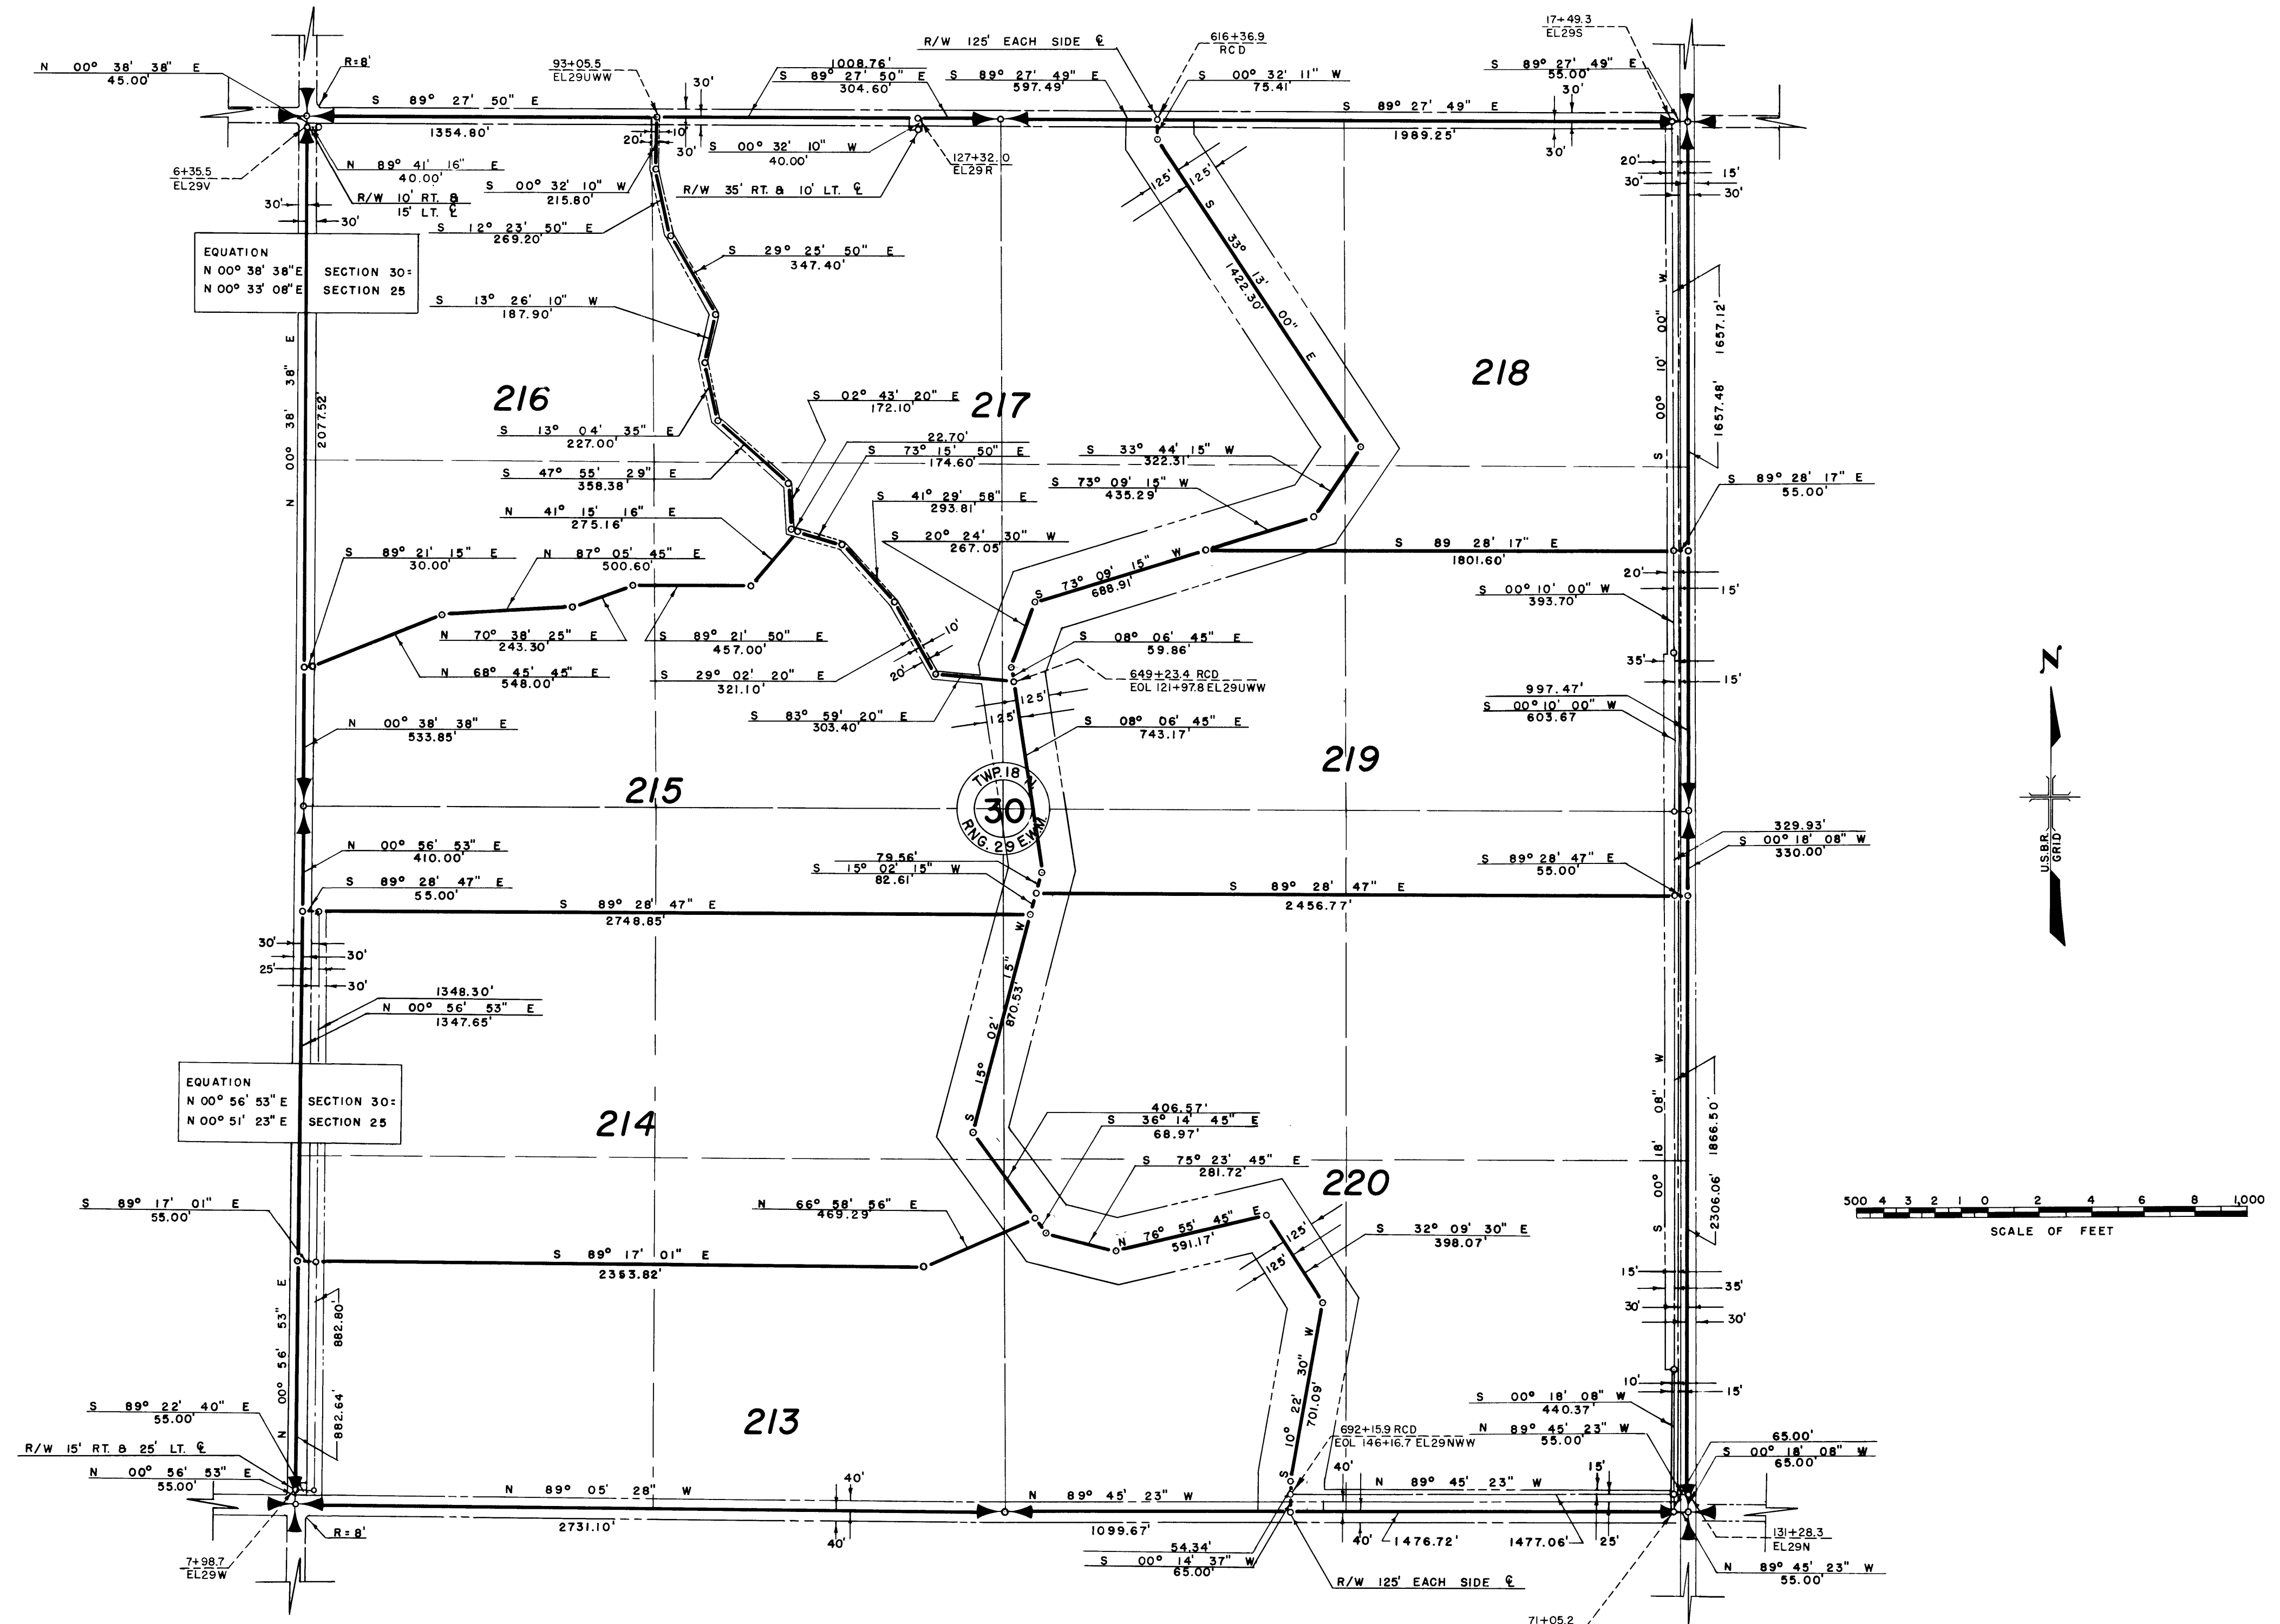

- LEGEND**
- ———○ Boundaries of Units
  - ==== Rights of Way for Roads
  - Rights of Way for Canals
  - Rights of Way for Drains
  - Rights of Way for Proposed Roads
- 214** Unit Number

Drawn A.C.R.  
 Checked R.W. - D.R.  
 Surveys certified  
J. D. Humes  
 Chief, D. & C. Div.  
 DATE 8-24-59

I certify that this is Sheet  
 20 of 27 Supplemental Sheets  
 of the Seventh Revision of  
 the Final Farm Unit Plat of  
 Irrigation Block 42.  
W. G. Draper  
 Regional Director (Act.)  
 DATE 8-26-59