
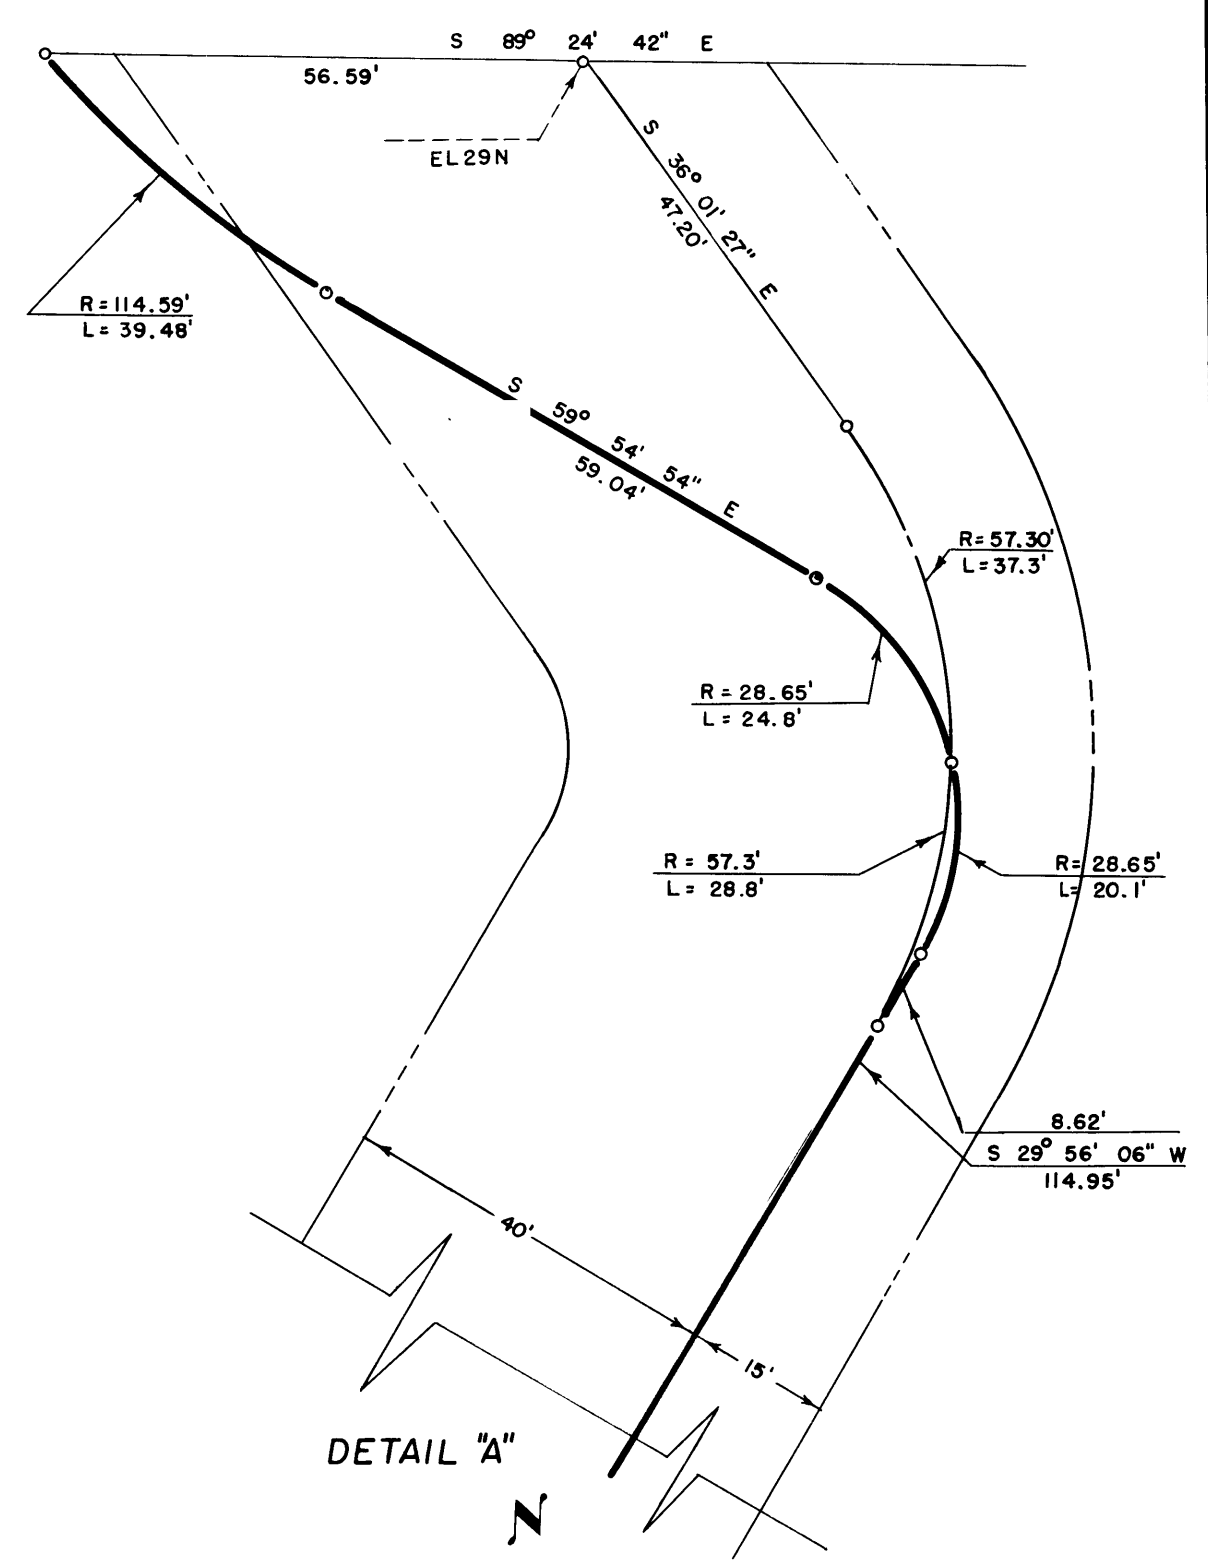


### COLUMBIA BASIN PROJECT - IRRIGATION BLOCK 42 GRANT COUNTY, WASHINGTON

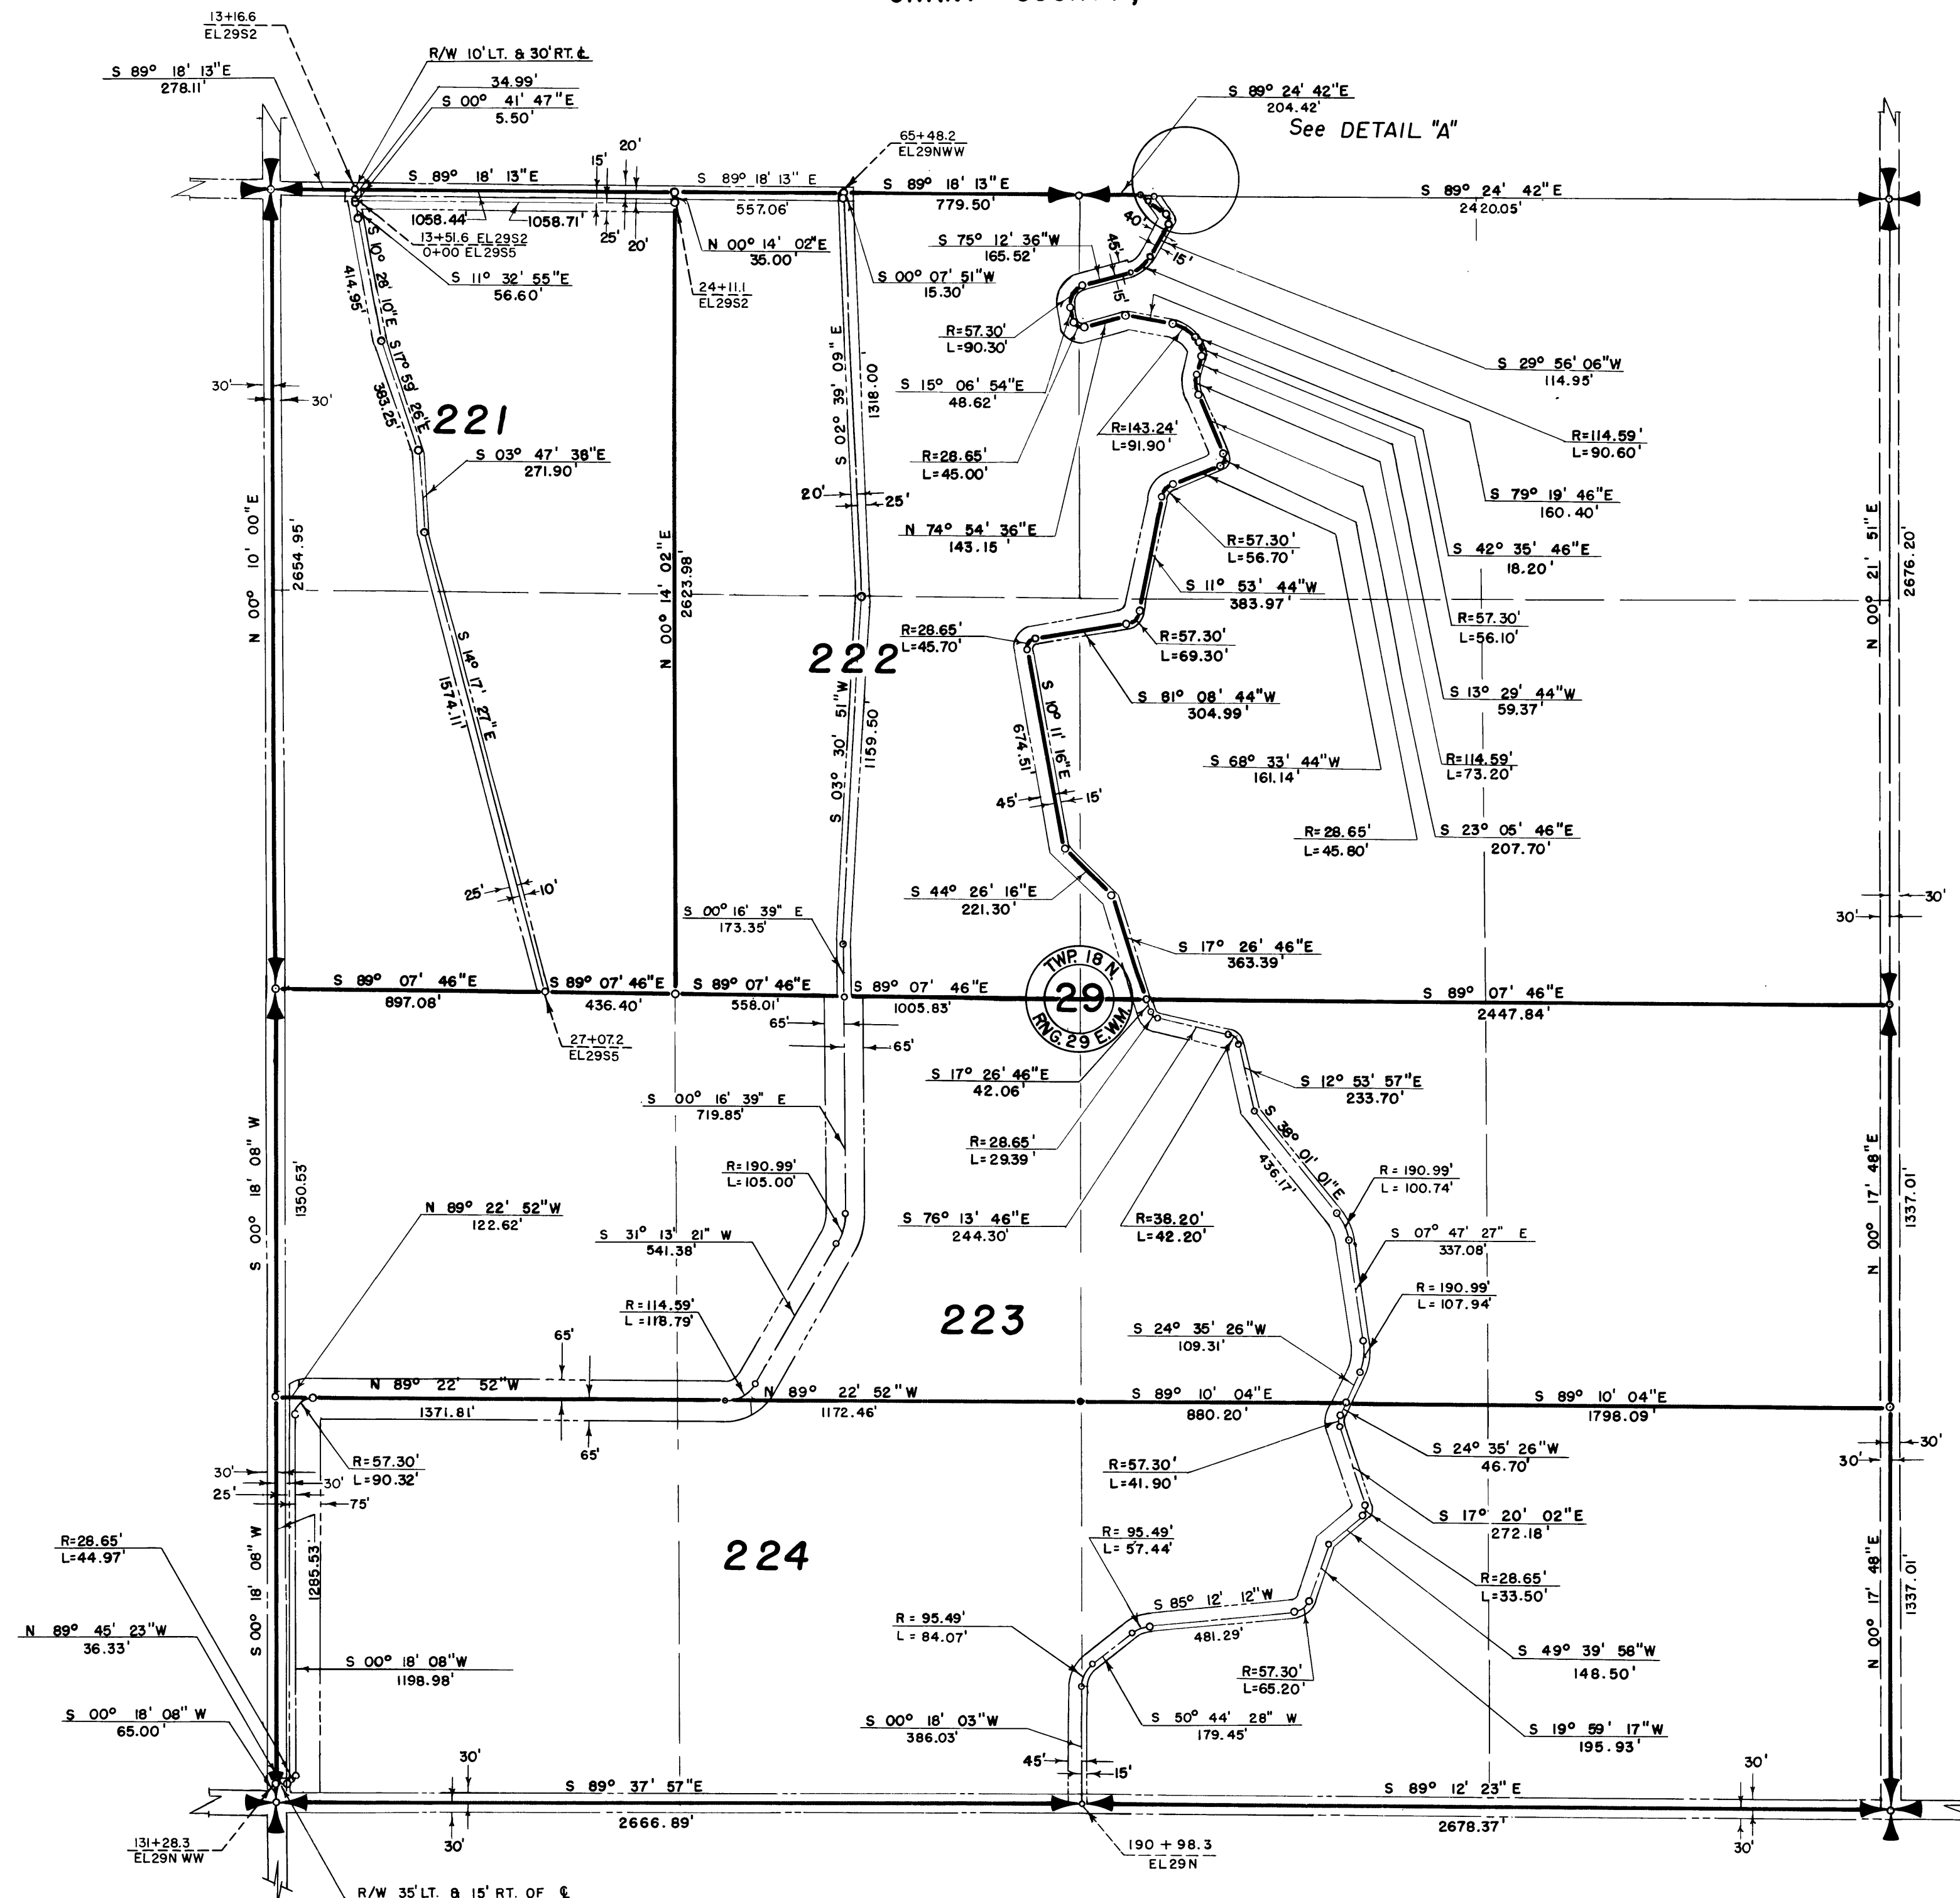

#### LEGEND

- ———○ Boundaries of Units
- ==== Rights of Way for Roads
- Rights of Way for Canals
- Rights of Way for Drains
- Rights of Way for Proposed Roads

224 Unit Number

Drawn D.M.P.  
 Checked R.W.-D.R.  
 Surveys certified  
J. D. Humes  
 Chief, D.&C. Div.  
 DATE 8-24-59

I certify that this is Sheet  
 21 of 27 Supplemental Sheets  
 of the Seventh Revision of  
 the Final Farm Unit Plat of  
 Irrigation Block 42.  
W.G. Draper  
 Regional Director (Act.)  
 DATE 8-26-59