


COLUMBIA BASIN PROJECT - IRRIGATION BLOCK 42  
GRANT COUNTY, WASHINGTON

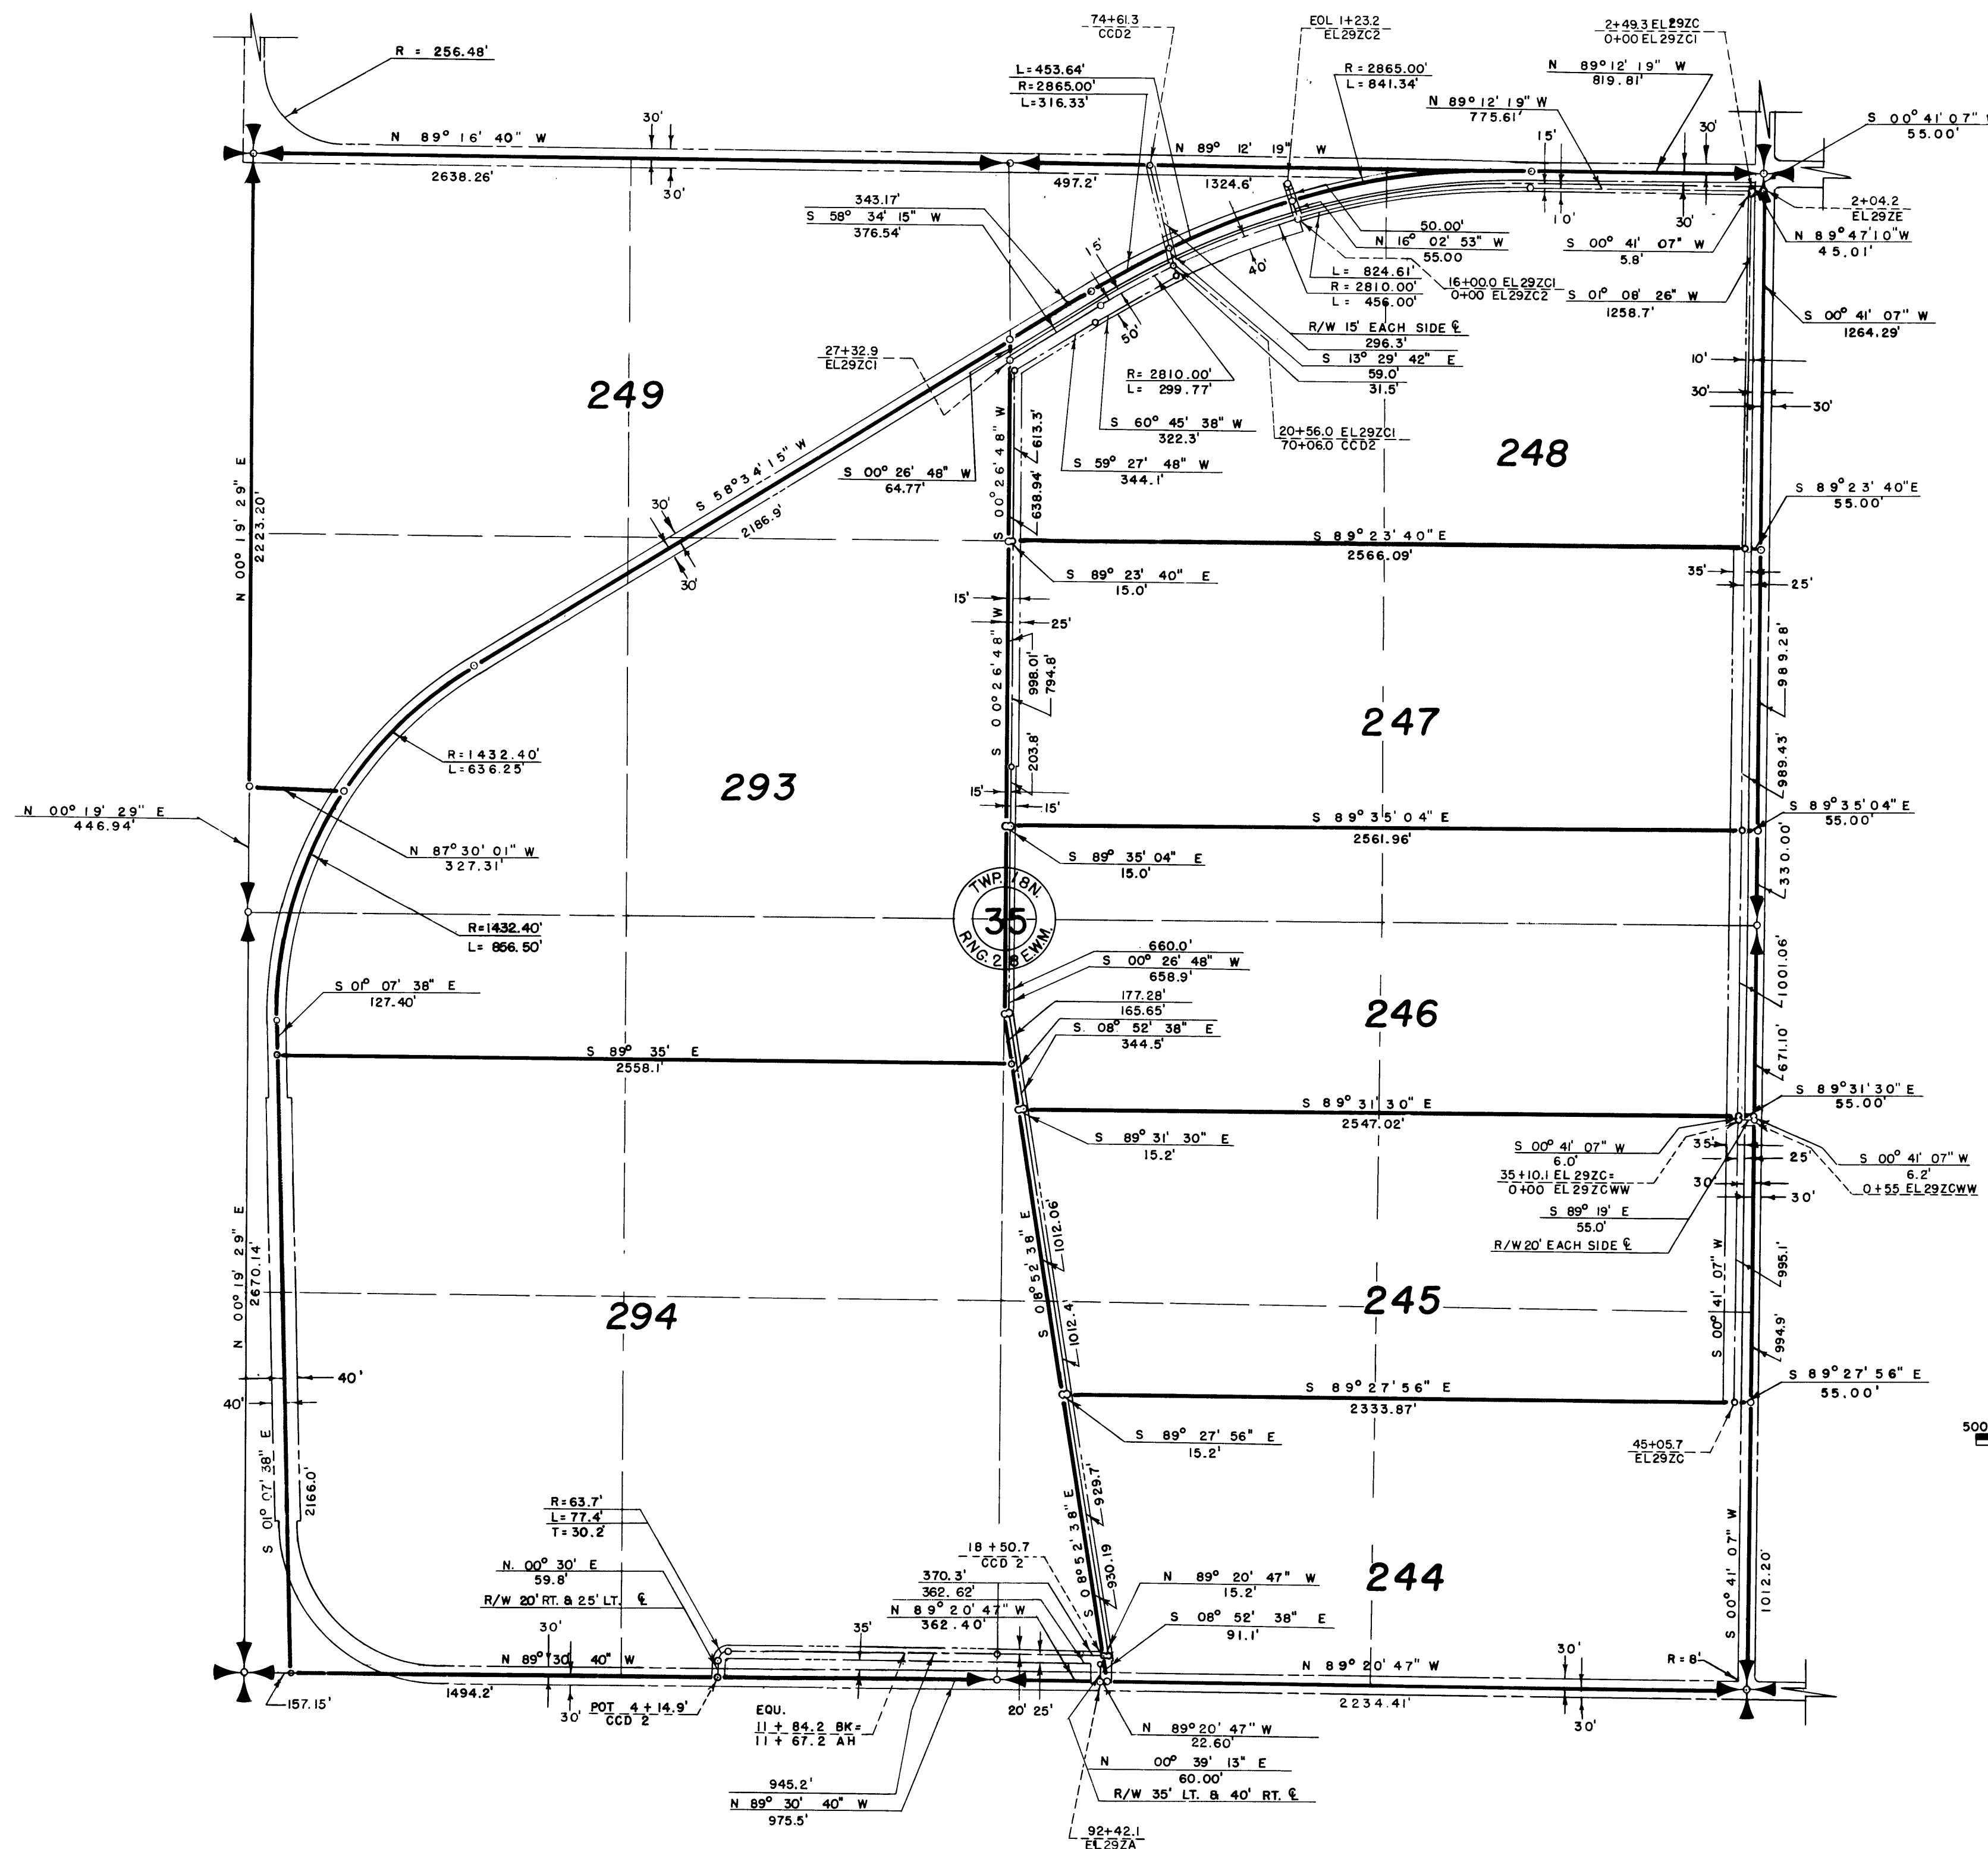

Drawn A.C.R. D.W.D.  
 Checked R.W. - D.R.  
 Surveys certified  
J.D. Humes  
 Chief, D&C. Div.  
 DATE 8-24-59

LEGEND  
**224** Unit Number  
 ○ Boundaries of Units  
 - - - - - Rights of Way for Roads  
 . . . . . Rights of Way for Canals  
 - - - - - Rights of Way for Drains  
 - - - - - Rights of Way for Proposed Roads

I certify that this is Sheet  
 23 of 27 Supplemental Sheets  
 of the Seventh Revision of  
 the Final Farm Unit Plat of  
 Irrigation Block 42.  
W.G. Draper  
 Regional Director (Act.)  
 DATE 8-26-59