


COLUMBIA BASIN PROJECT - IRRIGATION BLOCK 42
GRANT COUNTY, WASHINGTON

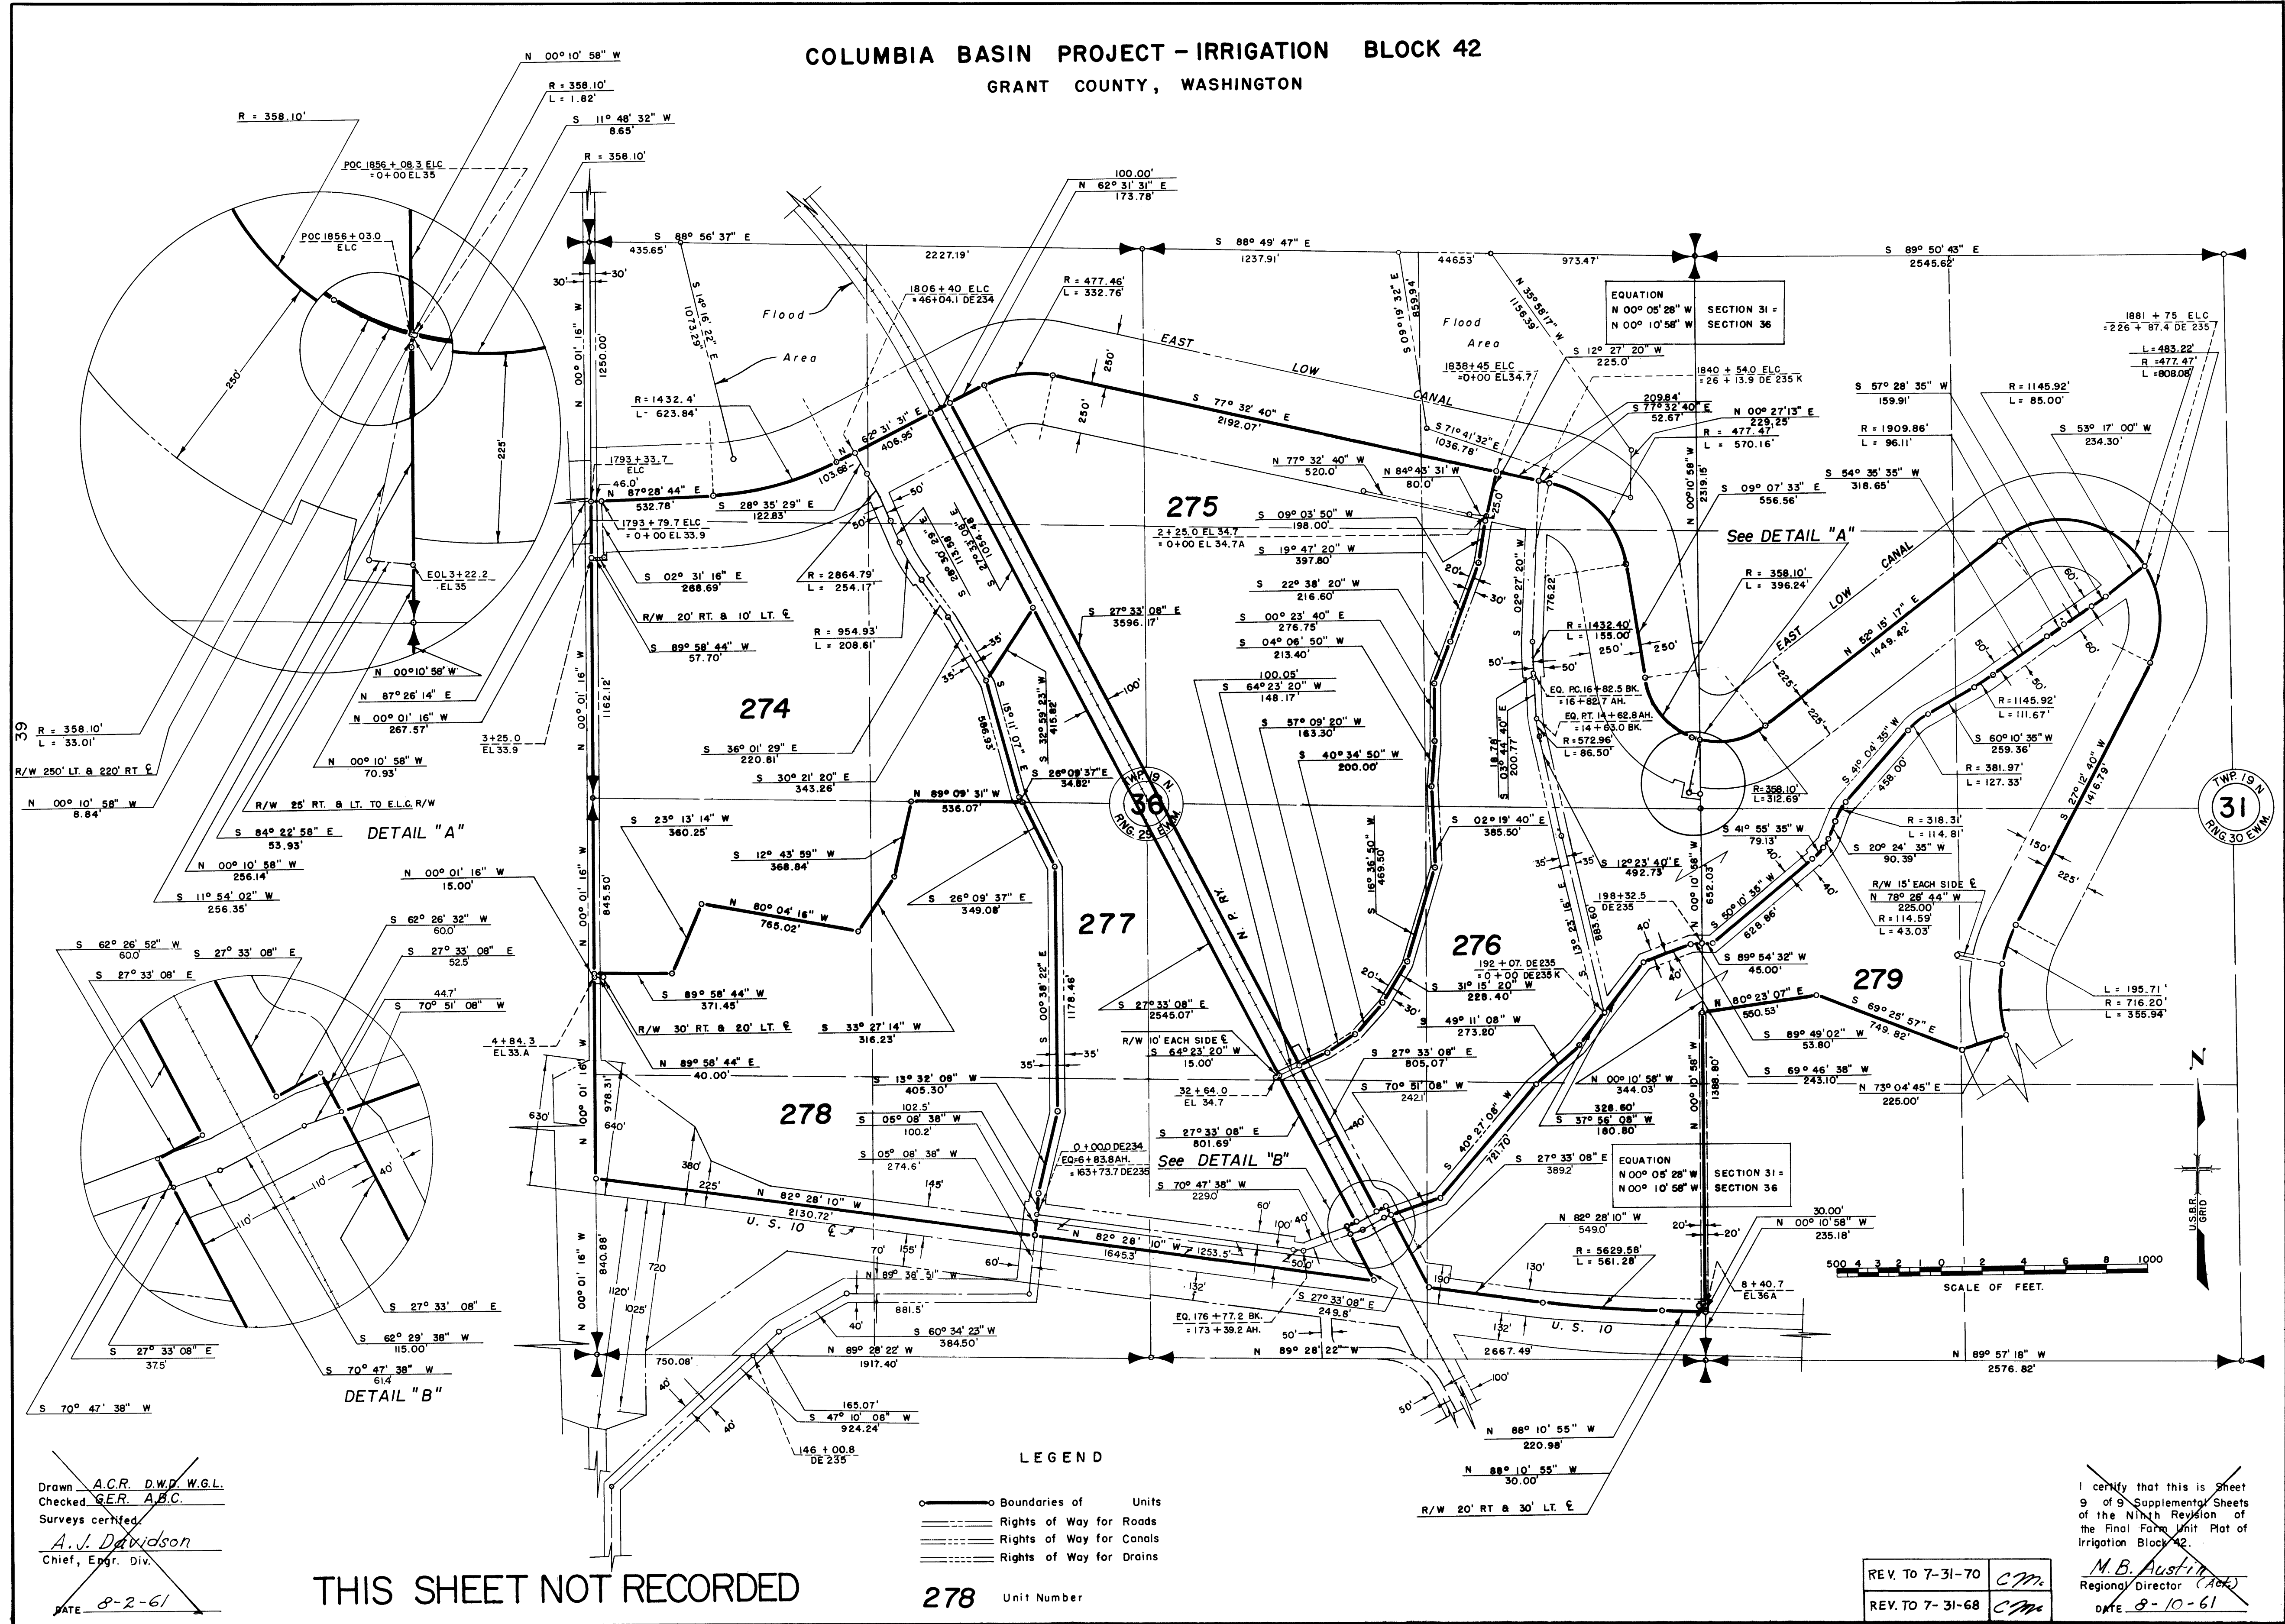

Drawn A.C.R. D.W.D. W.G.L.
Checked GER. A.B.C.
Surveys certified
A.J. Davidson
Chief, Engr. Div.
DATE 8-2-61

THIS SHEET NOT RECORDED

LEGEND

- Boundaries of Units
- Rights of Way for Roads
- Rights of Way for Canals
- Rights of Way for Drains

278 Unit Number

REV. TO 7-31-70 CM
REV. TO 7-31-68 CM

I certify that this is Sheet 9 of 9 Supplemental Sheets of the Ninth Revision of the Final Form Unit Plat of Irrigation Block 42.
M.B. Austin
Regional Director (Act.)
DATE 8-10-61