


COLUMBIA BASIN PROJECT - IRRIGATION BLOCK 42

GRANT COUNTY, WASHINGTON

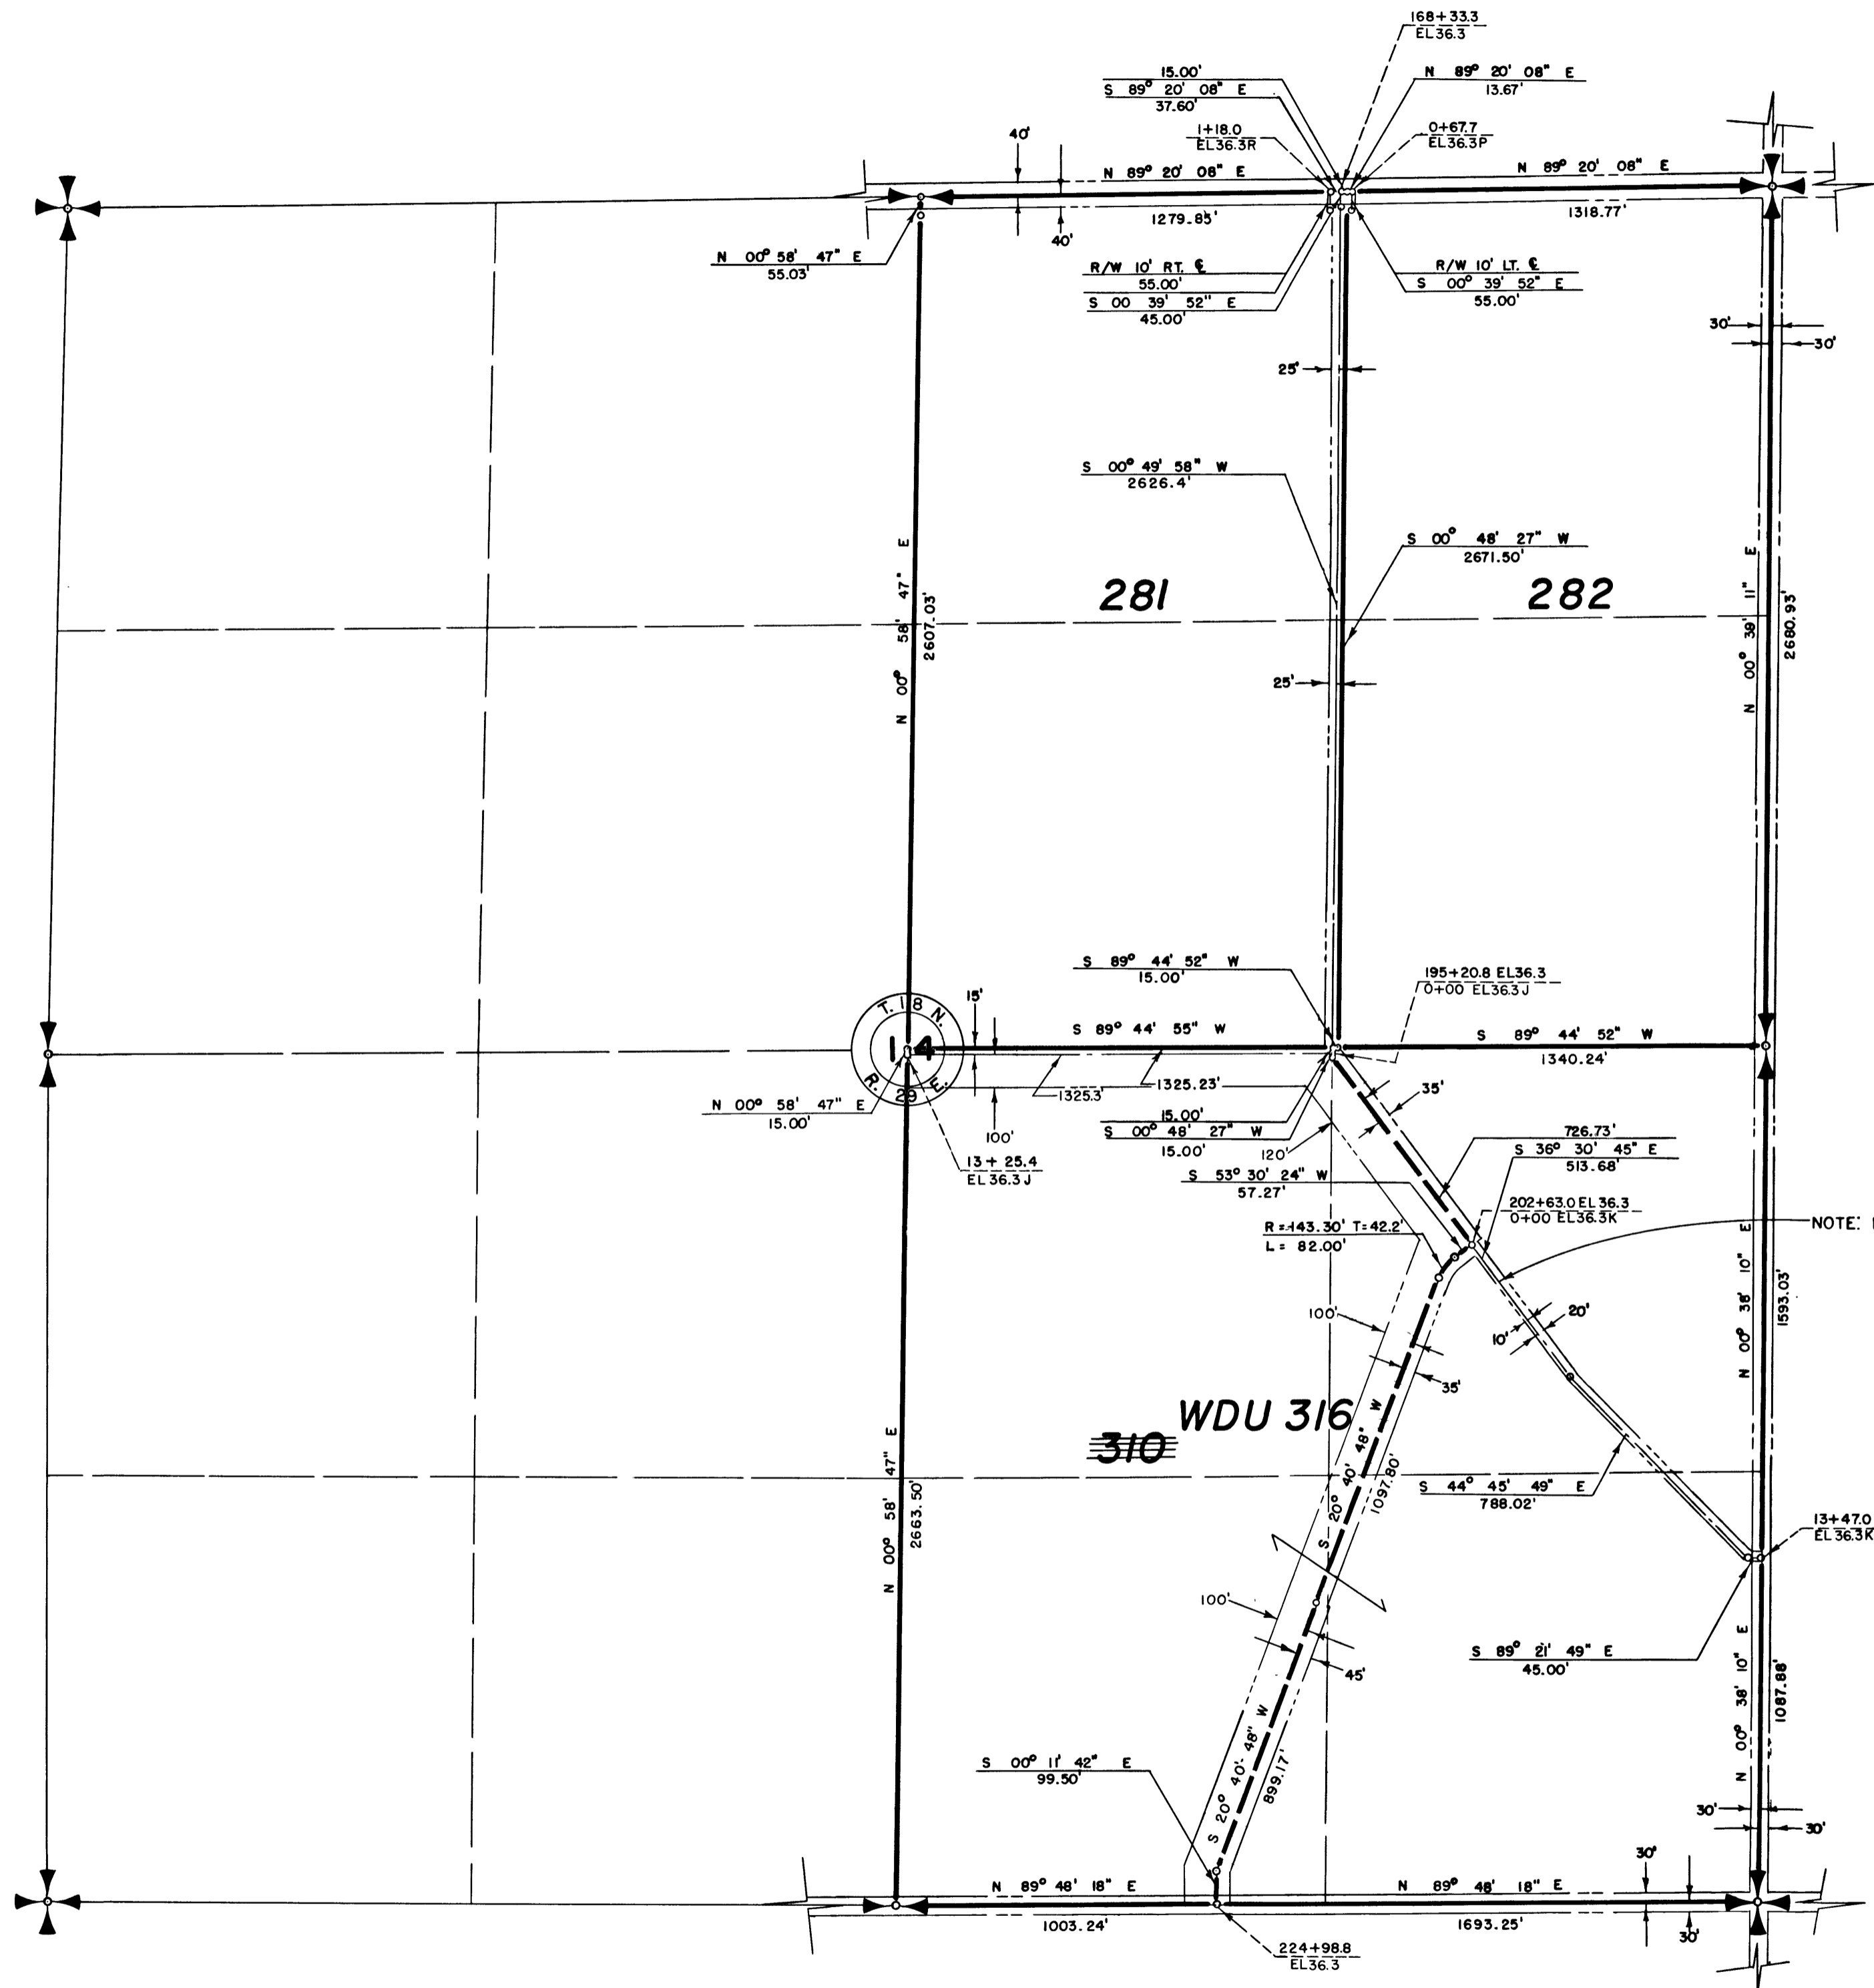

LEGEND

- Boundaries of Units
 - Rights of Way for Roads
 - Rights of Way for Canals
 - Rights of Way for Drains
 - Rights of Way for Proposed Roads
 - Buried Pipe
- 281 Unit Number

Drawn H.E.M.
 Checked E.R.P.
 Surveys certified
A.V. Davidson
 Chief, Engr. Div.
 DATE 7-22-60

REV. TO 6-15-98 JB
 REV. TO 12-11-63 APD

I certify that this is Sheet
 4 of 5 Supplemental Sheets
 of the Eighth Revision of
 the Final Farm Unit Plat of
 Irrigation Block 42.
M.B. Austin
 Regional Director

DATE 8-1-60