
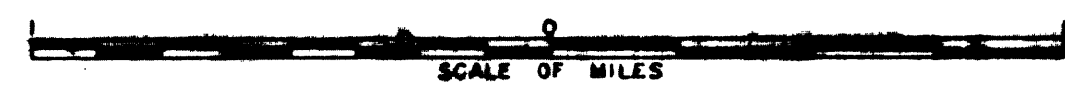


COLUMBIA BASIN PROJECT - IRRIGATION BLOCK 421
GRANT COUNTY, WASHINGTON

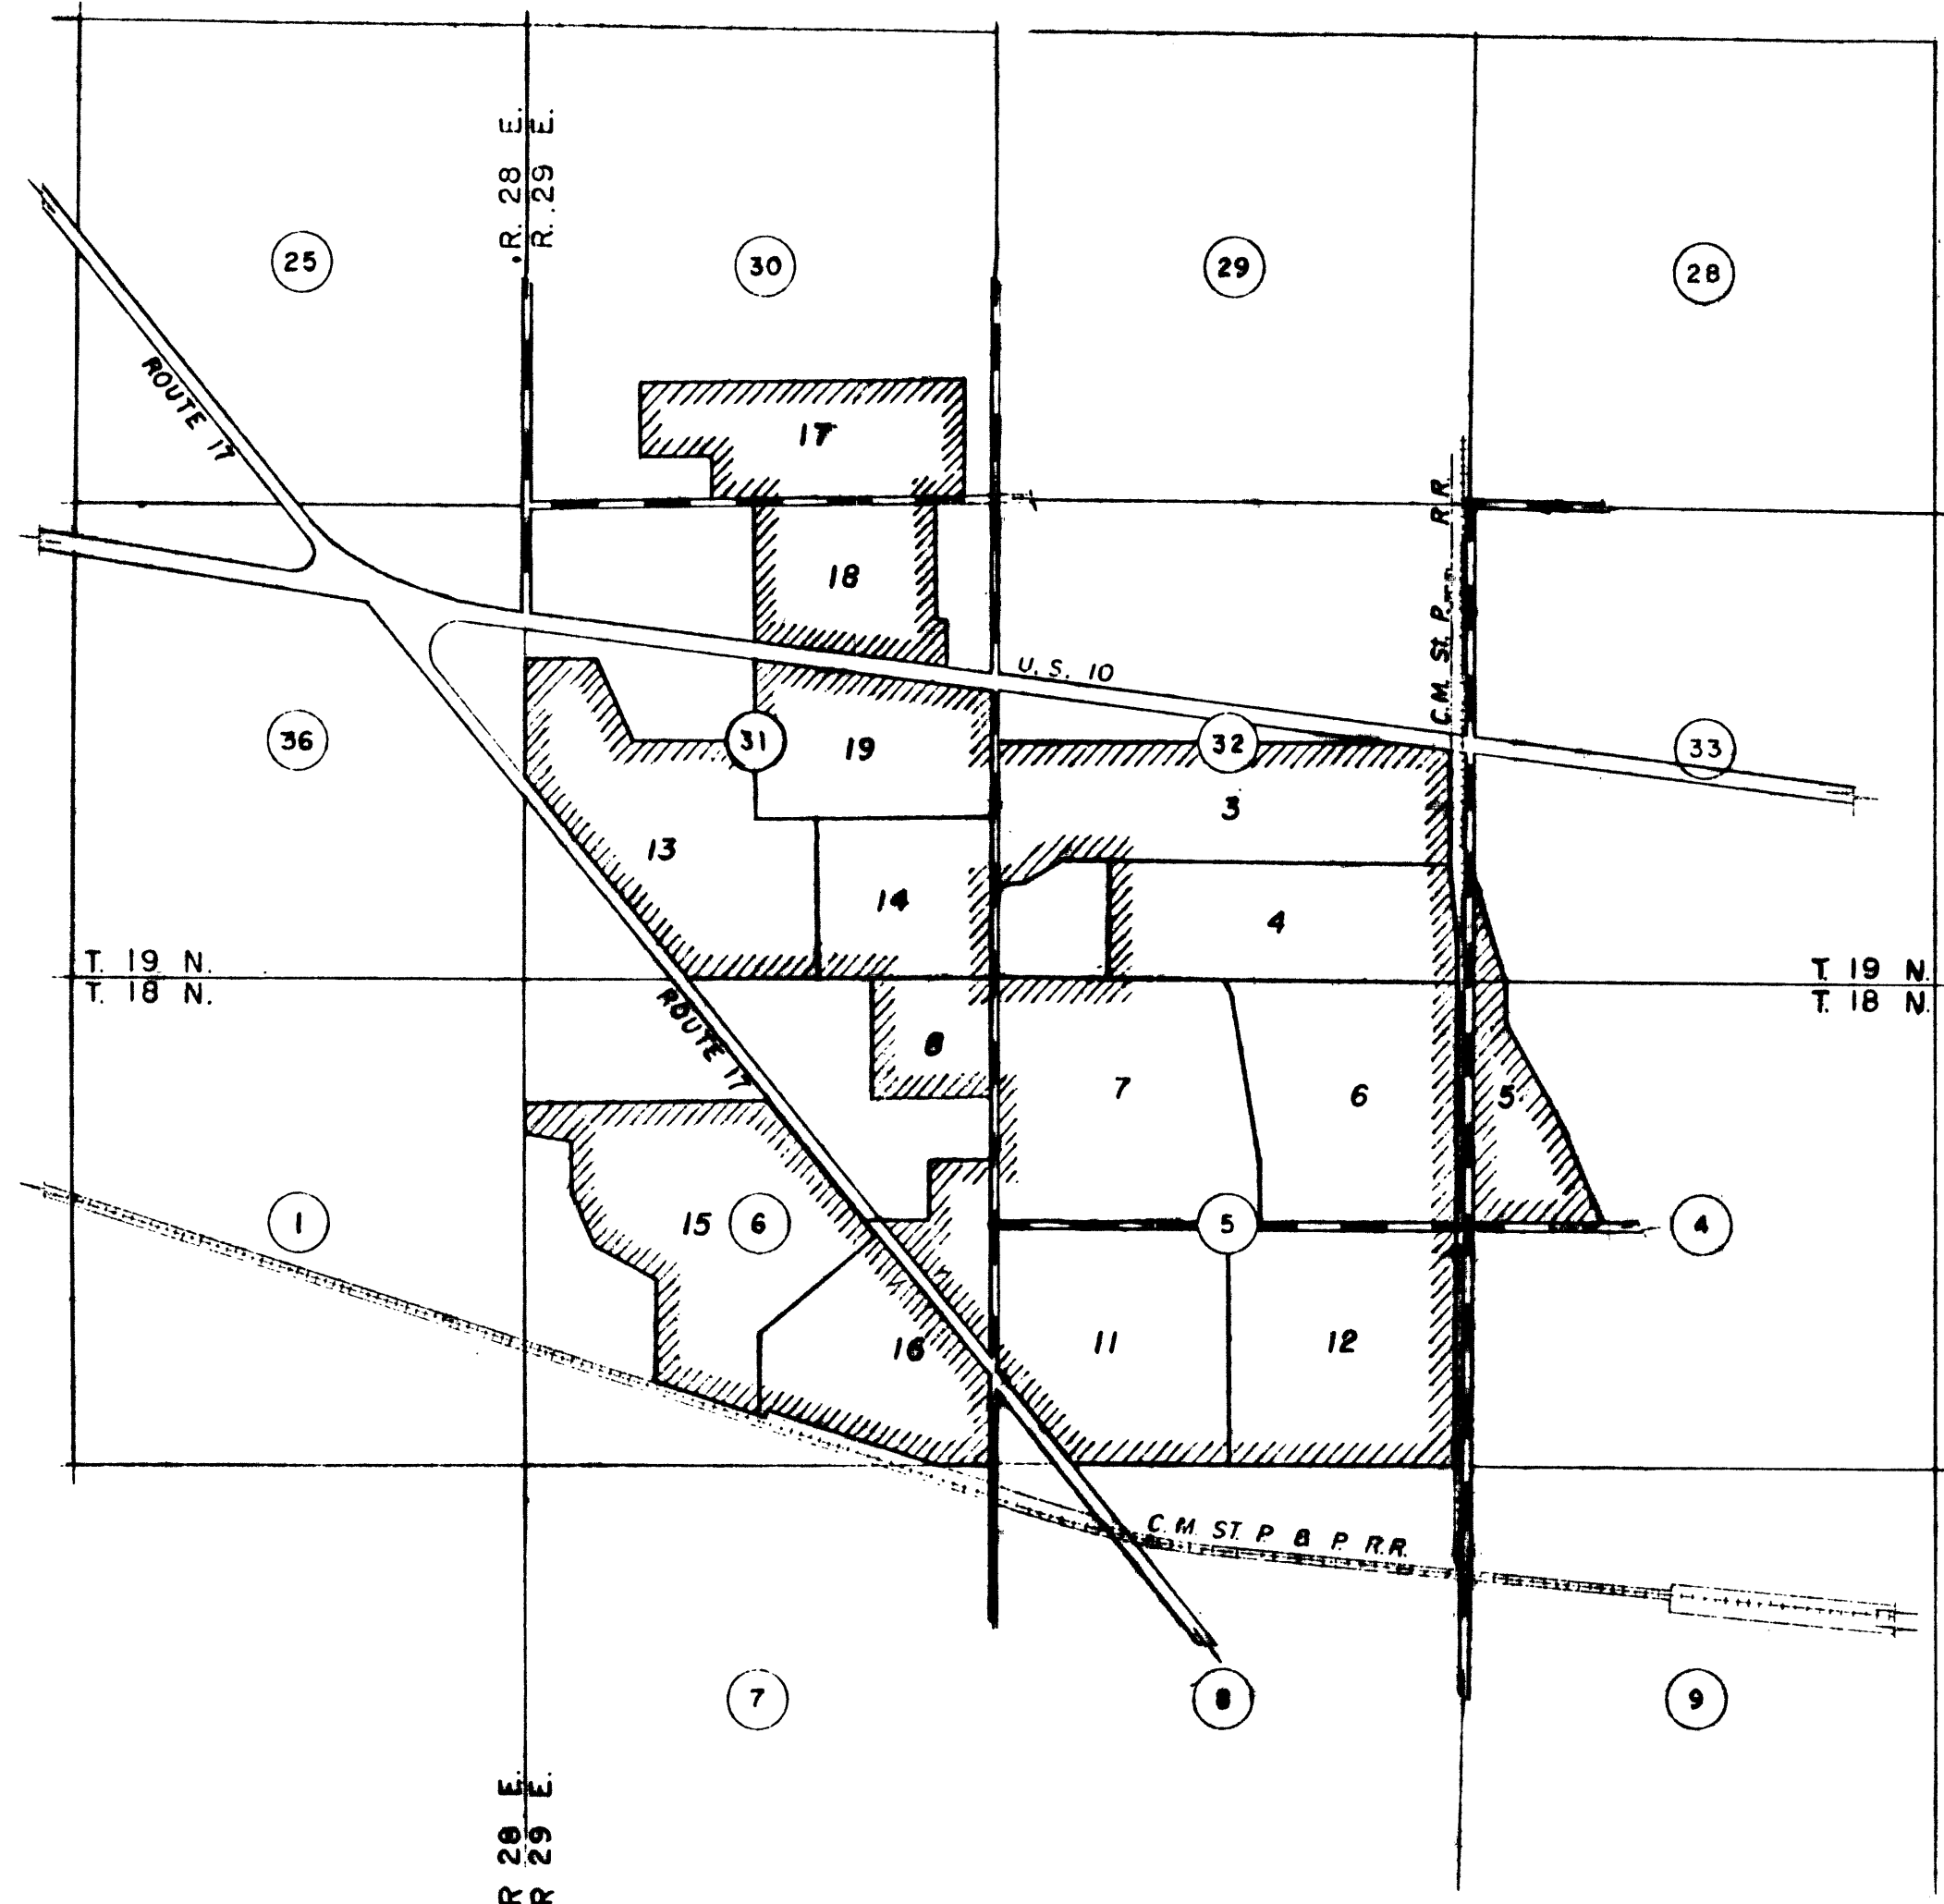

LEGEND

- BOUNDARY OF PLAT
- UNIT BOUNDARY
- ROAD THROUGH FARM UNIT
- ROAD
- SECTION NUMBER
- UNIT NUMBER
- SECTION LINE

INDEX DWG NO.	UNIT	GROSS ACRES	IRRIGABLE AREA (ACRES)				NON-IRRIGABLE			CLASS Eq. 4
			LAND		CLASS	TOTAL	CLASS 6	R W	HIGH	
			1	2						
	1				Cancelled See Unit No. 13					
	2				" " " " 14					
	3	161.4	18.7	113.7	0.7	133.1	19.8	8.5	83.5	
4	4	119.7	22.0	89.3		111.3	2.4	6.0	71.2	
7	5	63.4	20.3	23.3	7.0	50.6		8.9	33.0	
7	6	143.4	43.1	77.9		121.0	15.6	6.8	81.2	
7	7	177.3	85.6	83.5		169.1		8.2	118.6	
6	8	40.2	3.5	28.3		32.0	2.6	4.0	19.9	
	9				Cancelled See Unit No. 15					
	10				" " " " 16					
7	11	153.1	56.2	87.5		143.7		9.4	97.5	
7	12	159.1	9.7	57.4		67.1	19.6	12.7	42.2	
8	13	160.3	52.9	88.0		141.1	3.2	8.0	7.4	
8	14	81.8		59.7		59.7	2.6	3.2	16.3	
6	15	170.3	28.7	97.4		126.1	32.9	6.8	4.5	
6	16	134.4		98.7		98.7	17.3	9.6	8.8	
8	W17	98.8		65.9		65.9	25.8	1.9	5.2	
8	W18	76.9		50.7		50.7	14.4	4.7	7.1	
8	W19	98.1		85.0		85.0	2.5	10.6	51.0	
TOTAL		1838.2	340.7	1107.1	7.7	1455.5	158.7	109.5	114.5	

W--Water Delivery Unit
* Includes area under high land contract