


UNITED STATES  
DEPARTMENT OF THE INTERIOR  
BUREAU OF RECLAMATION  
COLUMBIA BASIN PROJECT - WASHINGTON

**SEVENTH REVISION  
FARM UNIT PLAT  
IRRIGATION BLOCK 43**

Comprising the lands located within the operation  
of the  
East Columbia Basin Irrigation District  
in Township 19 North, Range 30 East W.M.  
in Township 18 North, Range 30 East W.M.  
in Township 18 North, Range 31 East W.M.  
in Township 17 North, Range 30 East W.M.  
in Township 17 North, Range 31 East W.M.

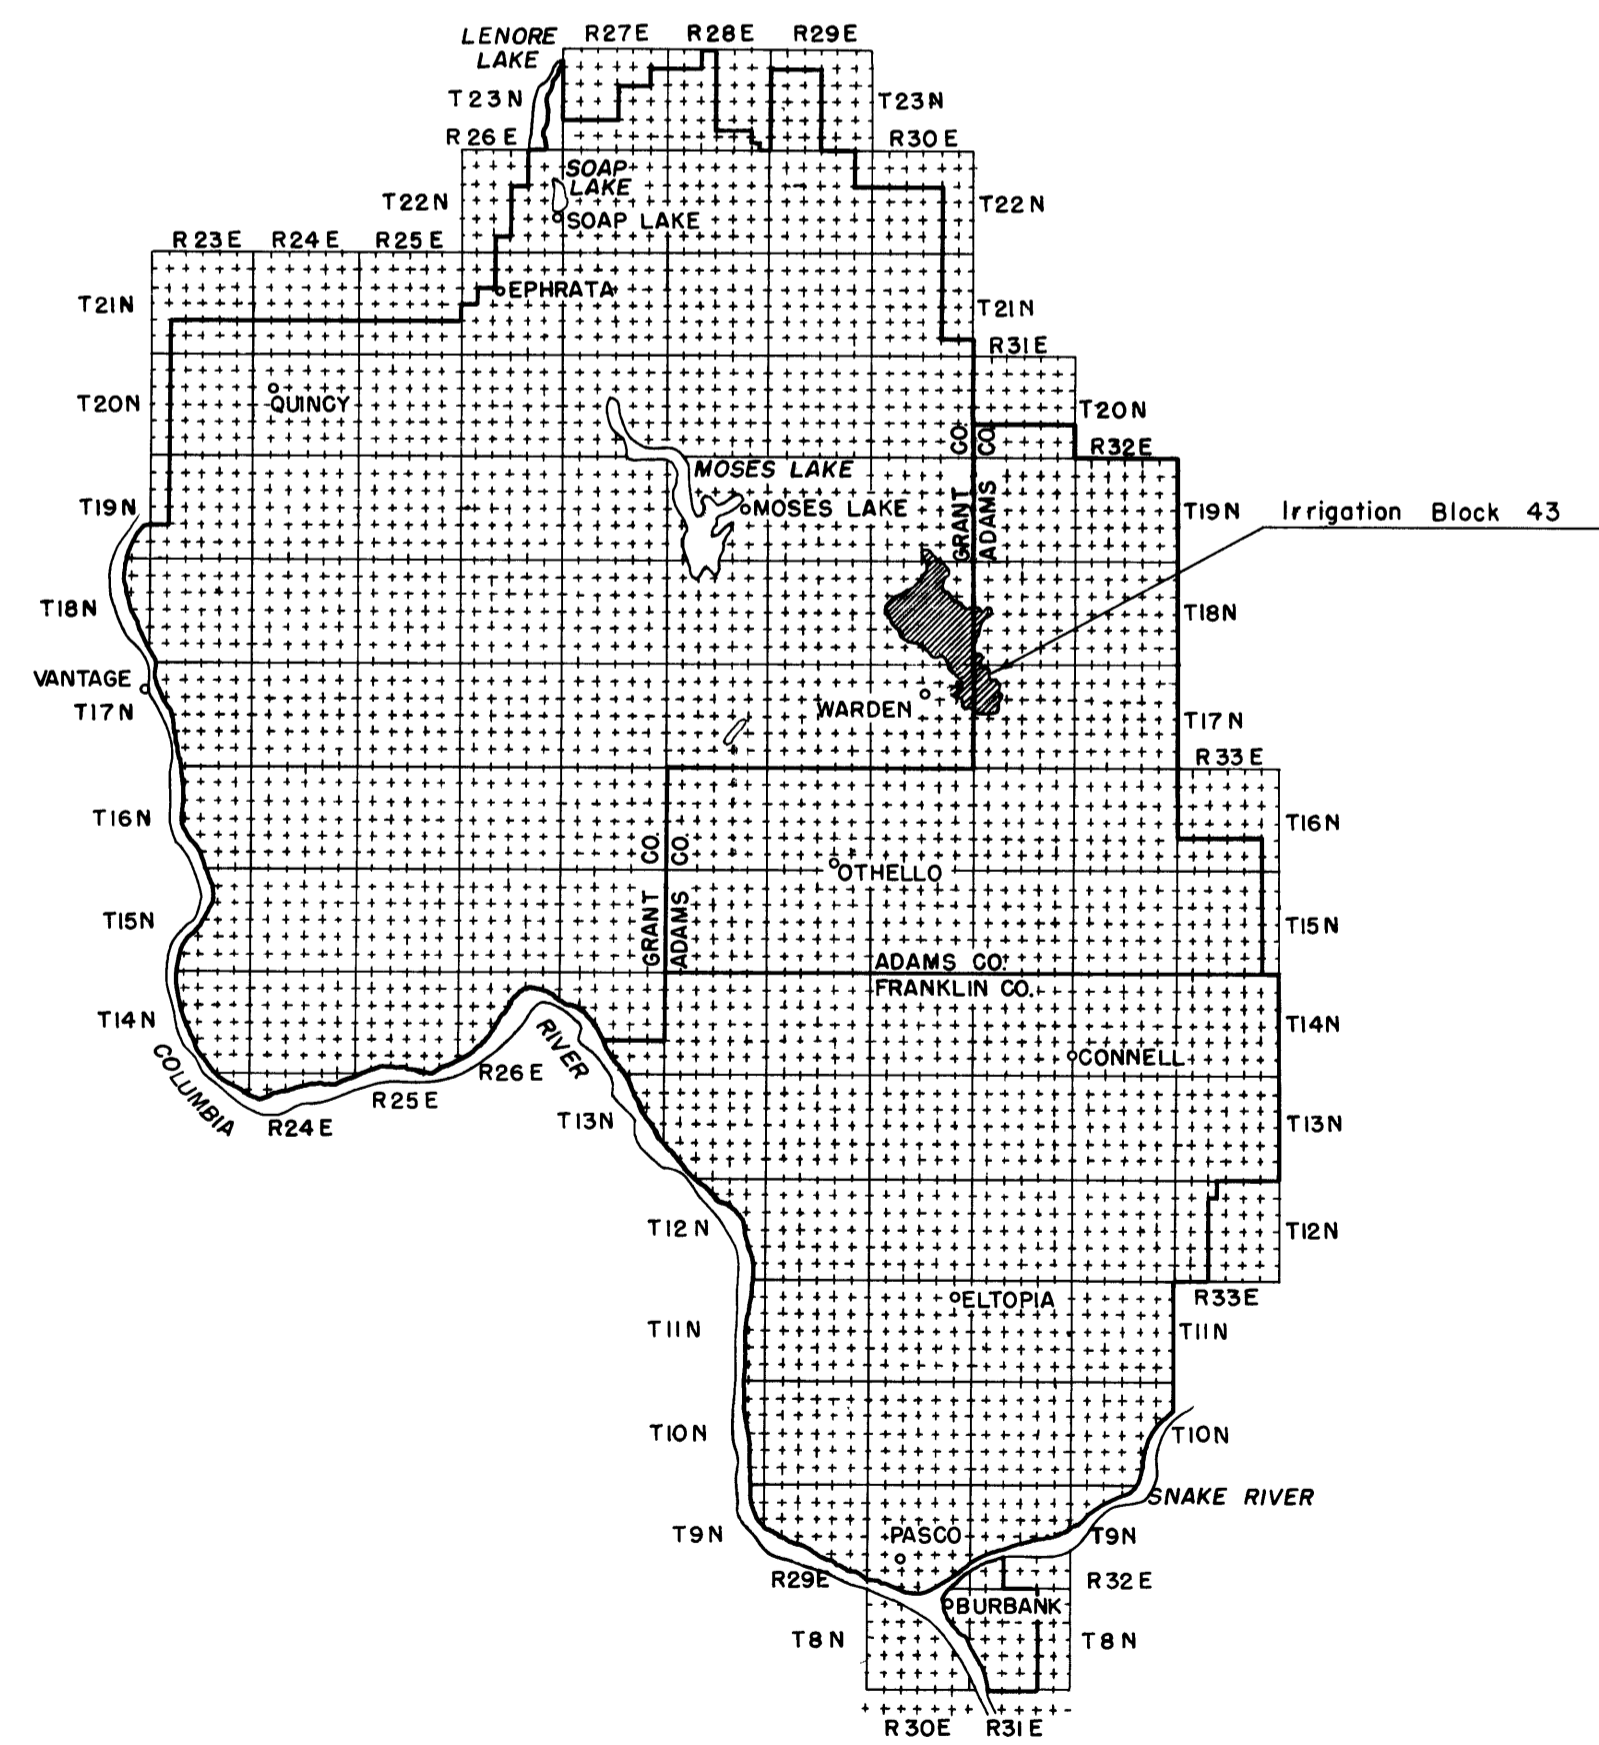

File No. 74487  
Adams County  
Sept. 22, 1959  
Vol. 3 Page 2

File No. 349115  
Grant County  
Sept. 21, 1959  
Vol. 2 Page 18