


NOTE: Buried Pipe Wasteway R/W
TO LAT. W. & 40'E

COLUMBIA BASIN PROJECT - IRRIGATION BLOCK 43 GRANT COUNTY, WASHINGTON

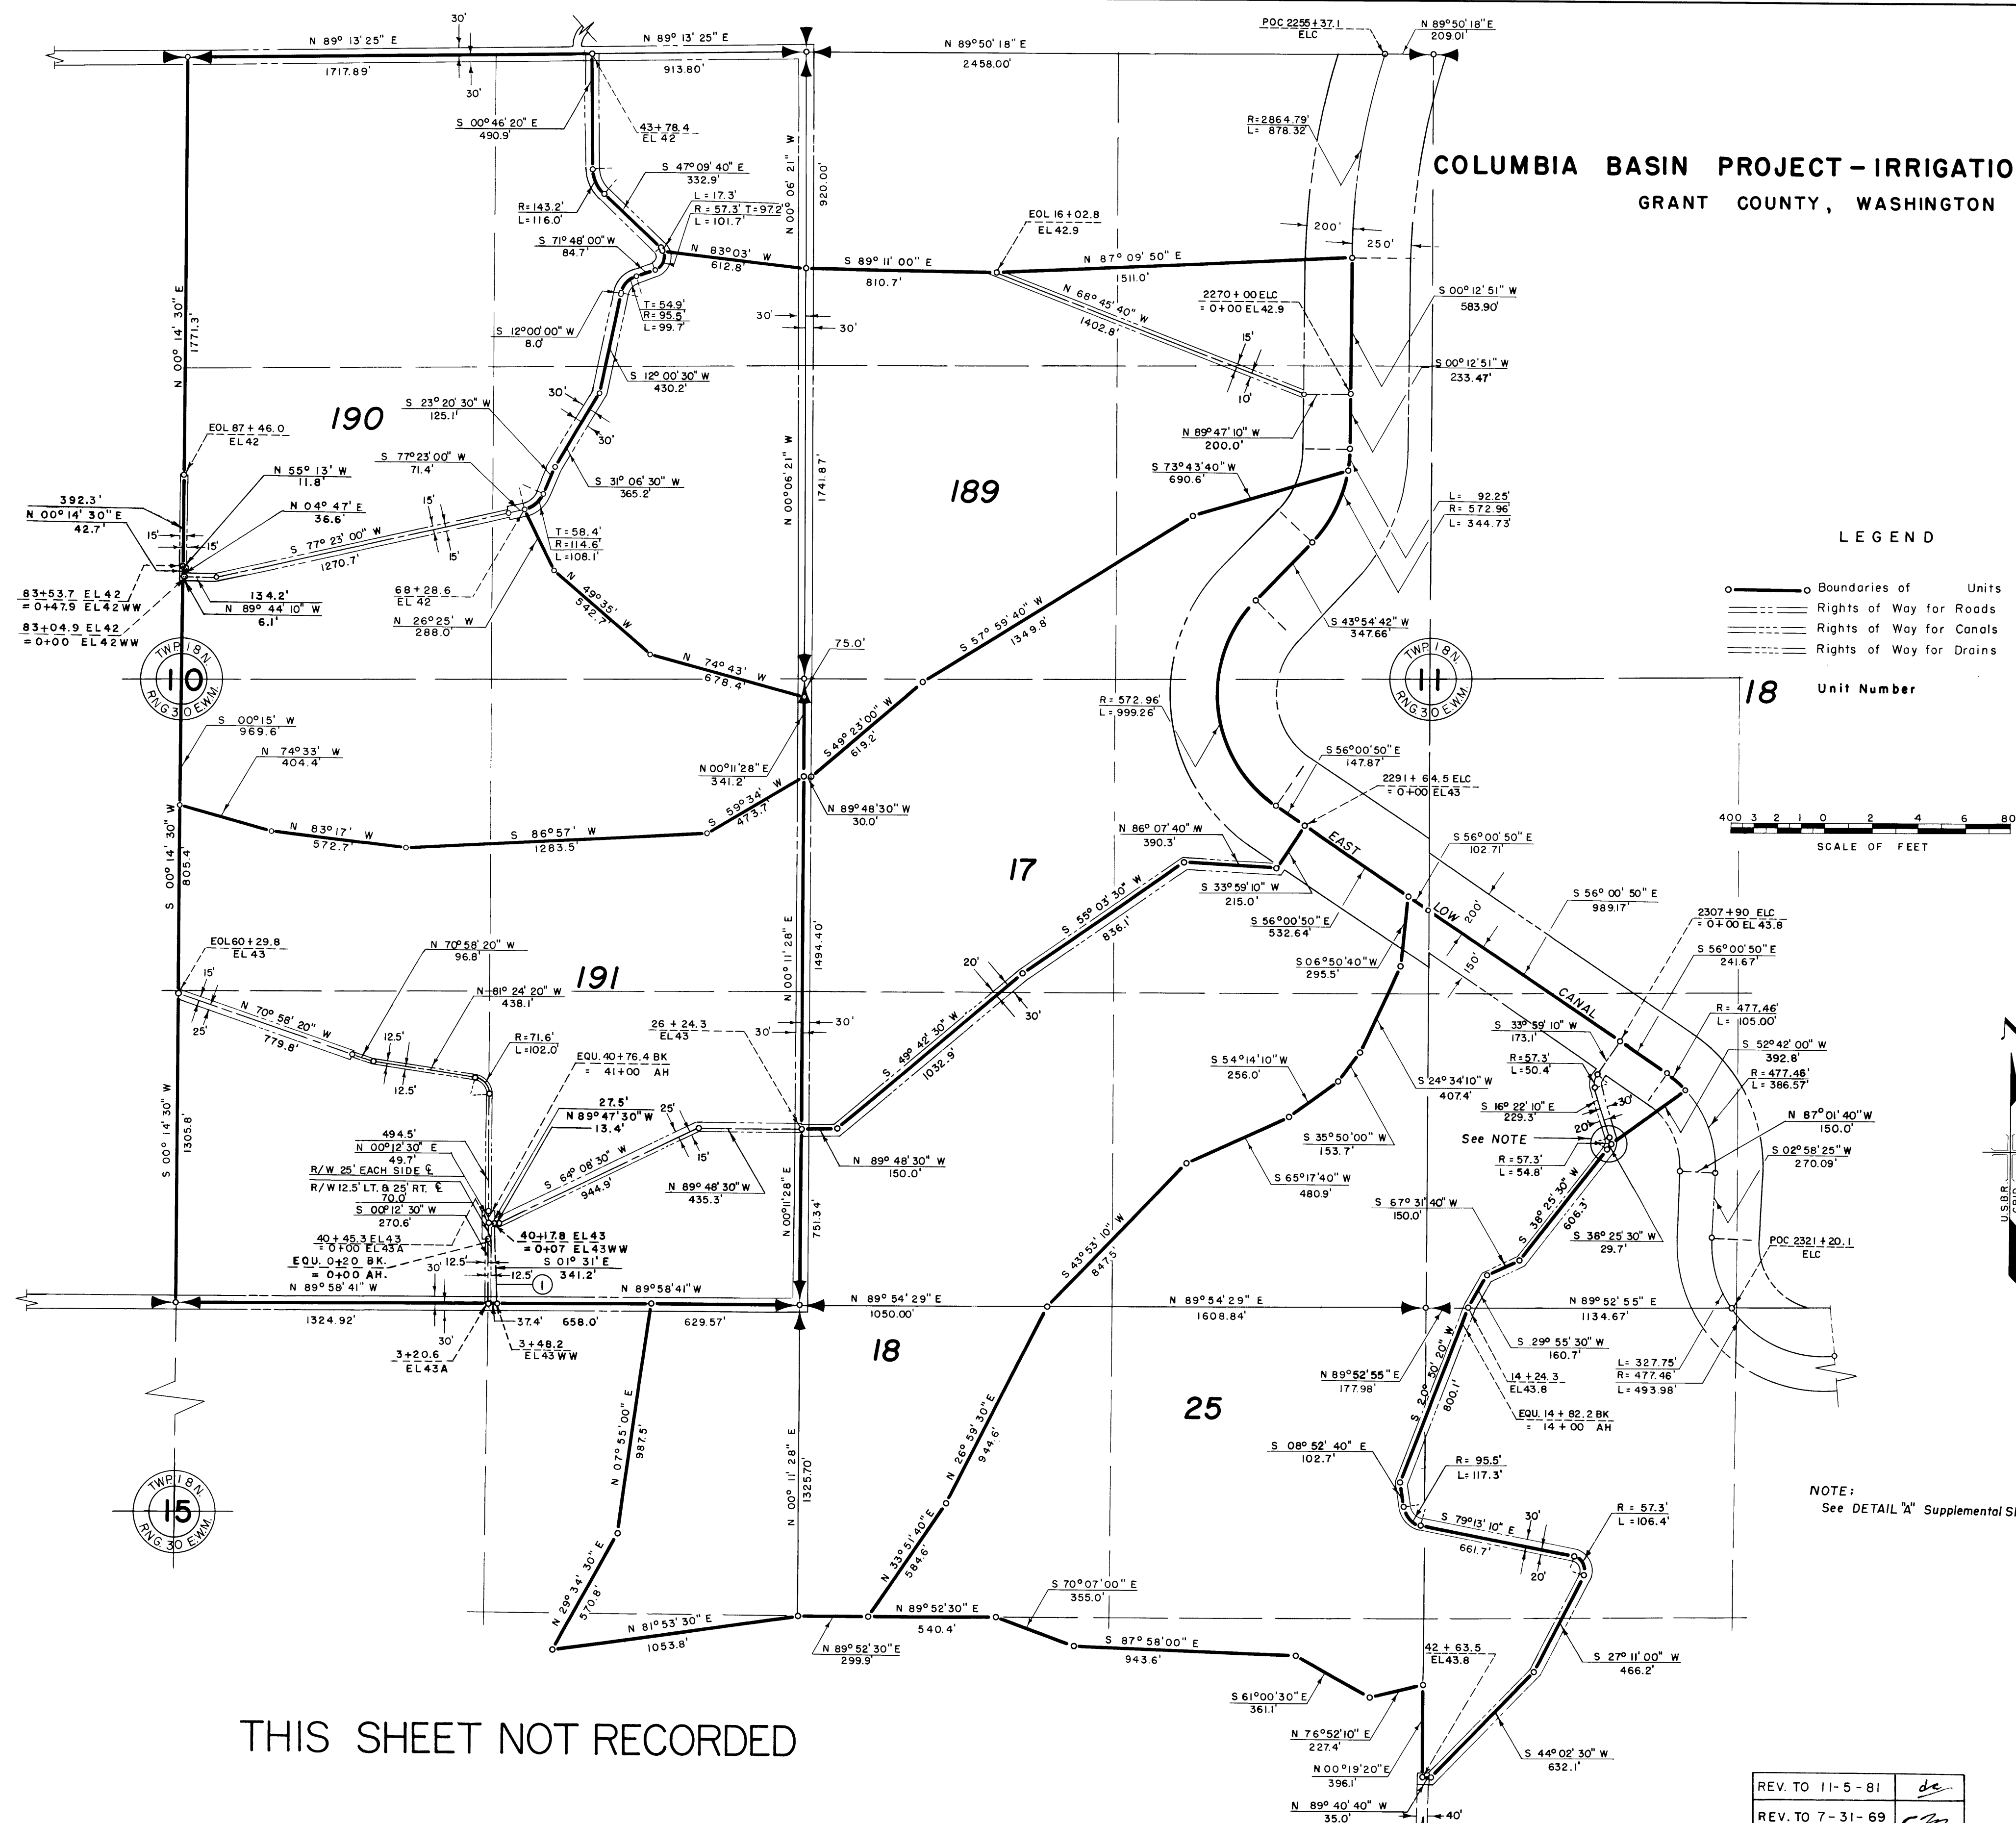

LEGEND

- Boundaries of Units
- Rights of Way for Roads
- Rights of Way for Canals
- Rights of Way for Drains

18 Unit Number

400 3 2 1 0 2 4 6 800
SCALE OF FEET

Drawn B.B.I.
 Checked A.R.S.
 Surveys Certified
J.D. Humes
 Chief Engr. Div.
 DATE 9-10-59

THIS SHEET NOT RECORDED

NOTE:
See DETAIL "A" Supplemental Sheet 8.

I certify that this is Sheet
 2 of 17 Supplemental Sheets
 of the Seventh Revision of
 the Final Farm Unit Plat of
 Irrigation Block 43
Merrill J. Martz
 Regional Director (Act)
 DATE 9-18-59

REV. TO 11-5-81	<u>de</u>
REV. TO 7-31-69	<u>CM</u>