


COLUMBIA BASIN PROJECT - IRRIGATION BLOCK 43

GRANT COUNTY, WASHINGTON


42-13

00

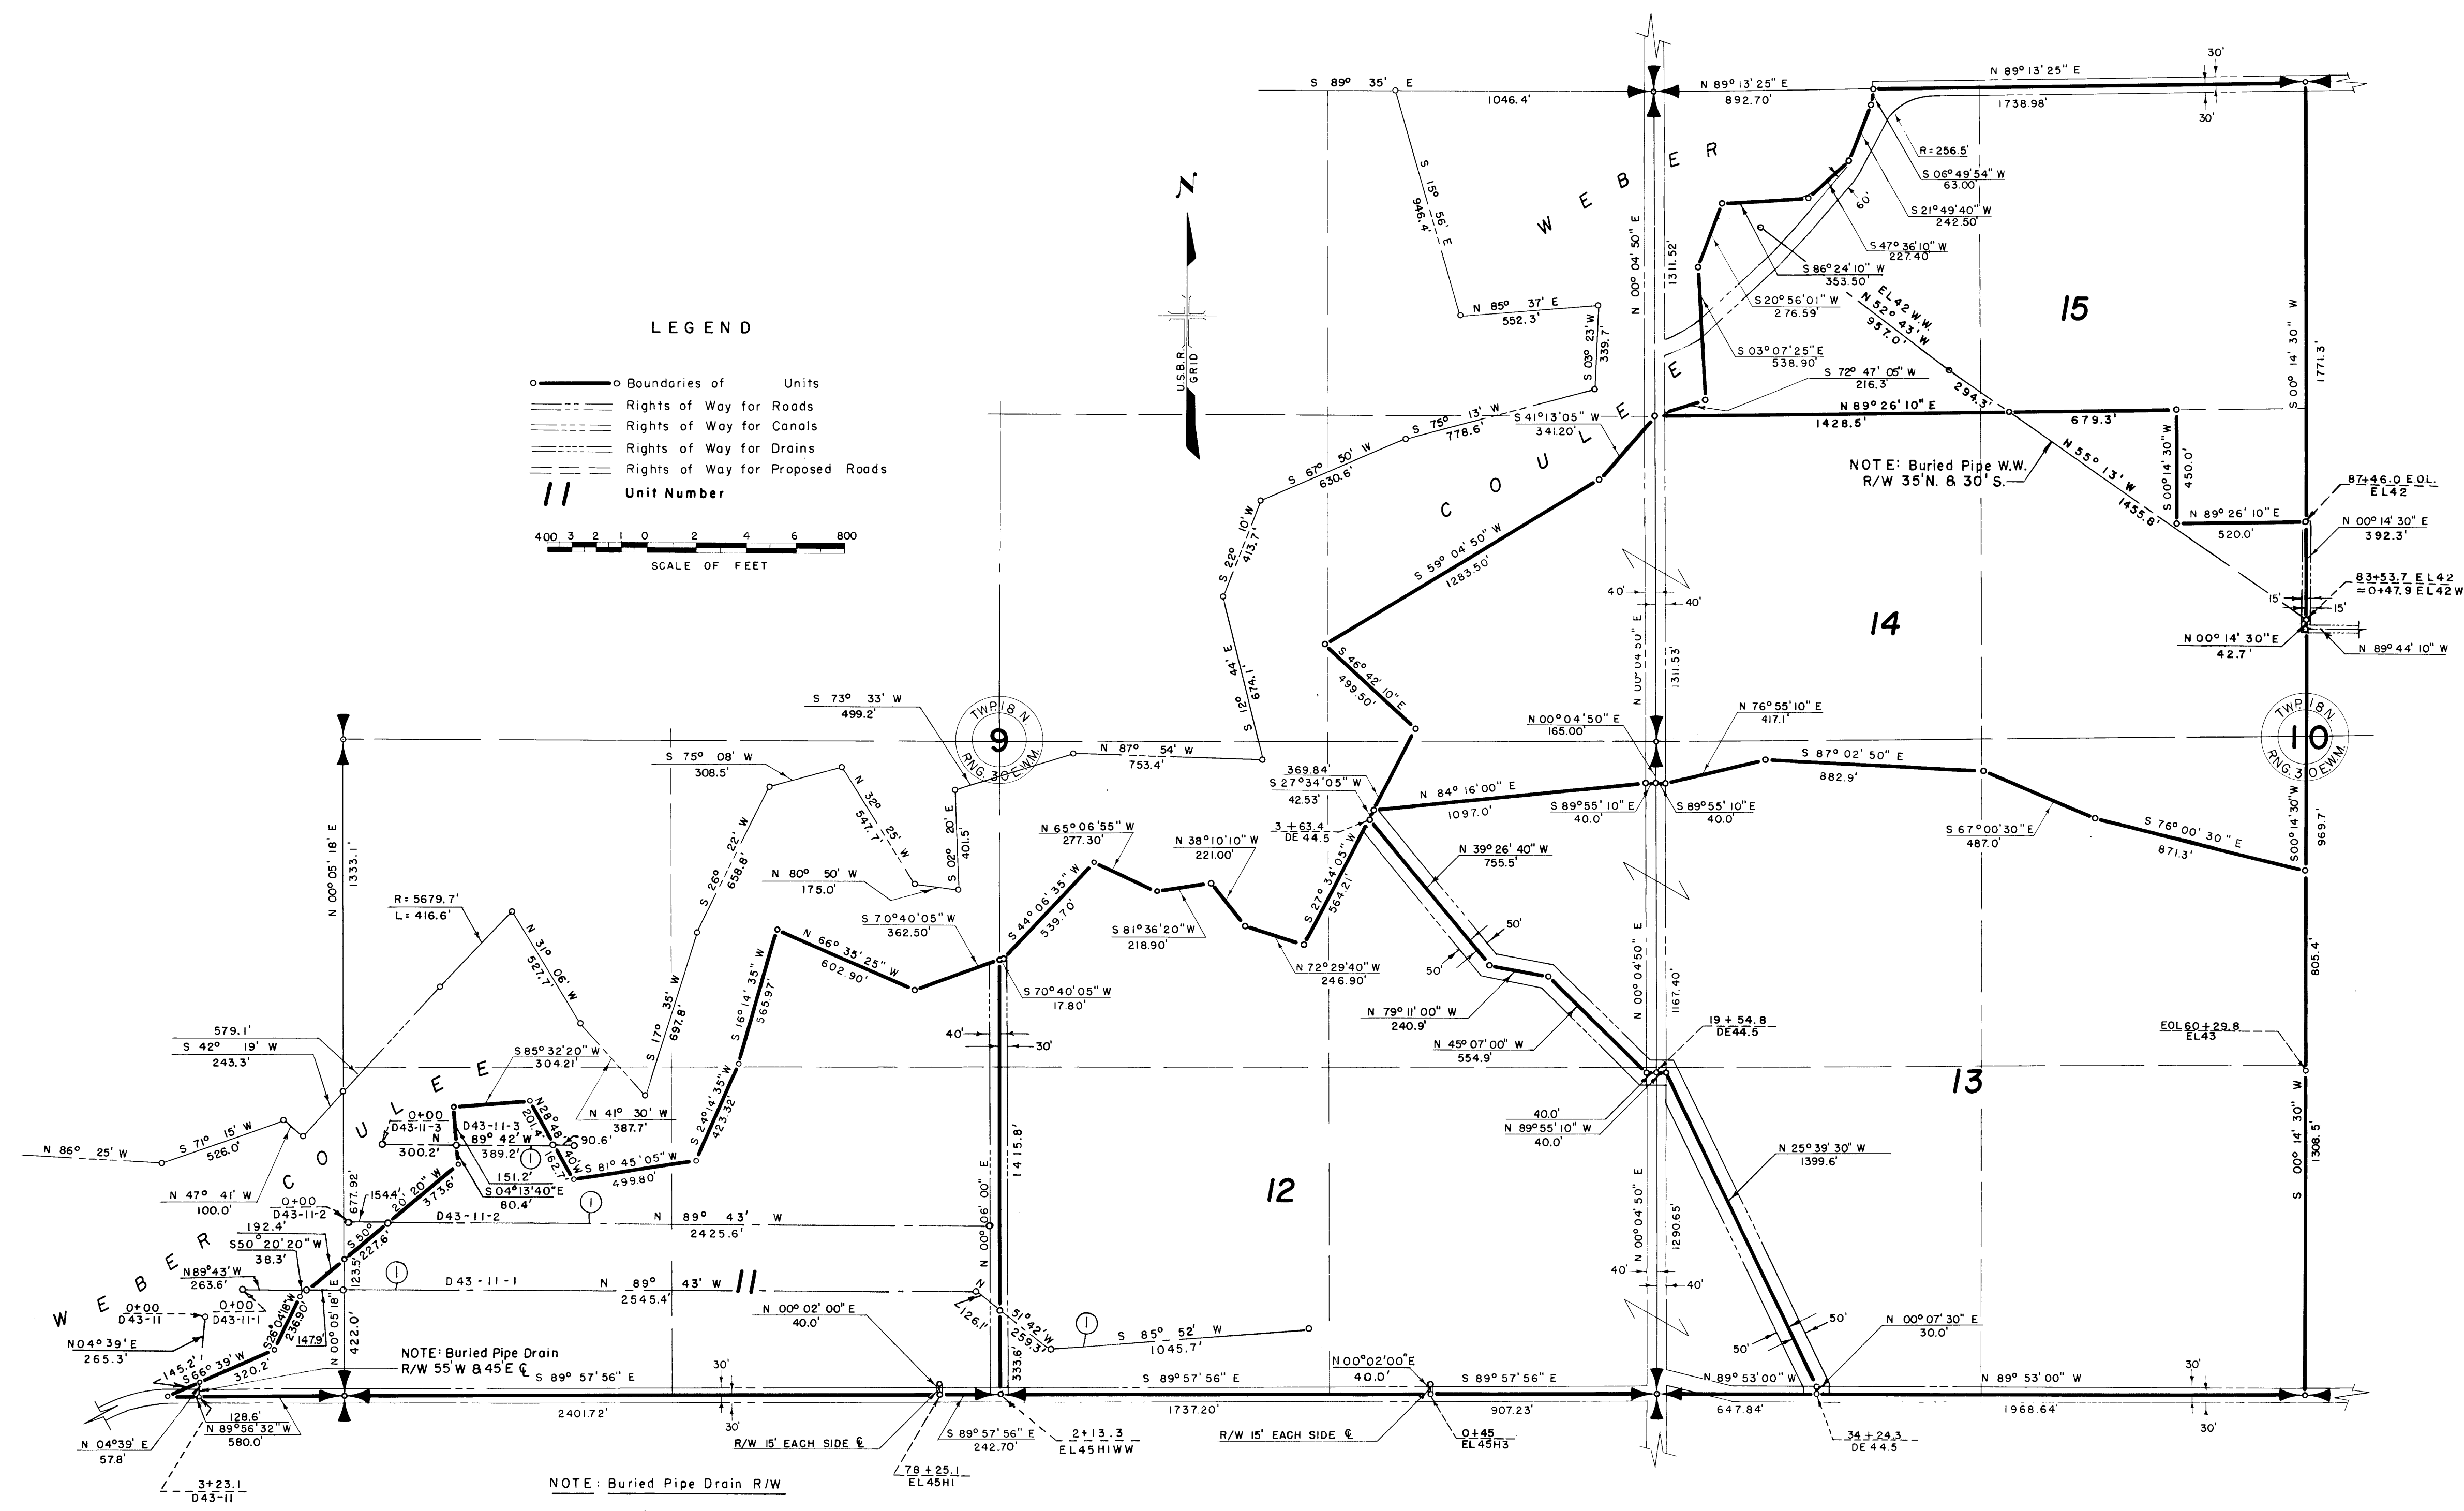

LEGEND

- Boundaries of Units
- Rights of Way for Roads
- Rights of Way for Canals
- Rights of Way for Drains
- Rights of Way for Proposed Roads

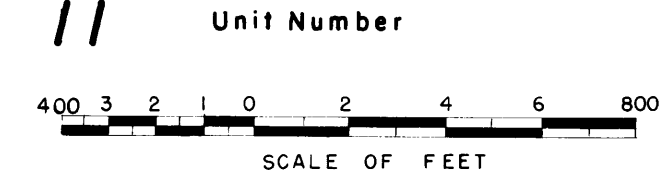

Drawn B.B.I.
 Checked A.R.S.
 Surveys certified
J. D. Humes
 Chief, Engr. Div.

DATE 9-10-59

I certify that this is Sheet
 3 of 17 Supplemental Sheets
 of the Seventh Revision of
 the Final Farm Unit Plat of
 Irrigation Block 43.

Merrill J. Martz
 Regional Director (Act.)

REV. TO 11-5-81	dc
REV. TO 6-29-79	dc

DATE 9-18-59