



COLUMBIA BASIN PROJECT - IRRIGATION BLOCK 43

GRANT COUNTY, WASHINGTON

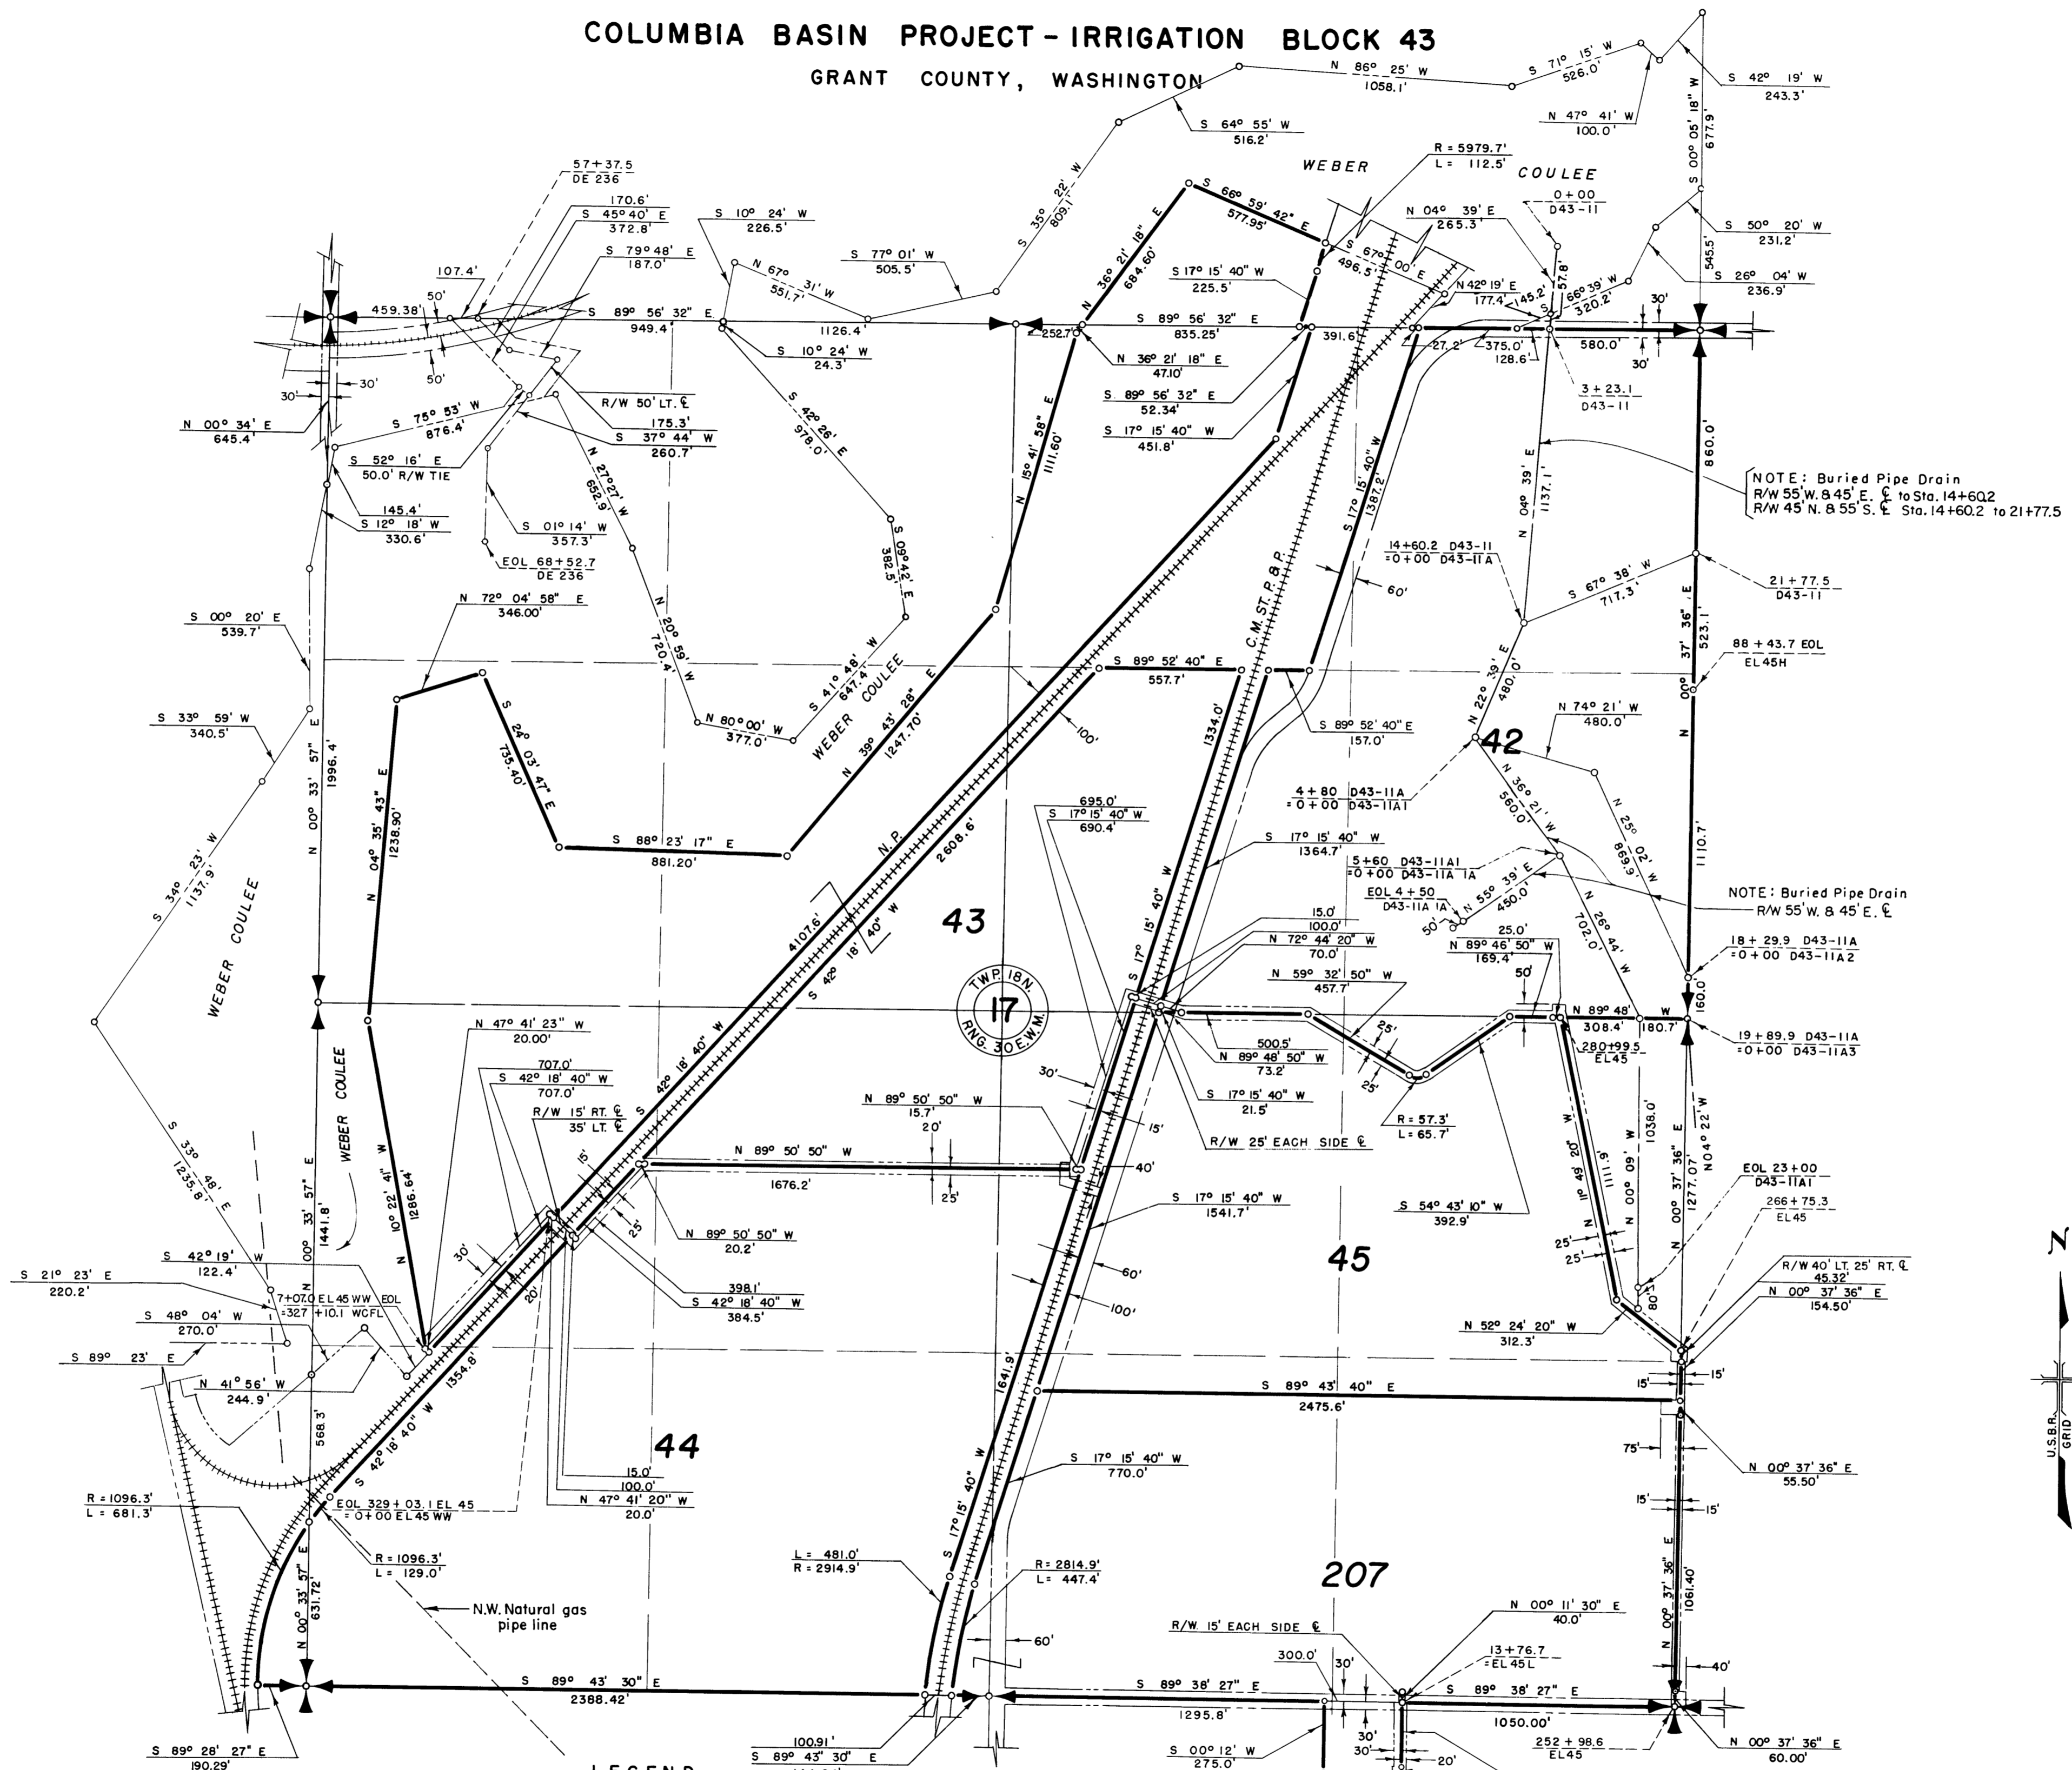

LEGEND

- ———○ Boundaries of Units
- ==== Rights of Way for Roads
- ==== Rights of Way for Canals
- ==== Rights of Way for Drains

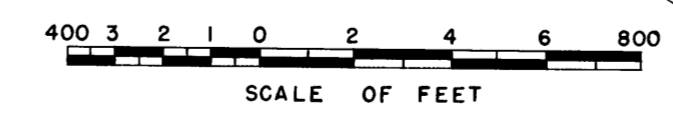

42-23

Drawn H.E.M.
 Checked A.R.S.A.B.C.
 Surveys certified
J. D. Humes
 Chief Engr. Div.

DATE 9-10-59

207 Unit Number

THIS SHEET NOT RECORDED

REV. TO 7-31-68 *CM*

I certify that this is Sheet
 4 of 17 Supplemental Sheets
 of the Seventh Revision of
 the Final Farm Unit Plat of
 Irrigation Block 43.

Merrill J. Martz
 Regional Director (Act.)
 DATE 9-18-59