


# COLUMBIA BASIN PROJECT - IRRIGATION BLOCK 43

## GRANT COUNTY, WASHINGTON

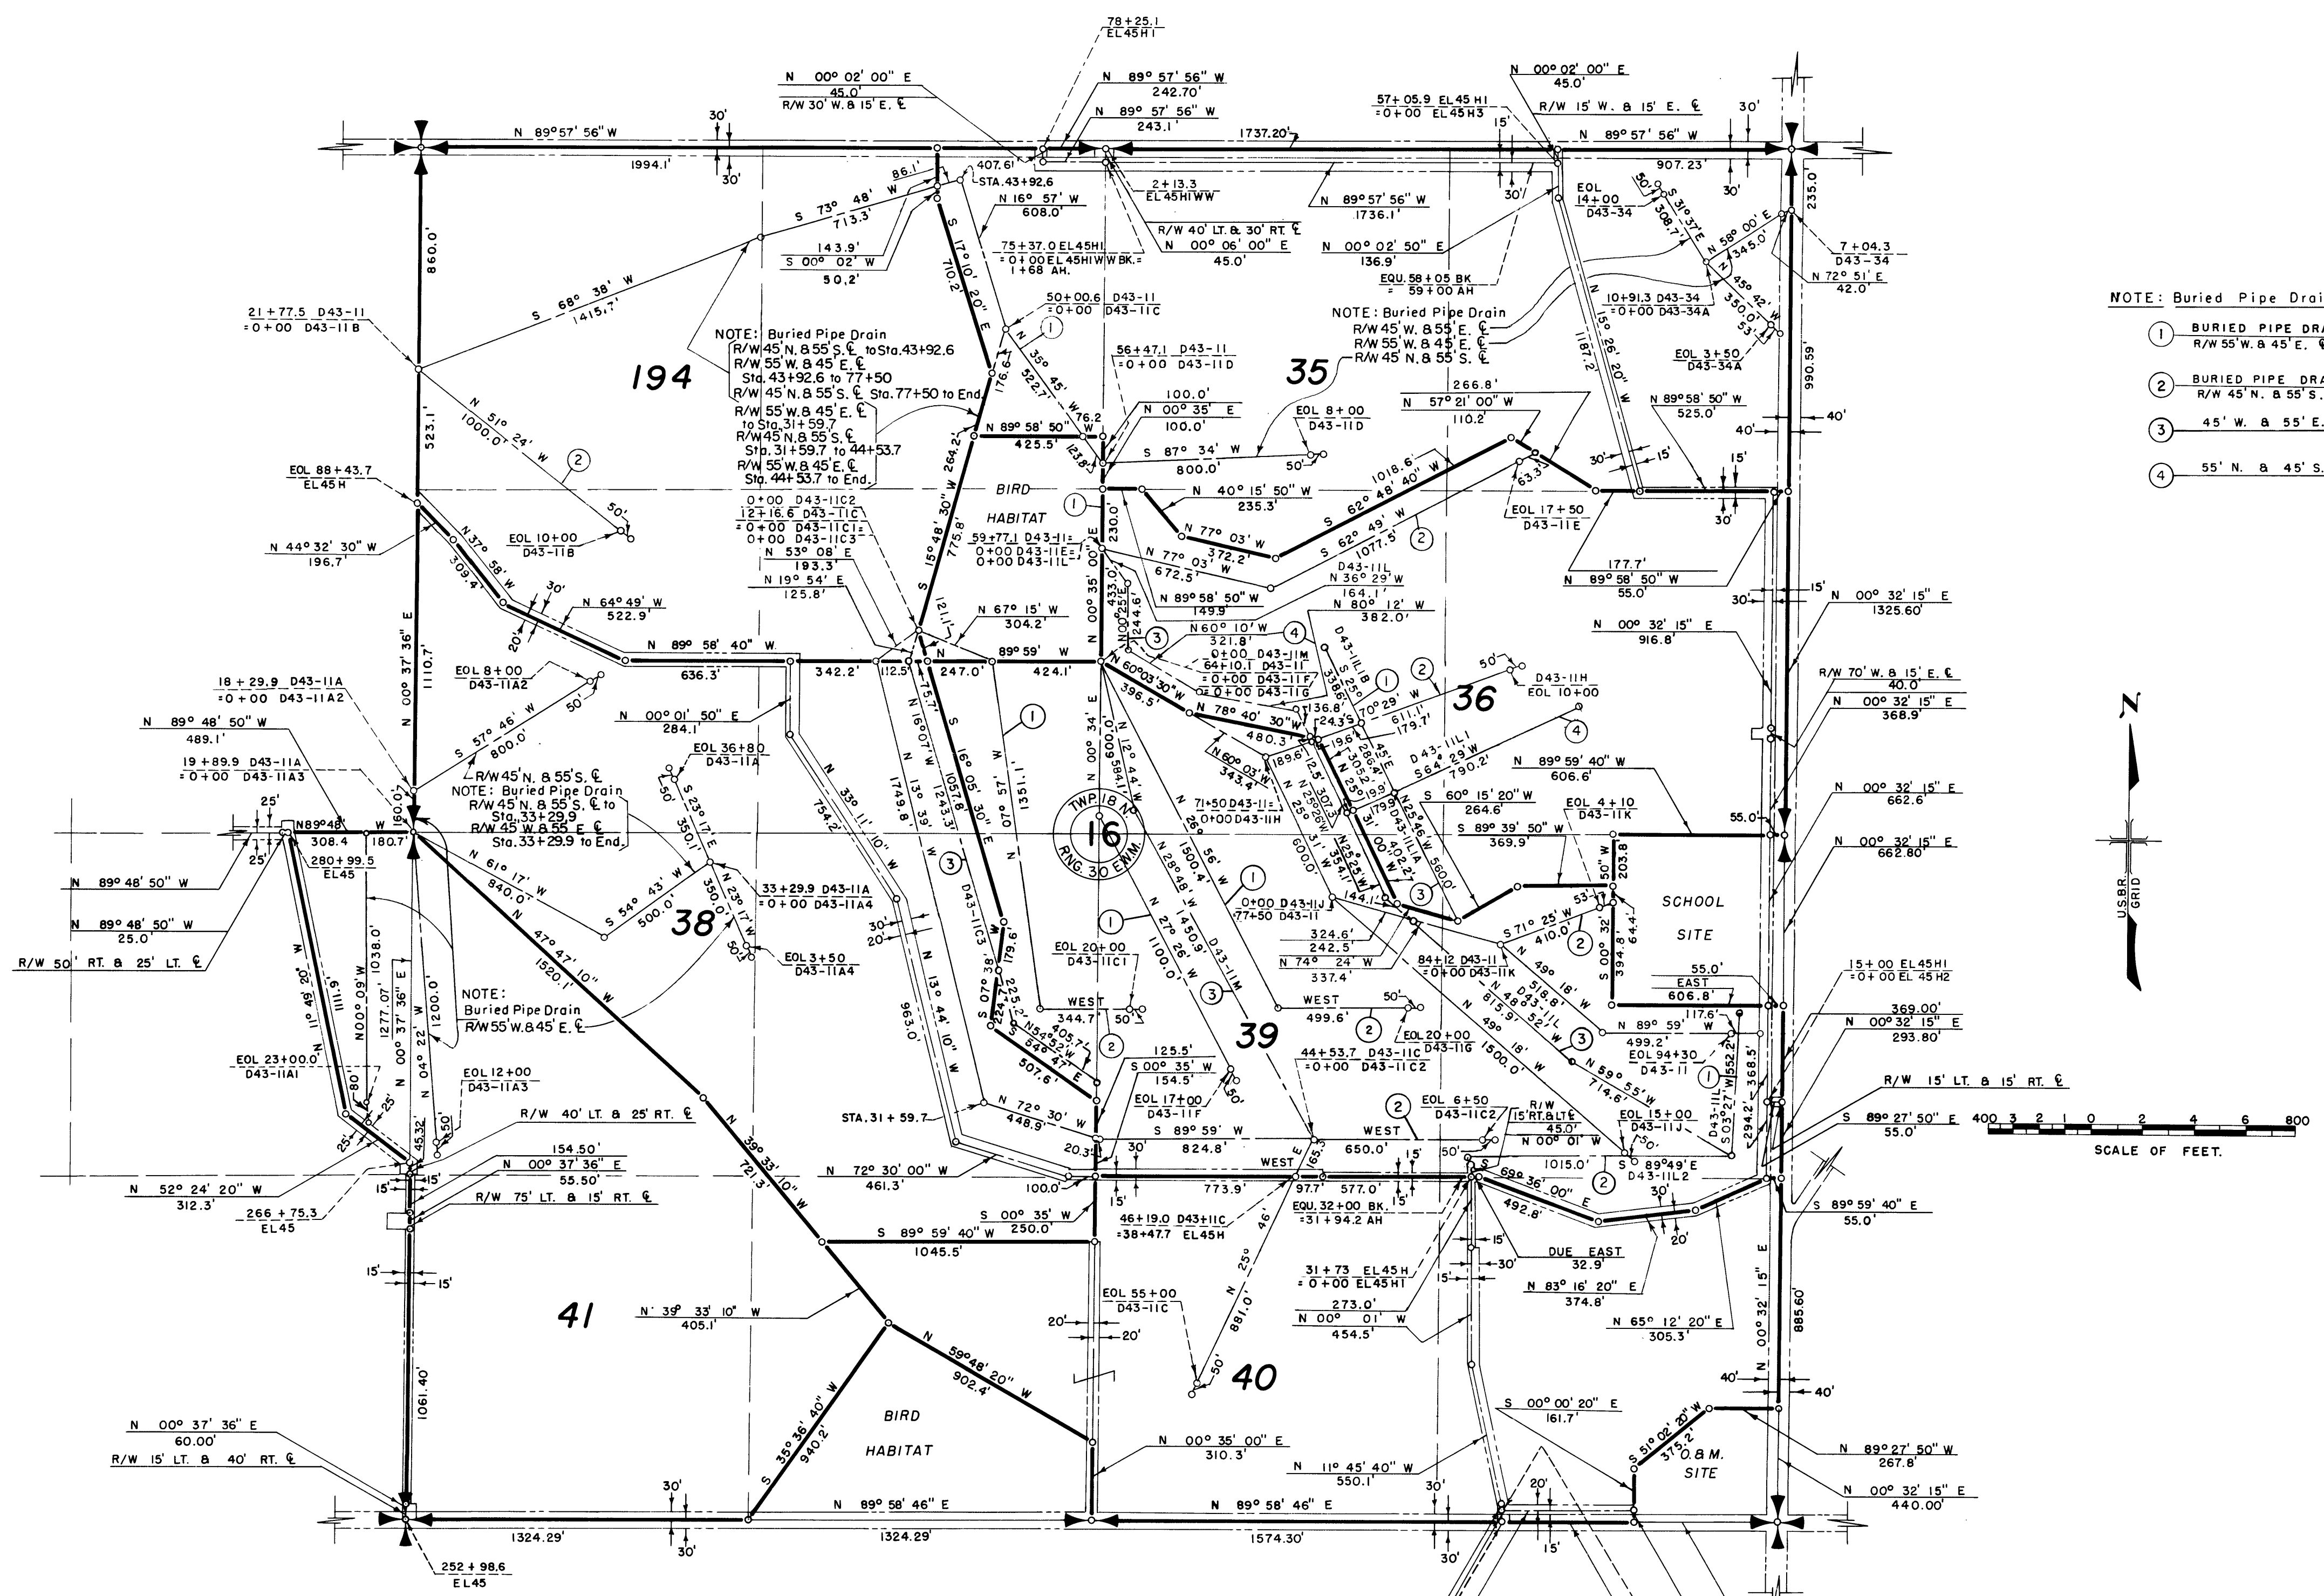

NOTE: Buried Pipe Drain R/W

- ① BURIED PIPE DRAIN  
R/W 55' W. & 45' E.
- ② BURIED PIPE DRAIN  
R/W 45' N. & 55' S.
- ③ 45' W. & 55' E.
- ④ 55' N. & 45' S.

### LEGEND

- Boundaries of Units.
- Rights of Way for Roads.
- Rights of Way for Canals.
- Rights of Way for Drains.

40 Unit Number

Drawn ACR  
 Checked A.R.S. A.B.C.  
 Surveys certified  
J.D. Humes  
 Chief, D. & C. Div.

DATE 7-24-56

I certify that this is Sheet  
 1 of 3 Supplemental Sheets  
 of the Fourth Revision of  
 the Final Farm Unit Plat of  
 Irrigation Block 43.

REV. TO 6-29-79 de  
 REV. TO 7-31-68 cm

Wm. H. Tuller  
 Regional Director (Act.)  
 DATE 8-7-56

222-116-28827-11