



COLUMBIA BASIN PROJECT - IRRIGATION BLOCK 43
GRANT COUNTY, WASHINGTON

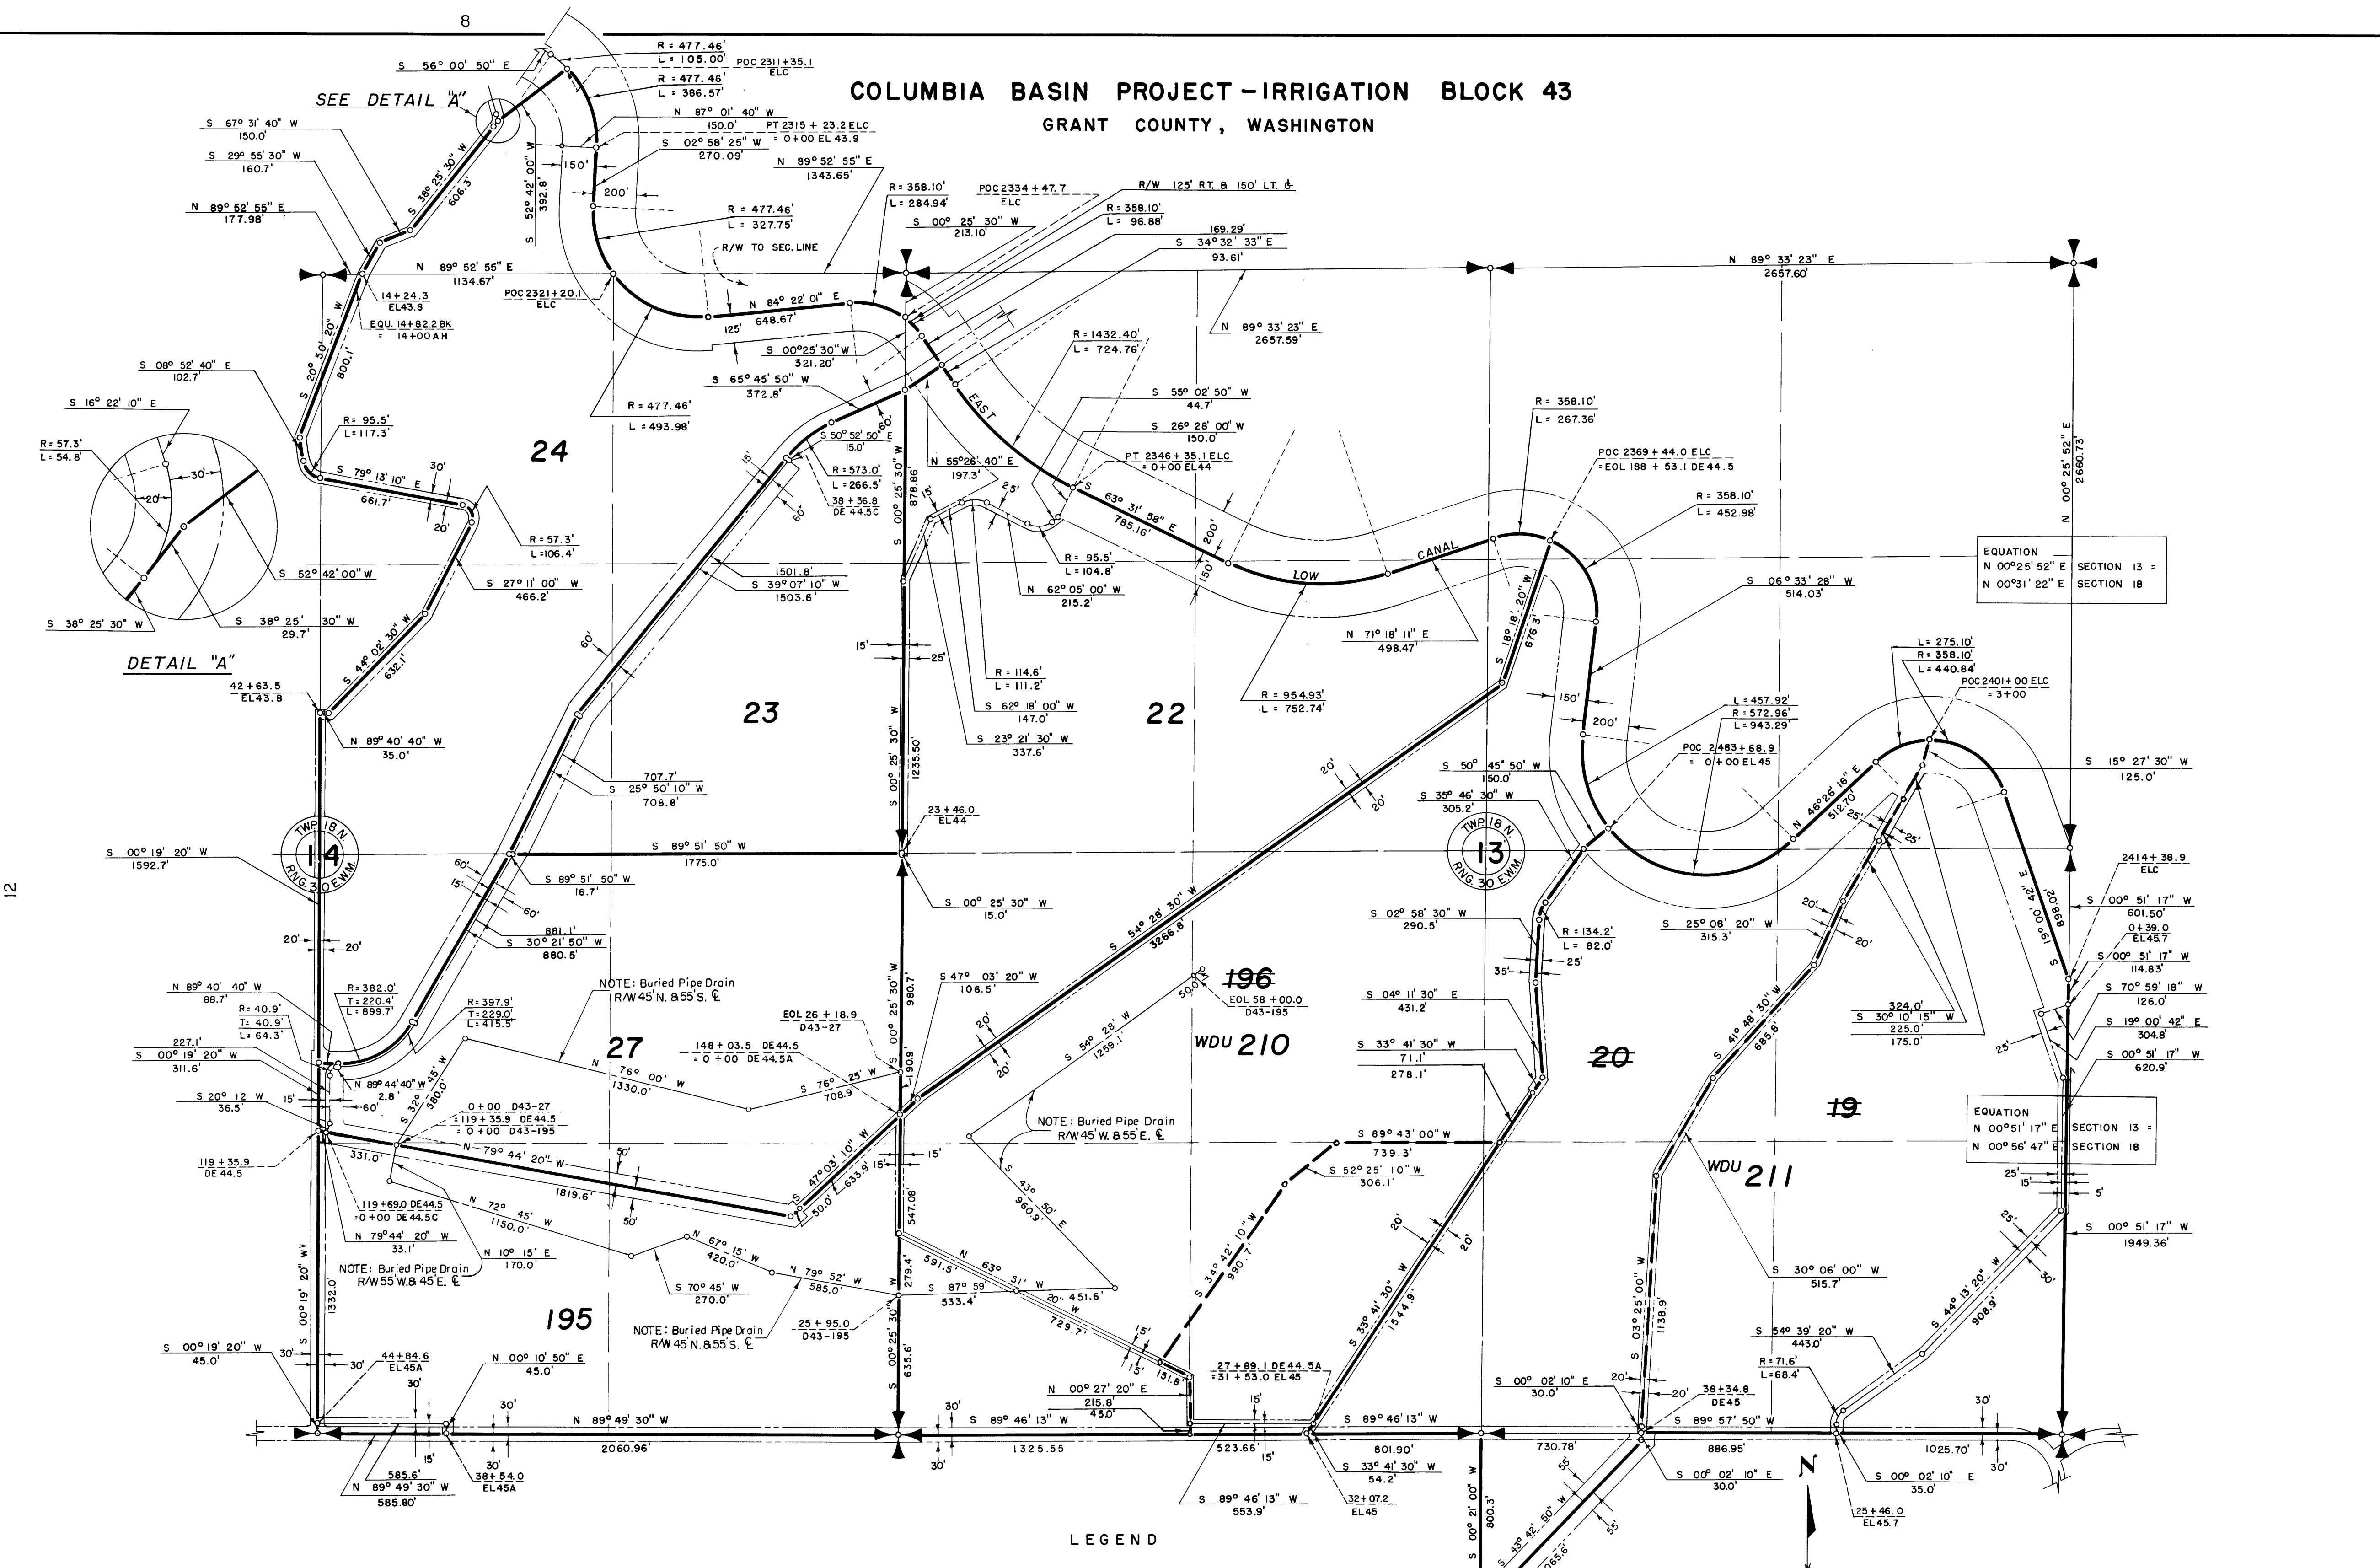

Drawn A.C.R.
Checked J.L.W.A.B.C.
Surveys certified
J.D.Humes
Chief Engr. Div.
DATE 9-10-59

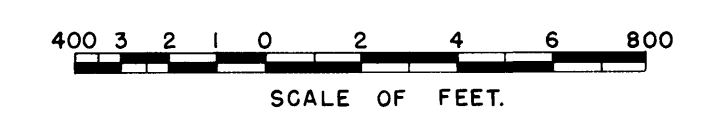

- LEGEND**
- Boundaries of Units.
 - Rights of Way for Roads.
 - Rights of Way for Canals.
 - Rights of Way for Drains.
 - 210** Unit Number
 - Former Boundary

THIS SHEET NOT RECORDED

I certify that this is Sheet
6 of 17 Supplemental Sheets
of the Seventh Revision of
the Final Farm Unit Plat of
Irrigation Block 43

REV. TO 9-1-65 [Signature] Merrill J. Marts
Regional Director (Act.)
REV. TO 10-1-63 [Signature]
DATE 9-18-59