


COLUMBIA BASIN PROJECT - IRRIGATION BLOCK 43

GRANT COUNTY, WASHINGTON

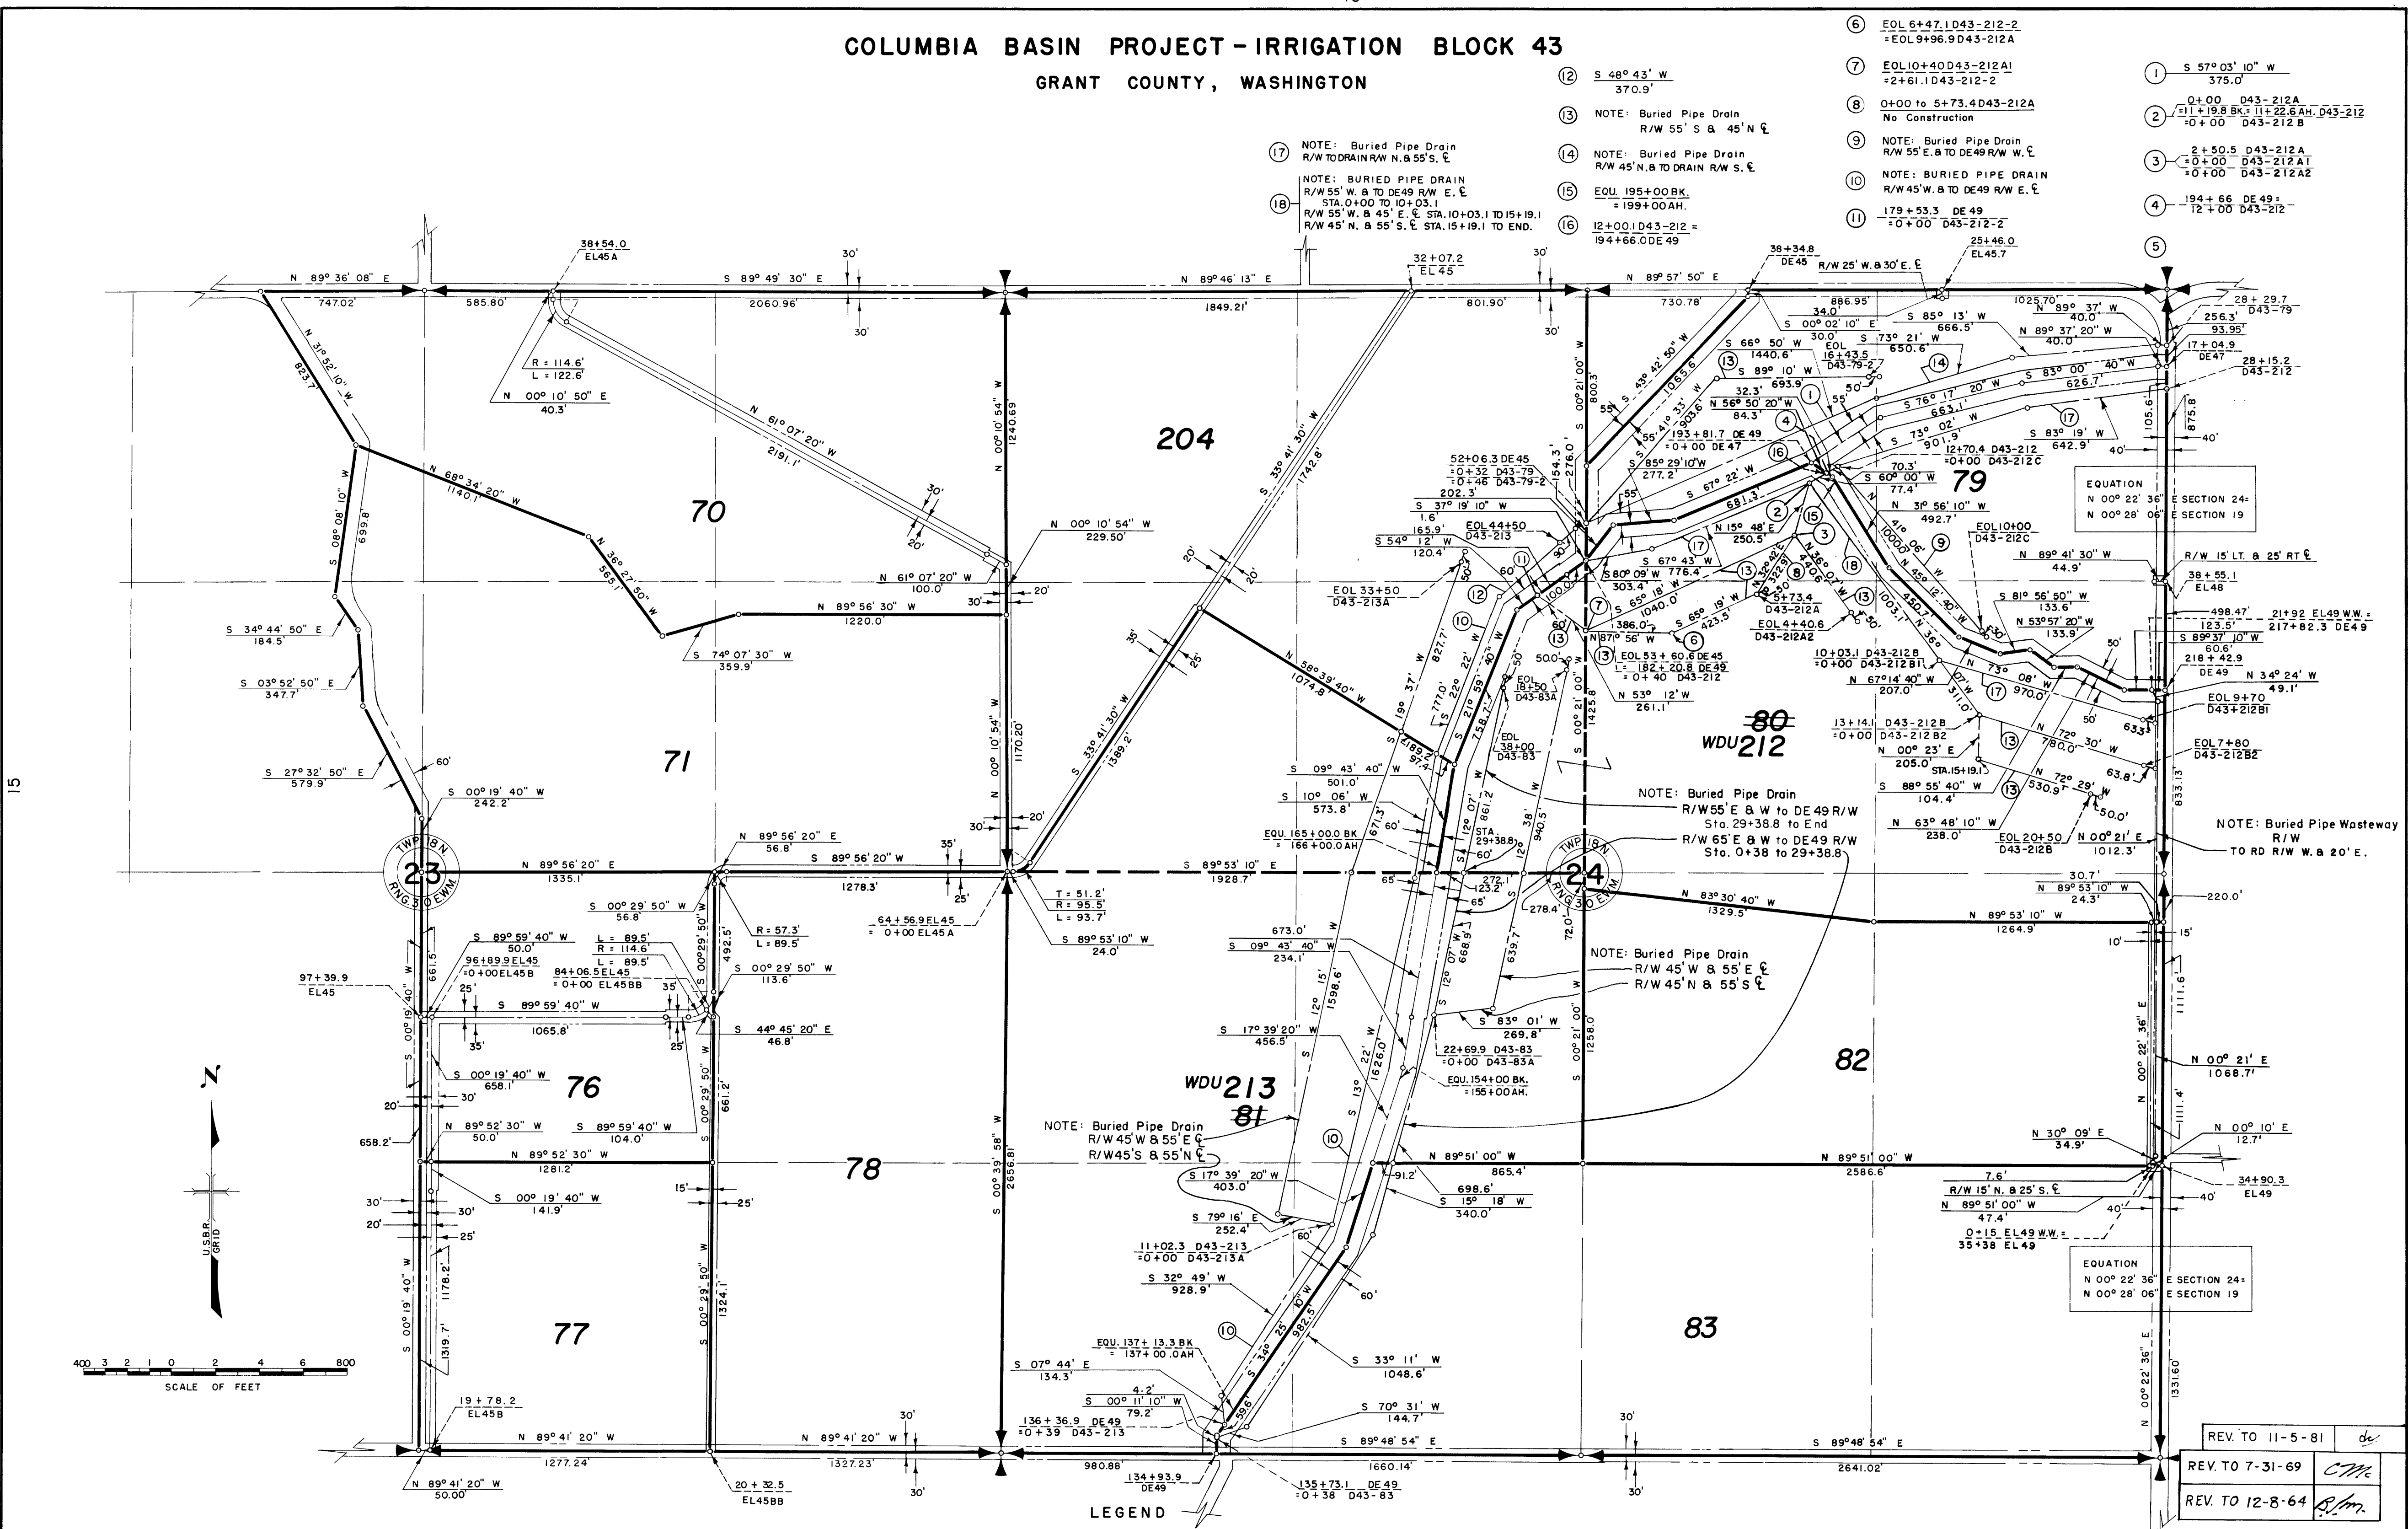

Drawn H.M.R.
 Checked A.R.S. A.B.C.
 Surveys certified
V.D. Humes
 Chief, Engr. Div.
 D. & C. Div.
 DATE 7-30-57

THIS SHEET NOT RECORDED

LEGEND

- Boundaries of Units
- — — Rights of Way for Roads
- — — Rights of Way for Canals
- — — Rights of Way for Drains
- 83** Unit Number
- — — Former Unit Boundary

REV. TO 11-5-81	<i>de</i>
REV. TO 7-31-69	<i>CTM</i>
REV. TO 12-8-64	<i>R.M.</i>

I certify that this is Sheet 4 of 10 Supplemental Sheets of the Fifth Revision of the Final Farm Unit Plat of Irrigation Block 43.
Wm. H. Tuller
 Regional Director
 DATE 8-6-57