


# COLUMBIA BASIN PROJECT - IRRIGATION BLOCK 43

GRANT COUNTY, WASHINGTON

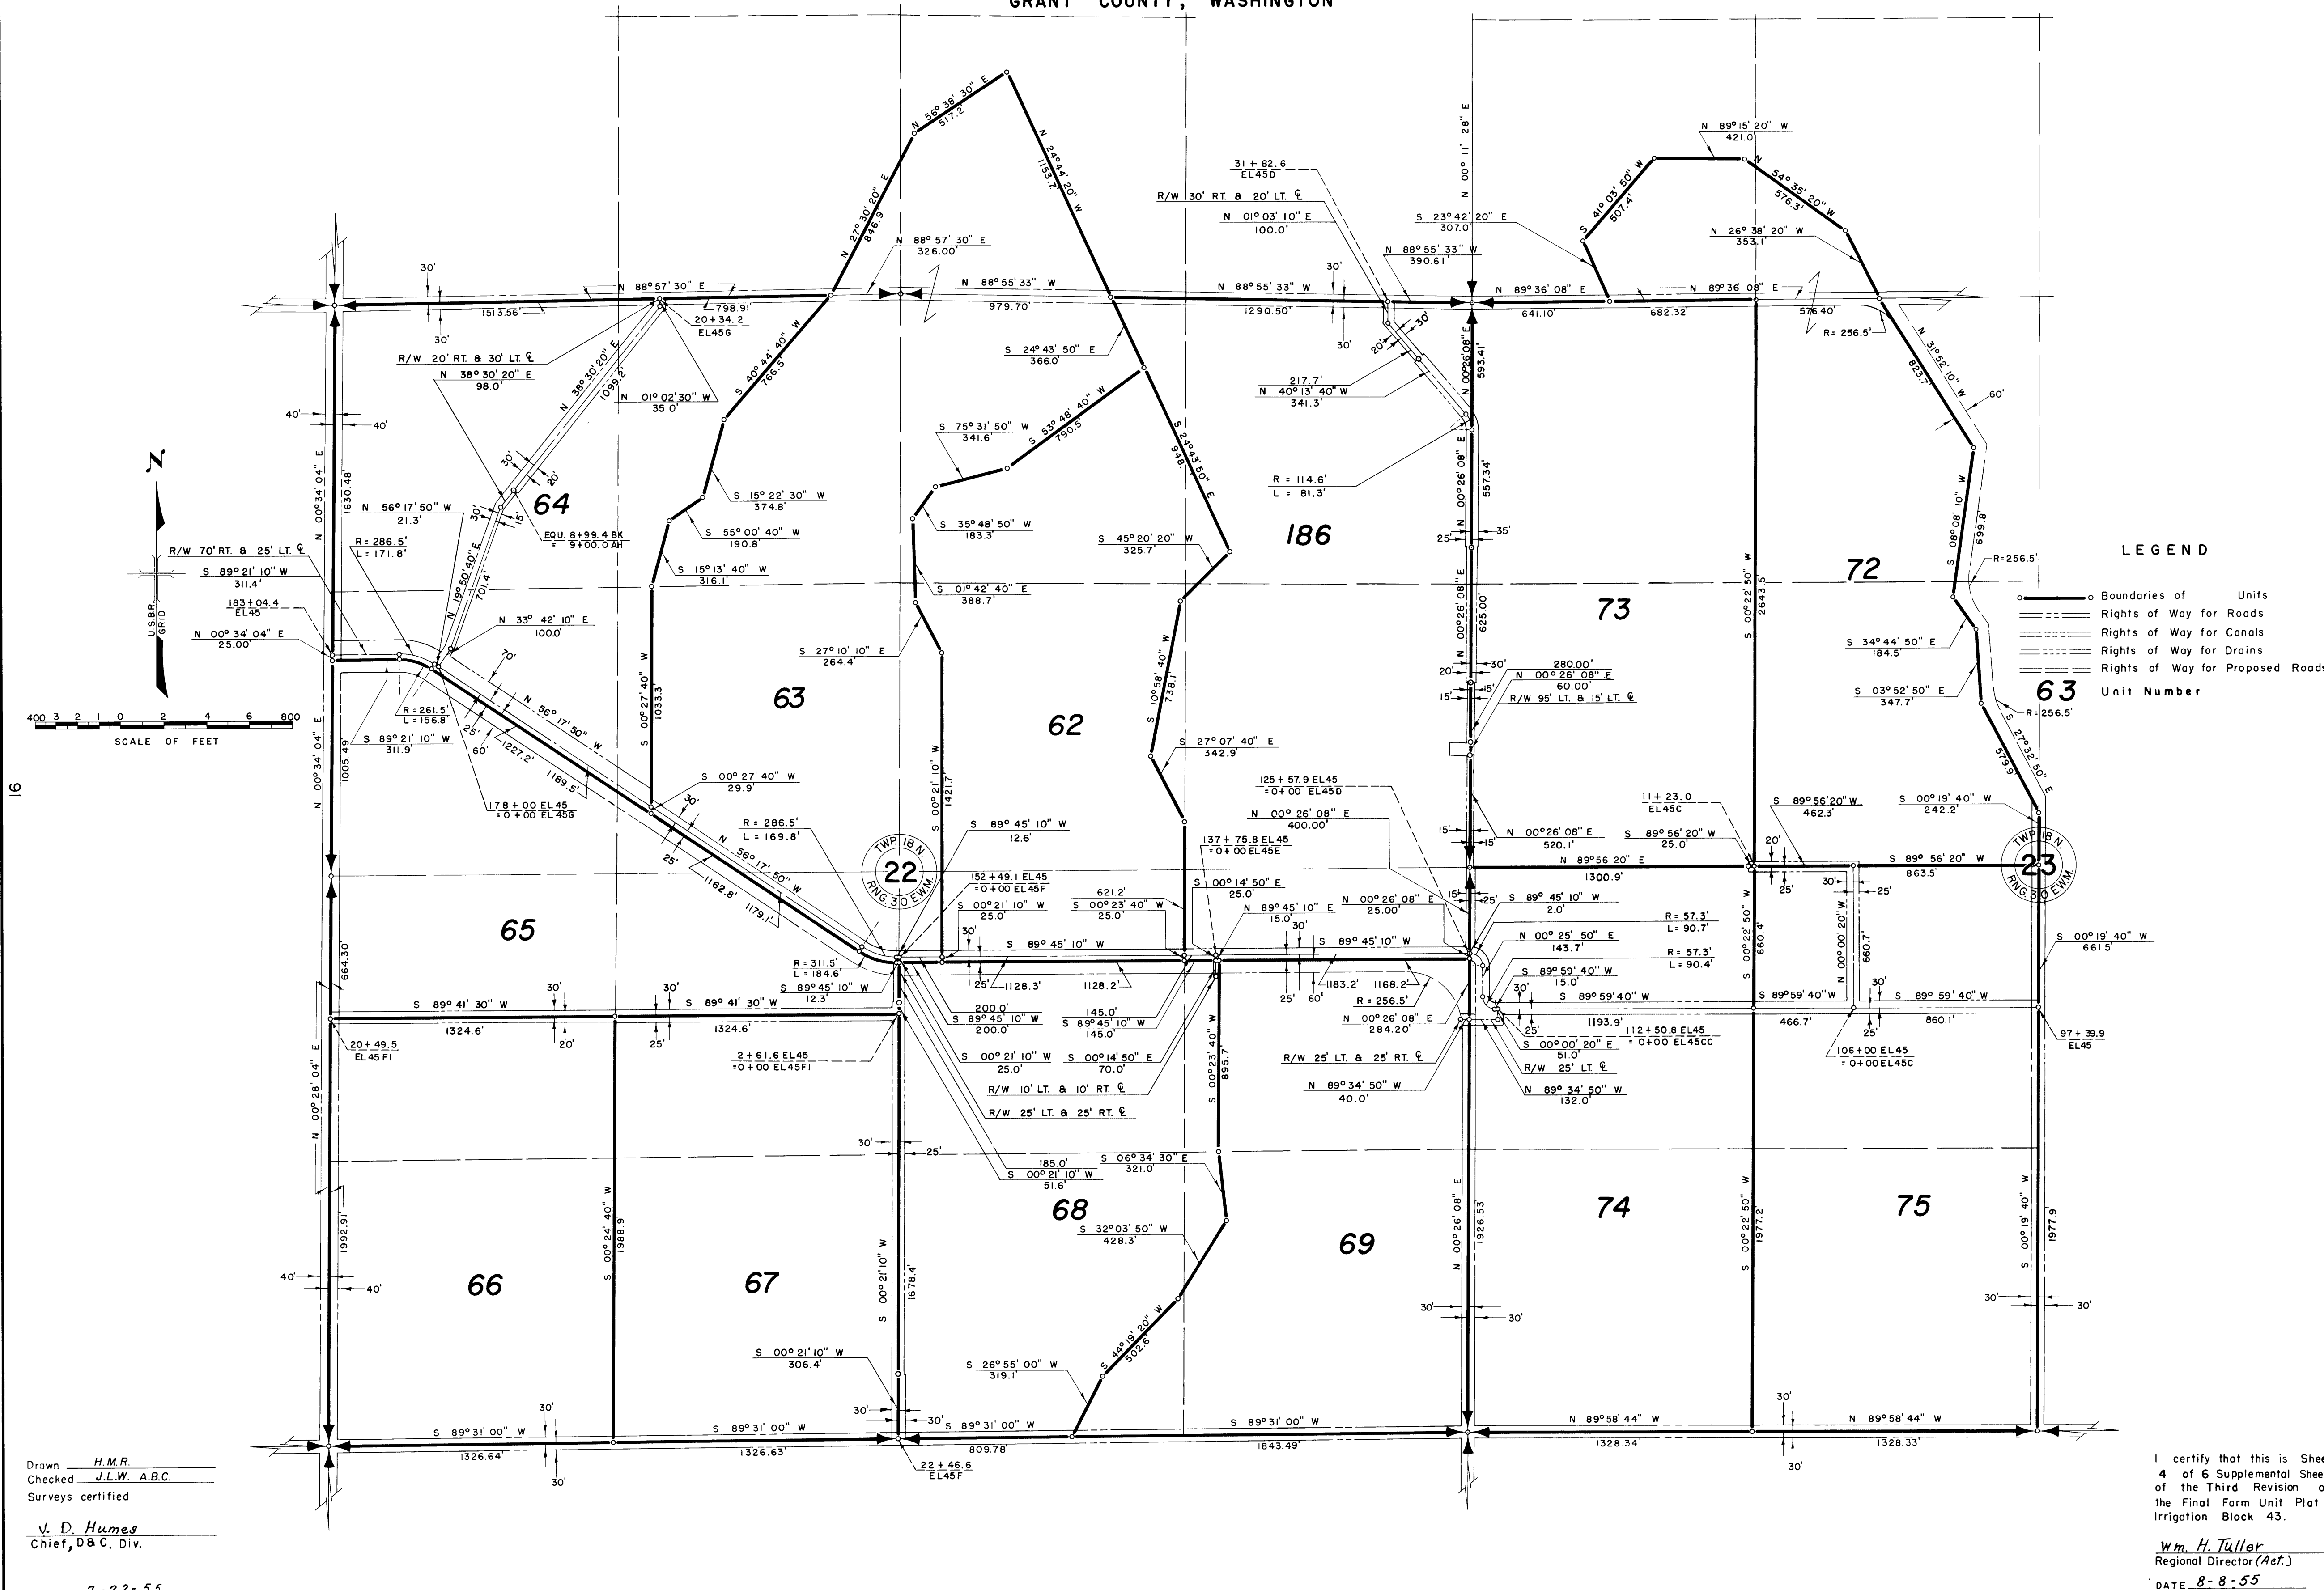

**LEGEND**

- Boundaries of Units
- Rights of Way for Roads
- Rights of Way for Canals
- Rights of Way for Drains
- Rights of Way for Proposed Roads

Unit Number

Drawn H.M.R.  
 Checked J.L.W. A.B.C.  
 Surveys certified  
V. D. Humes  
 Chief, DB C. Div.

DATE 7-22-55

I certify that this is Sheet  
 4 of 6 Supplemental Sheets  
 of the Third Revision of  
 the Final Farm Unit Plat of  
 Irrigation Block 43.  
Wm. H. Tuller  
 Regional Director (Act.)  
 DATE 8-8-55