
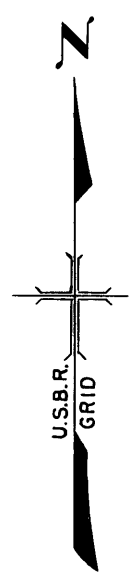


COLUMBIA BASIN PROJECT IRRIGATION BLOCK 43
GRANT COUNTY, WASHINGTON

17

15

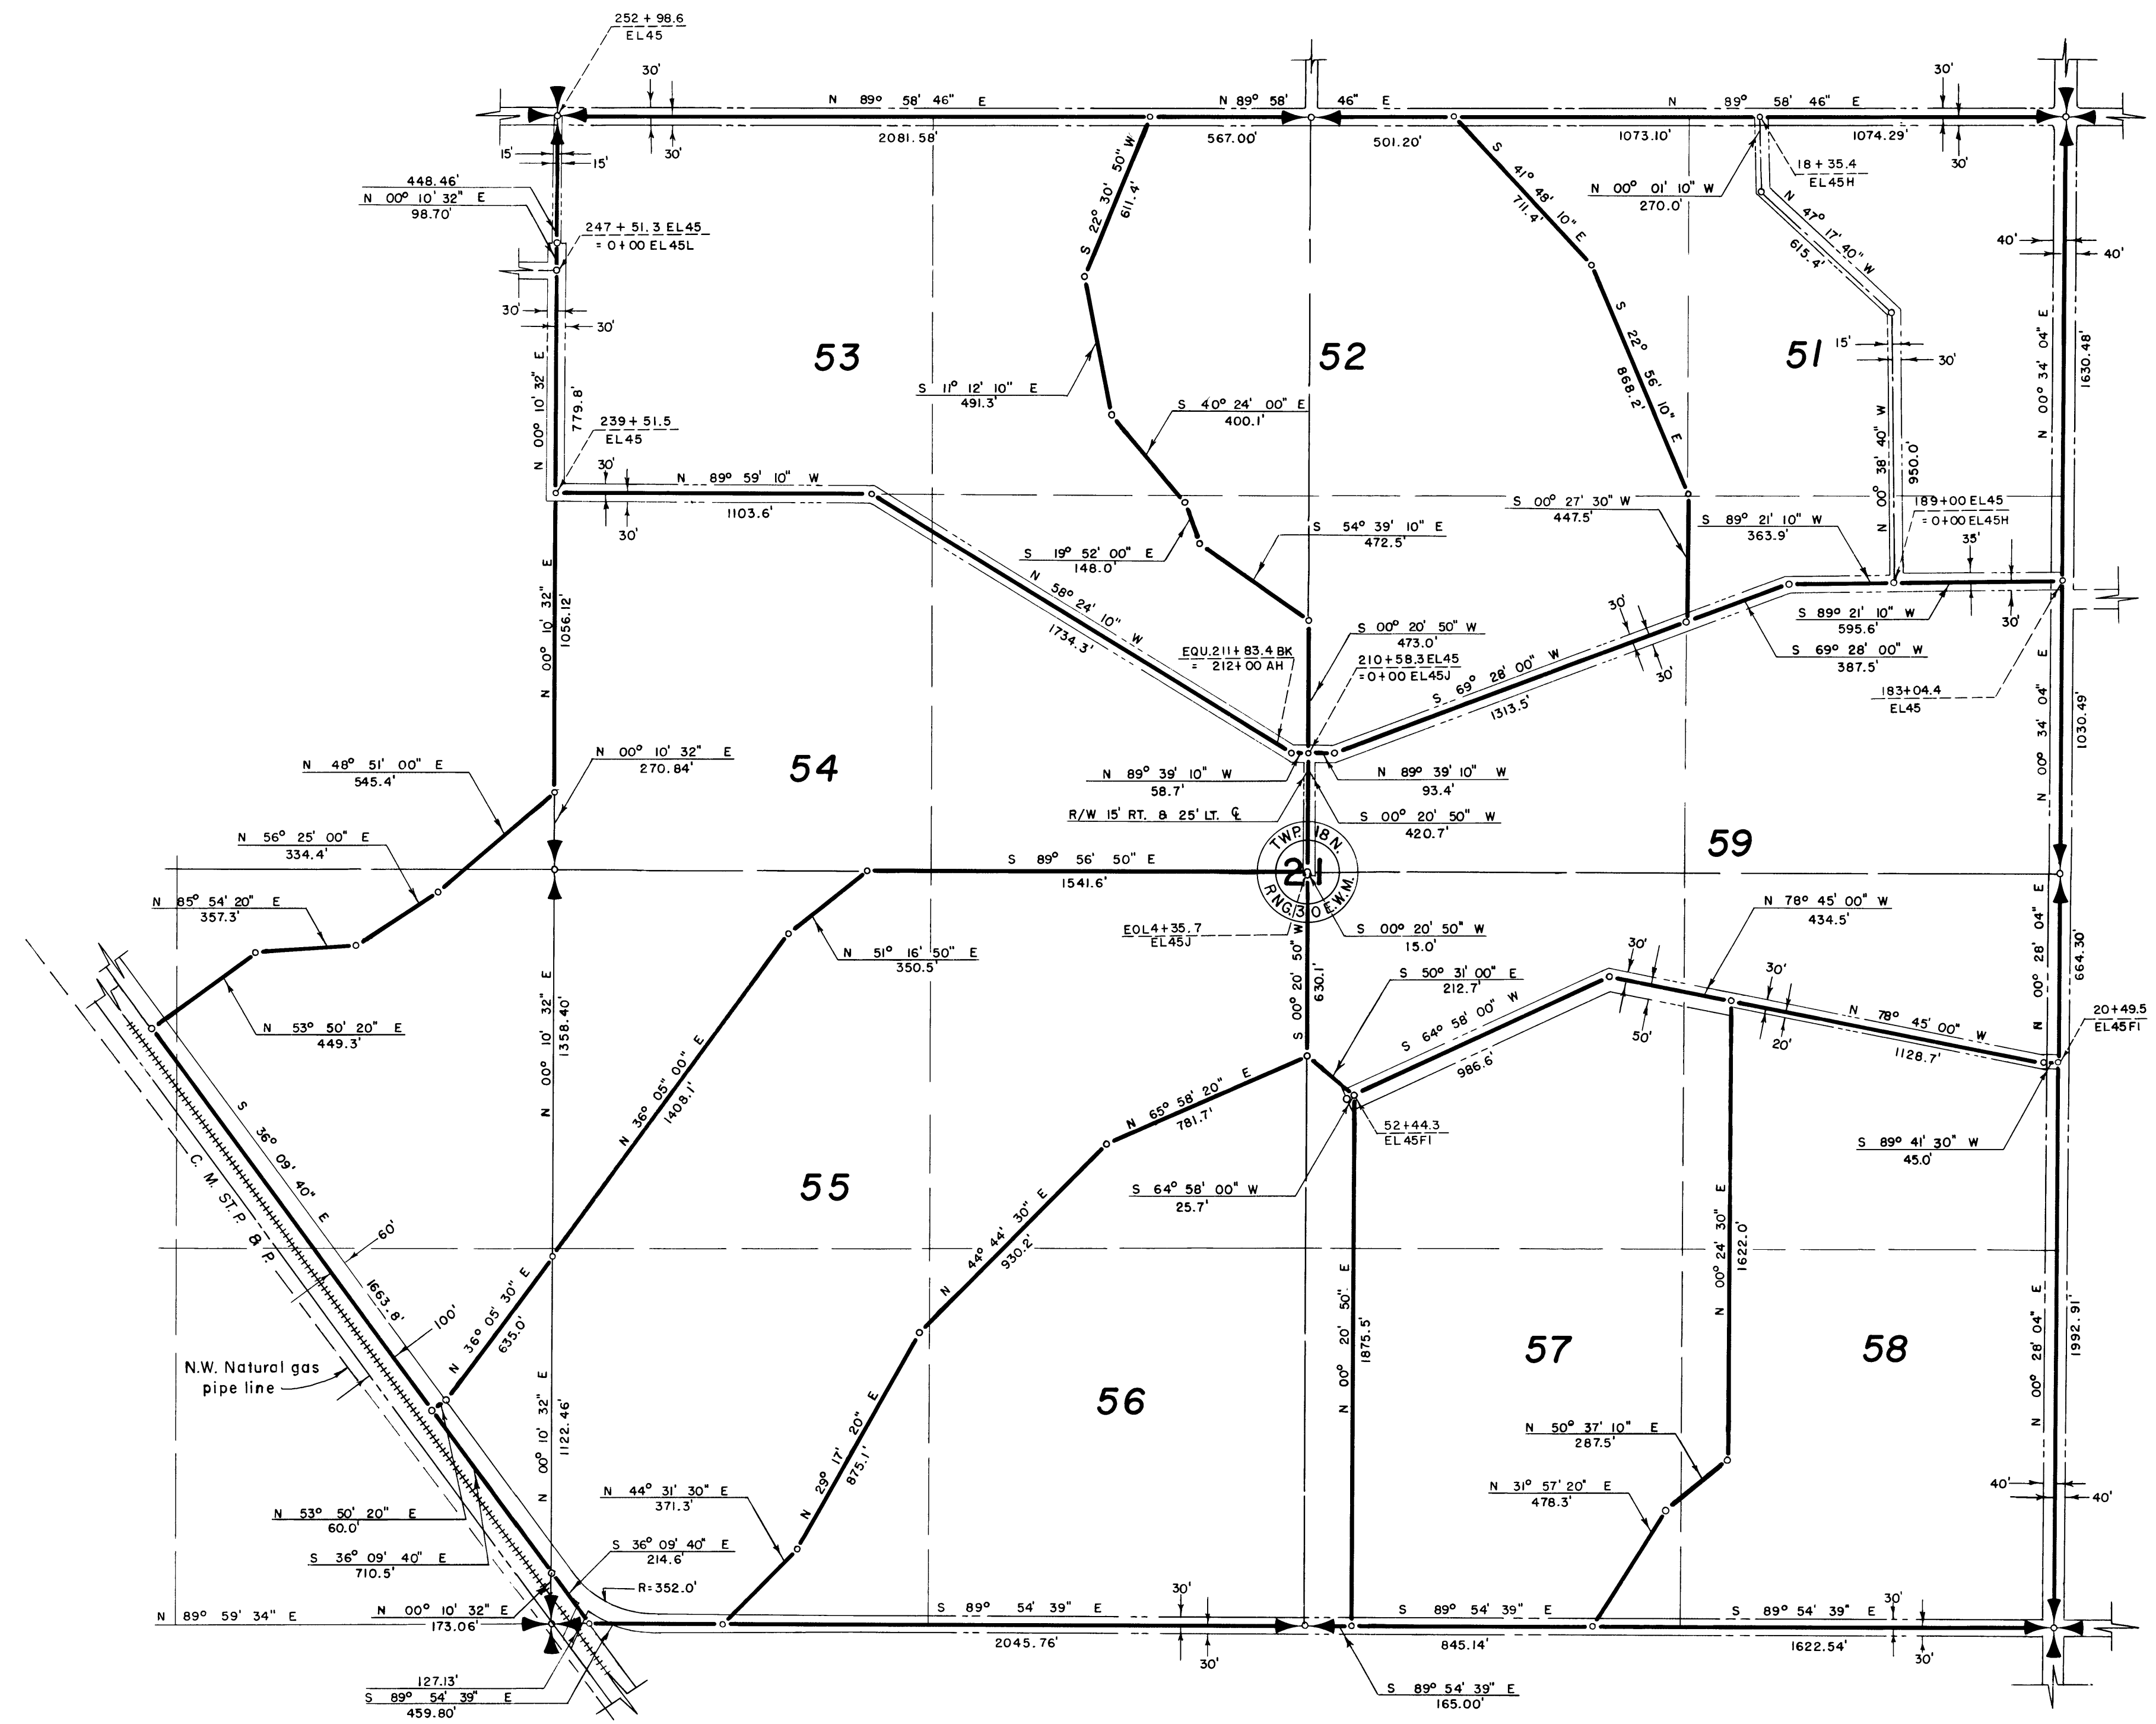

Drawn H.E.M.
Checked A.R.S. ABC.
Surveys certified
J. D. Humes
Chief, D.B.C. Div.


THIS SHEET NOT RECORDED

DATE 9-10-59

LEGEND

- Boundaries of Units
- ==== Rights of Way for Roads
- ==== Rights of Way for Canals
- ==== Rights of Way for Drains
- ==== Rights of Way for Proposed Roads

58 Unit Number

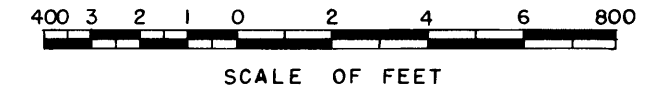

REV. TO 7-29-44 C.M.

I certify that this is Sheet 7 of 17 Supplemental Sheets of the Seventh Revision of the Final Farm Unit Plat of Irrigation Block 43.

Merrill J. Martz
Regional Director (Act.)

DATE 9-18-59

18

222-116-31314-16