

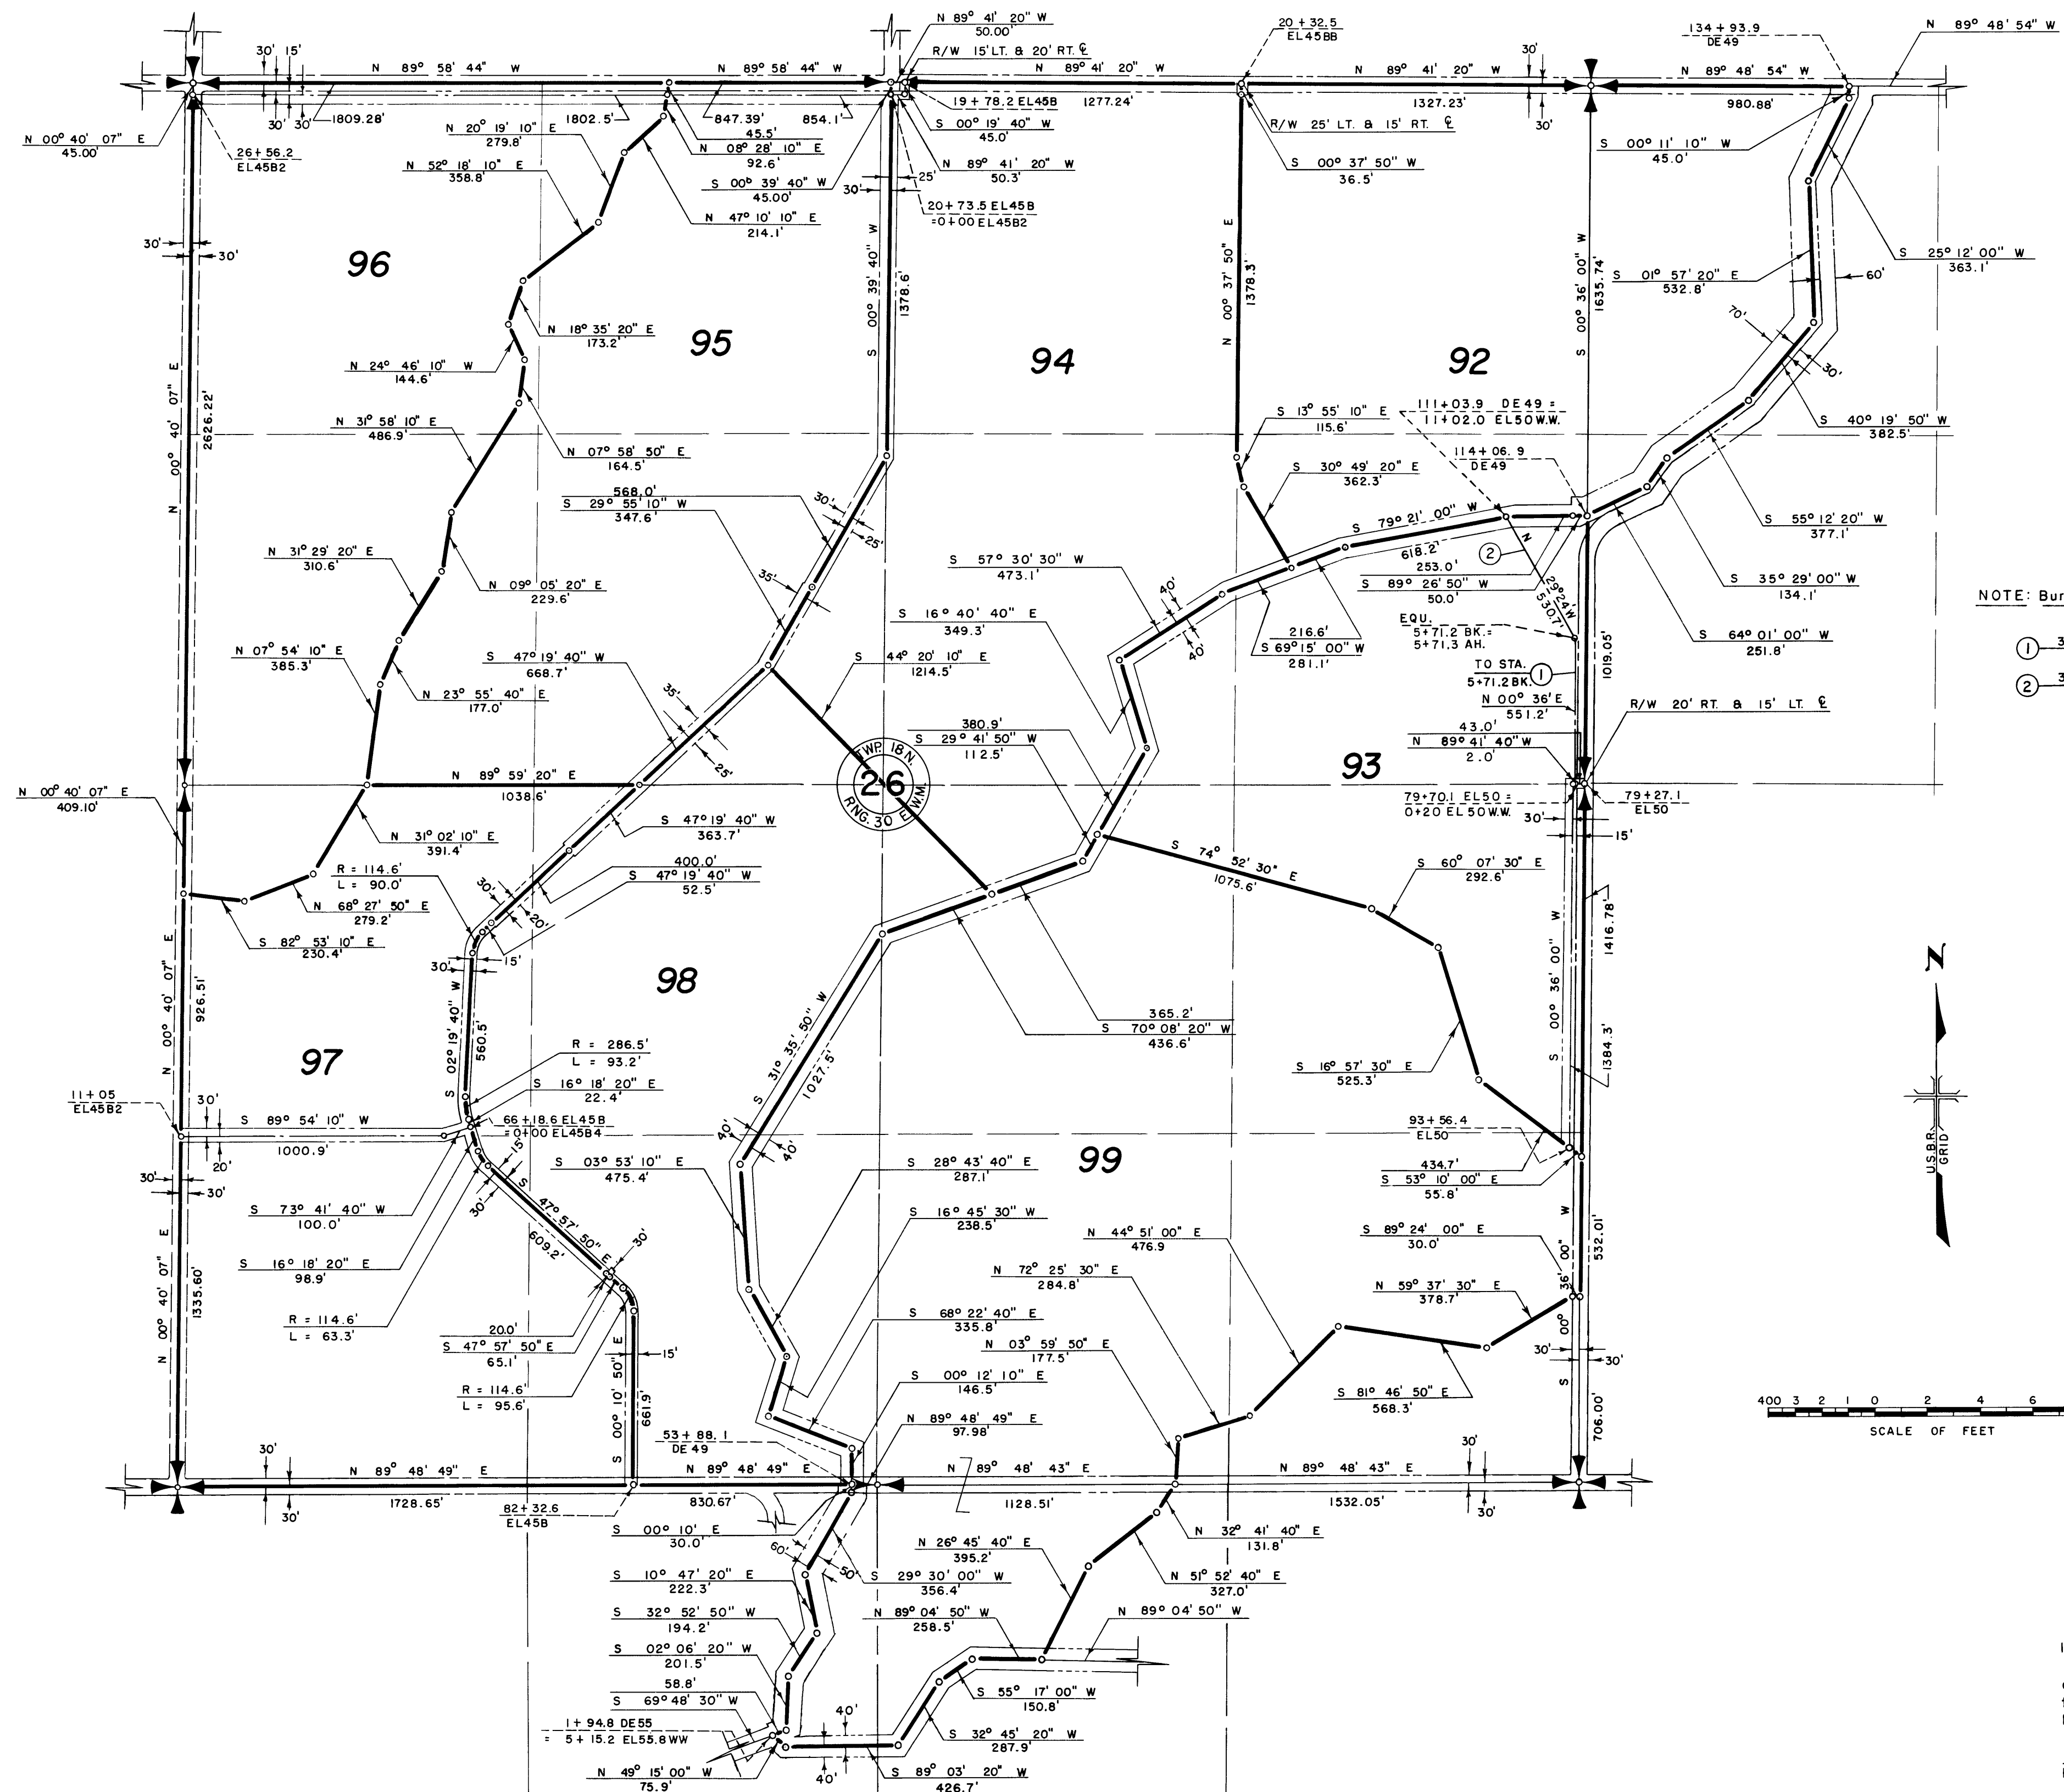


COLUMBIA BASIN PROJECT - IRRIGATION BLOCK 43
GRANT COUNTY, WASHINGTON

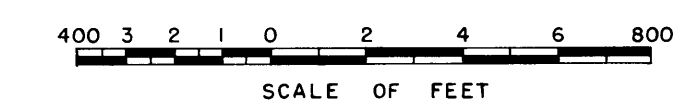

LEGEND

- ———○ Boundaries of Units
- ==== Rights of Way for Roads
- ==== Rights of Way for Canals
- ==== Rights of Way for Drains
- ==== Rights of Way for Proposed Roads
- 99 Unit Number

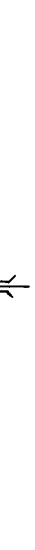

Drawn H.E.M.
Checked J.L.W. A.B.C.
Surveys certified
J. D. Humes
Chief, Engr. Div.

DATE 9-10-59

REV. TO 11-5-81 ds

I certify that this is Sheet
11 of 17 Supplemental Sheets
of the Seventh Revision of
the Final Farm Unit Plat of
Irrigation Block 43.
Merri J. Martz
Regional Director (Act.)

DATE 9-18-59

222-116-31314-20