


COLUMBIA BASIN PROJECT-IRRIGATION BLOCK 43 GRANT COUNTY, WASHINGTON

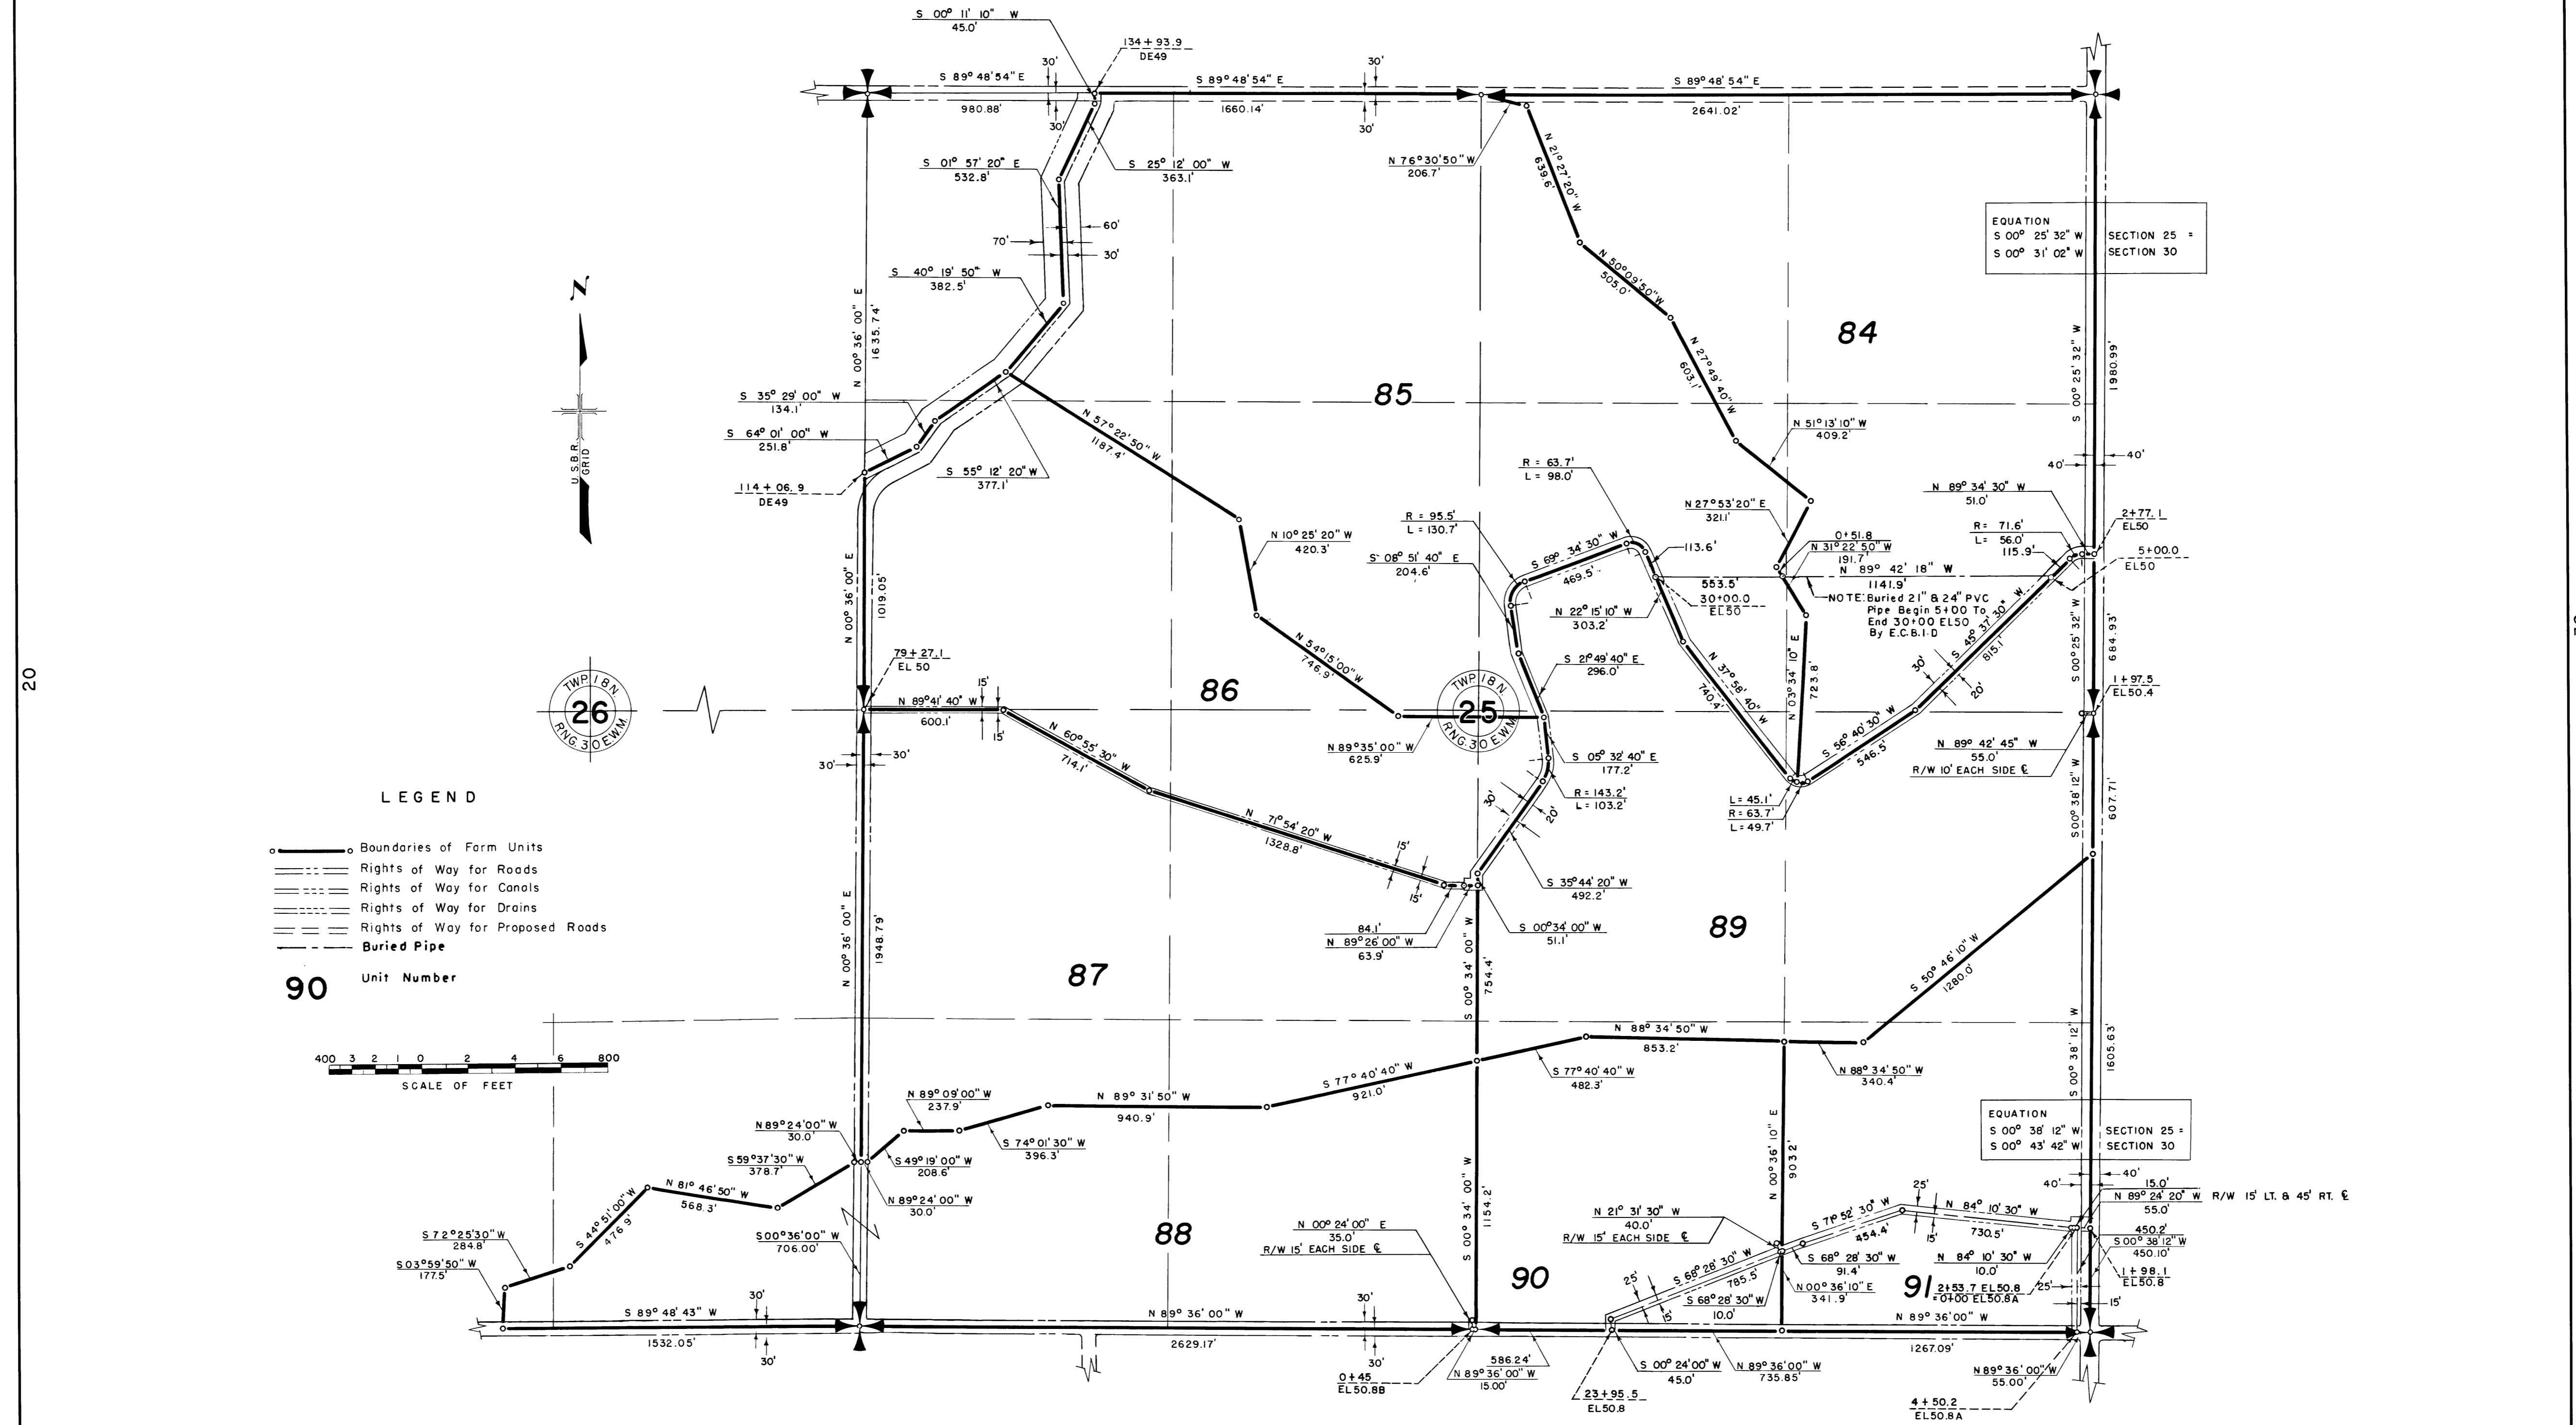

LEGEND

- Boundaries of Form Units
- Rights of Way for Roads
- ==== Rights of Way for Canals
- Rights of Way for Drains
- Rights of Way for Proposed Roads
- Buried Pipe

90 Unit Number

400 3 2 1 0 2 4 6 800
SCALE OF FEET

Drawn B.B.I.
 Checked A.R.S.
 Surveys certified
J. D. Humes
 Chief, D&C. Div.
 DATE 9-10-59

EQUATION
 S 00° 25' 32" W SECTION 25 =
 S 00° 31' 02" W SECTION 30

EQUATION
 S 00° 38' 12" W SECTION 25 =
 S 00° 43' 42" W SECTION 30

I certify that this is Sheet
 12 of 17 Supplemental Sheets
 of the Seventh Revision of
 the Final Form Unit Plat of
 Irrigation Block 43.
Merrill J. Martz
 Regional Director (Act.)

REV. TO 6-18-98 JB DATE 9-18-59