


### COLUMBIA BASIN PROJECT - IRRIGATION BLOCK 43 GRANT COUNTY, WASHINGTON

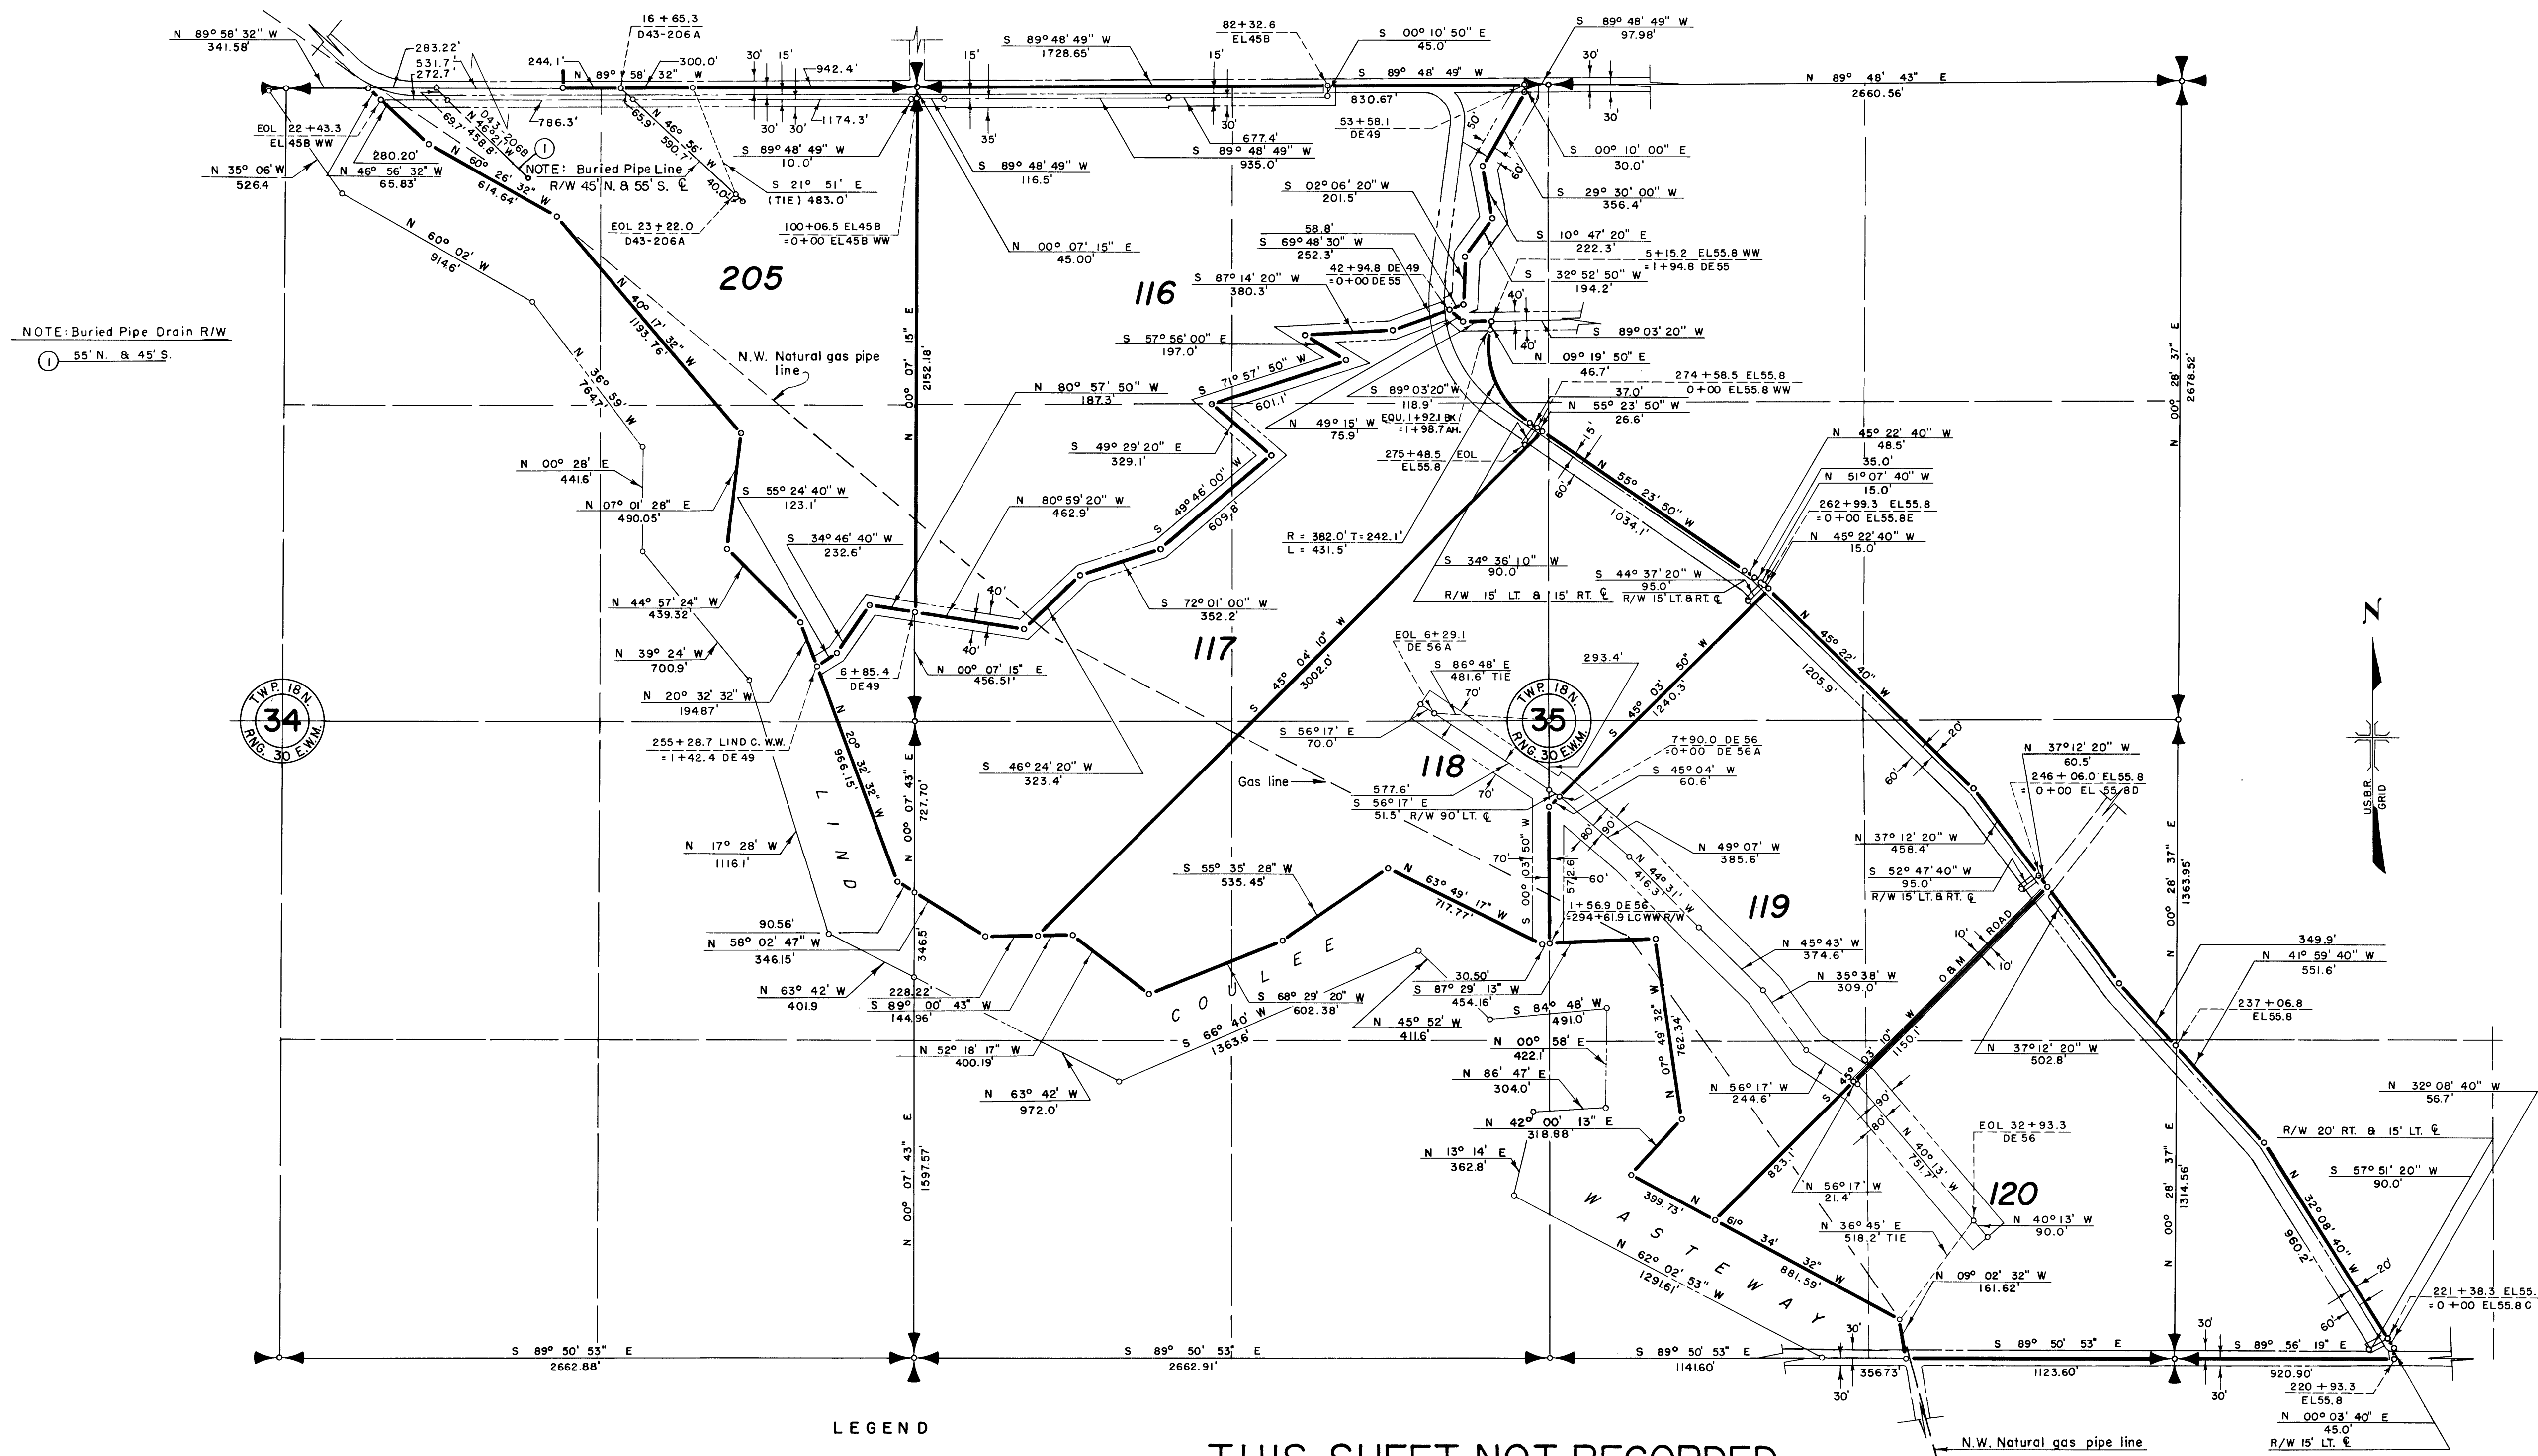

NOTE: Buried Pipe Drain R/W  
 1 55° N. & 45° S.

34  
 TWP. 18 N.  
 R. 30 E. W.


35  
 TWP. 18 N.  
 R. 30 E. W.

#### LEGEND

- ——— Boundaries of Units
- ==== Rights of Way for Roads
- ==== Rights of Way for Canals
- ==== Rights of Way for Drains
- ==== Rights of Way for Proposed Roads

118 Farm Unit Number

THIS SHEET NOT RECORDED

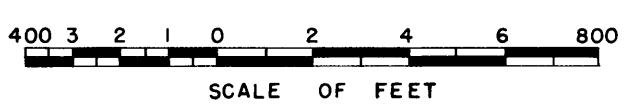

Drawn H.E.M.  
 Checked A.R.S. A.B.C.  
 Surveys certified  
 Chief, Engr. Div.  
 DATE \_\_\_\_\_

I certify that this is Sheet  
 14 of 17 Supplemental Sheets  
 of the Seventh Revision of  
 the Final Farm Unit Plat of  
 Irrigation Block 43.  
 REV. TO 12-30-94 de Merrill J. Martz  
 Regional Director (Act.)  
 REV. TO 10-1-63 apd DATE 9-18-59