



COLUMBIA BASIN PROJECT - IRRIGATION BLOCK 43 GRANT COUNTY, WASHINGTON

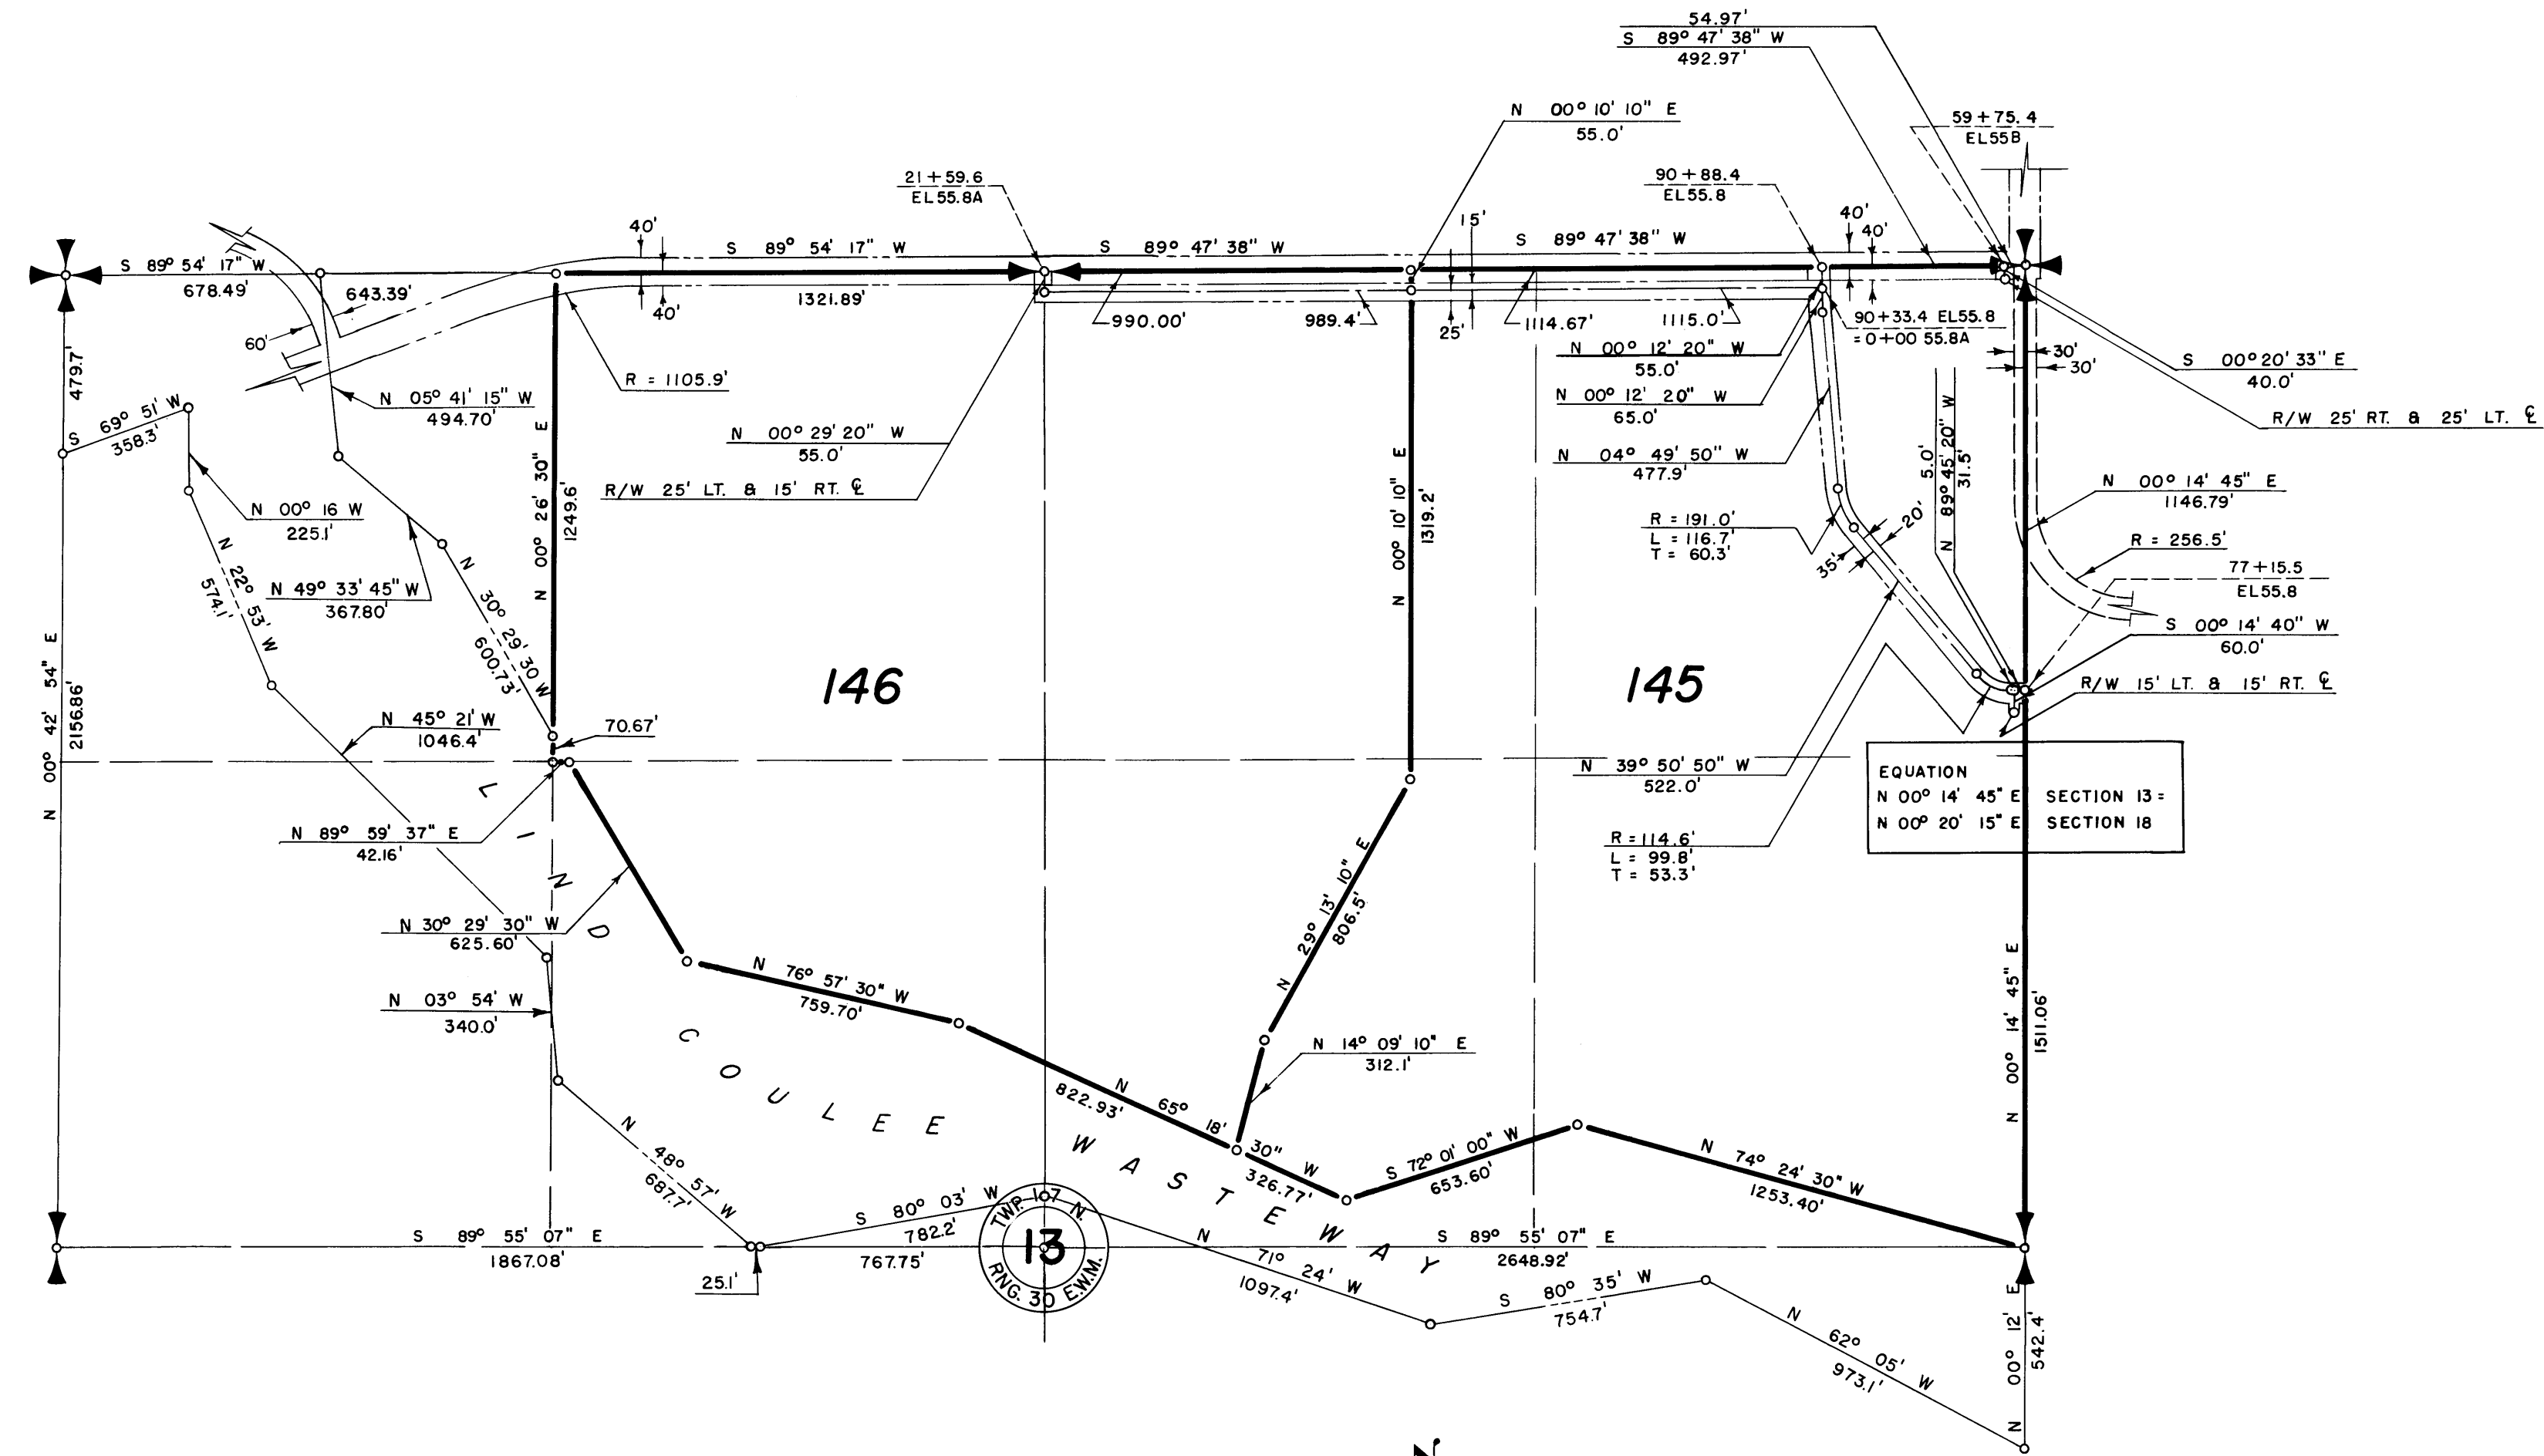

LEGEND

- ———— ○ Boundaries of Units
 - ==== Rights of Way for Roads
 - ==== Rights of Way for Canals
 - ==== Rights of Way for Drains
- 146** Unit Number

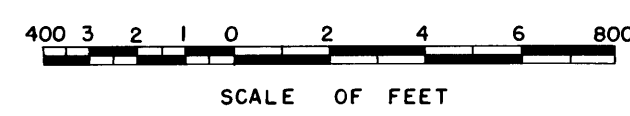

Drawn H.E.M.
 Checked J.L.W.
 Surveys certified
V.D. Humes
 Chief, Engr. Div.
 D. of C. Div.
 DATE 8-8-58

REV. TO 12-8-64 *[Signature]*

I certify that this is Sheet
 10 of 11 Supplemental Sheets
 of the 3rd Revision
 of the Final Farm Unit Plat of
 Irrigation Block 43.
Wm. H. Tuller
 Regional Director (Act.)
 DATE 8-18-58