


COLUMBIA BASIN PROJECT - IRRIGATION BLOCK 43 ADAMS COUNTY, WASHINGTON

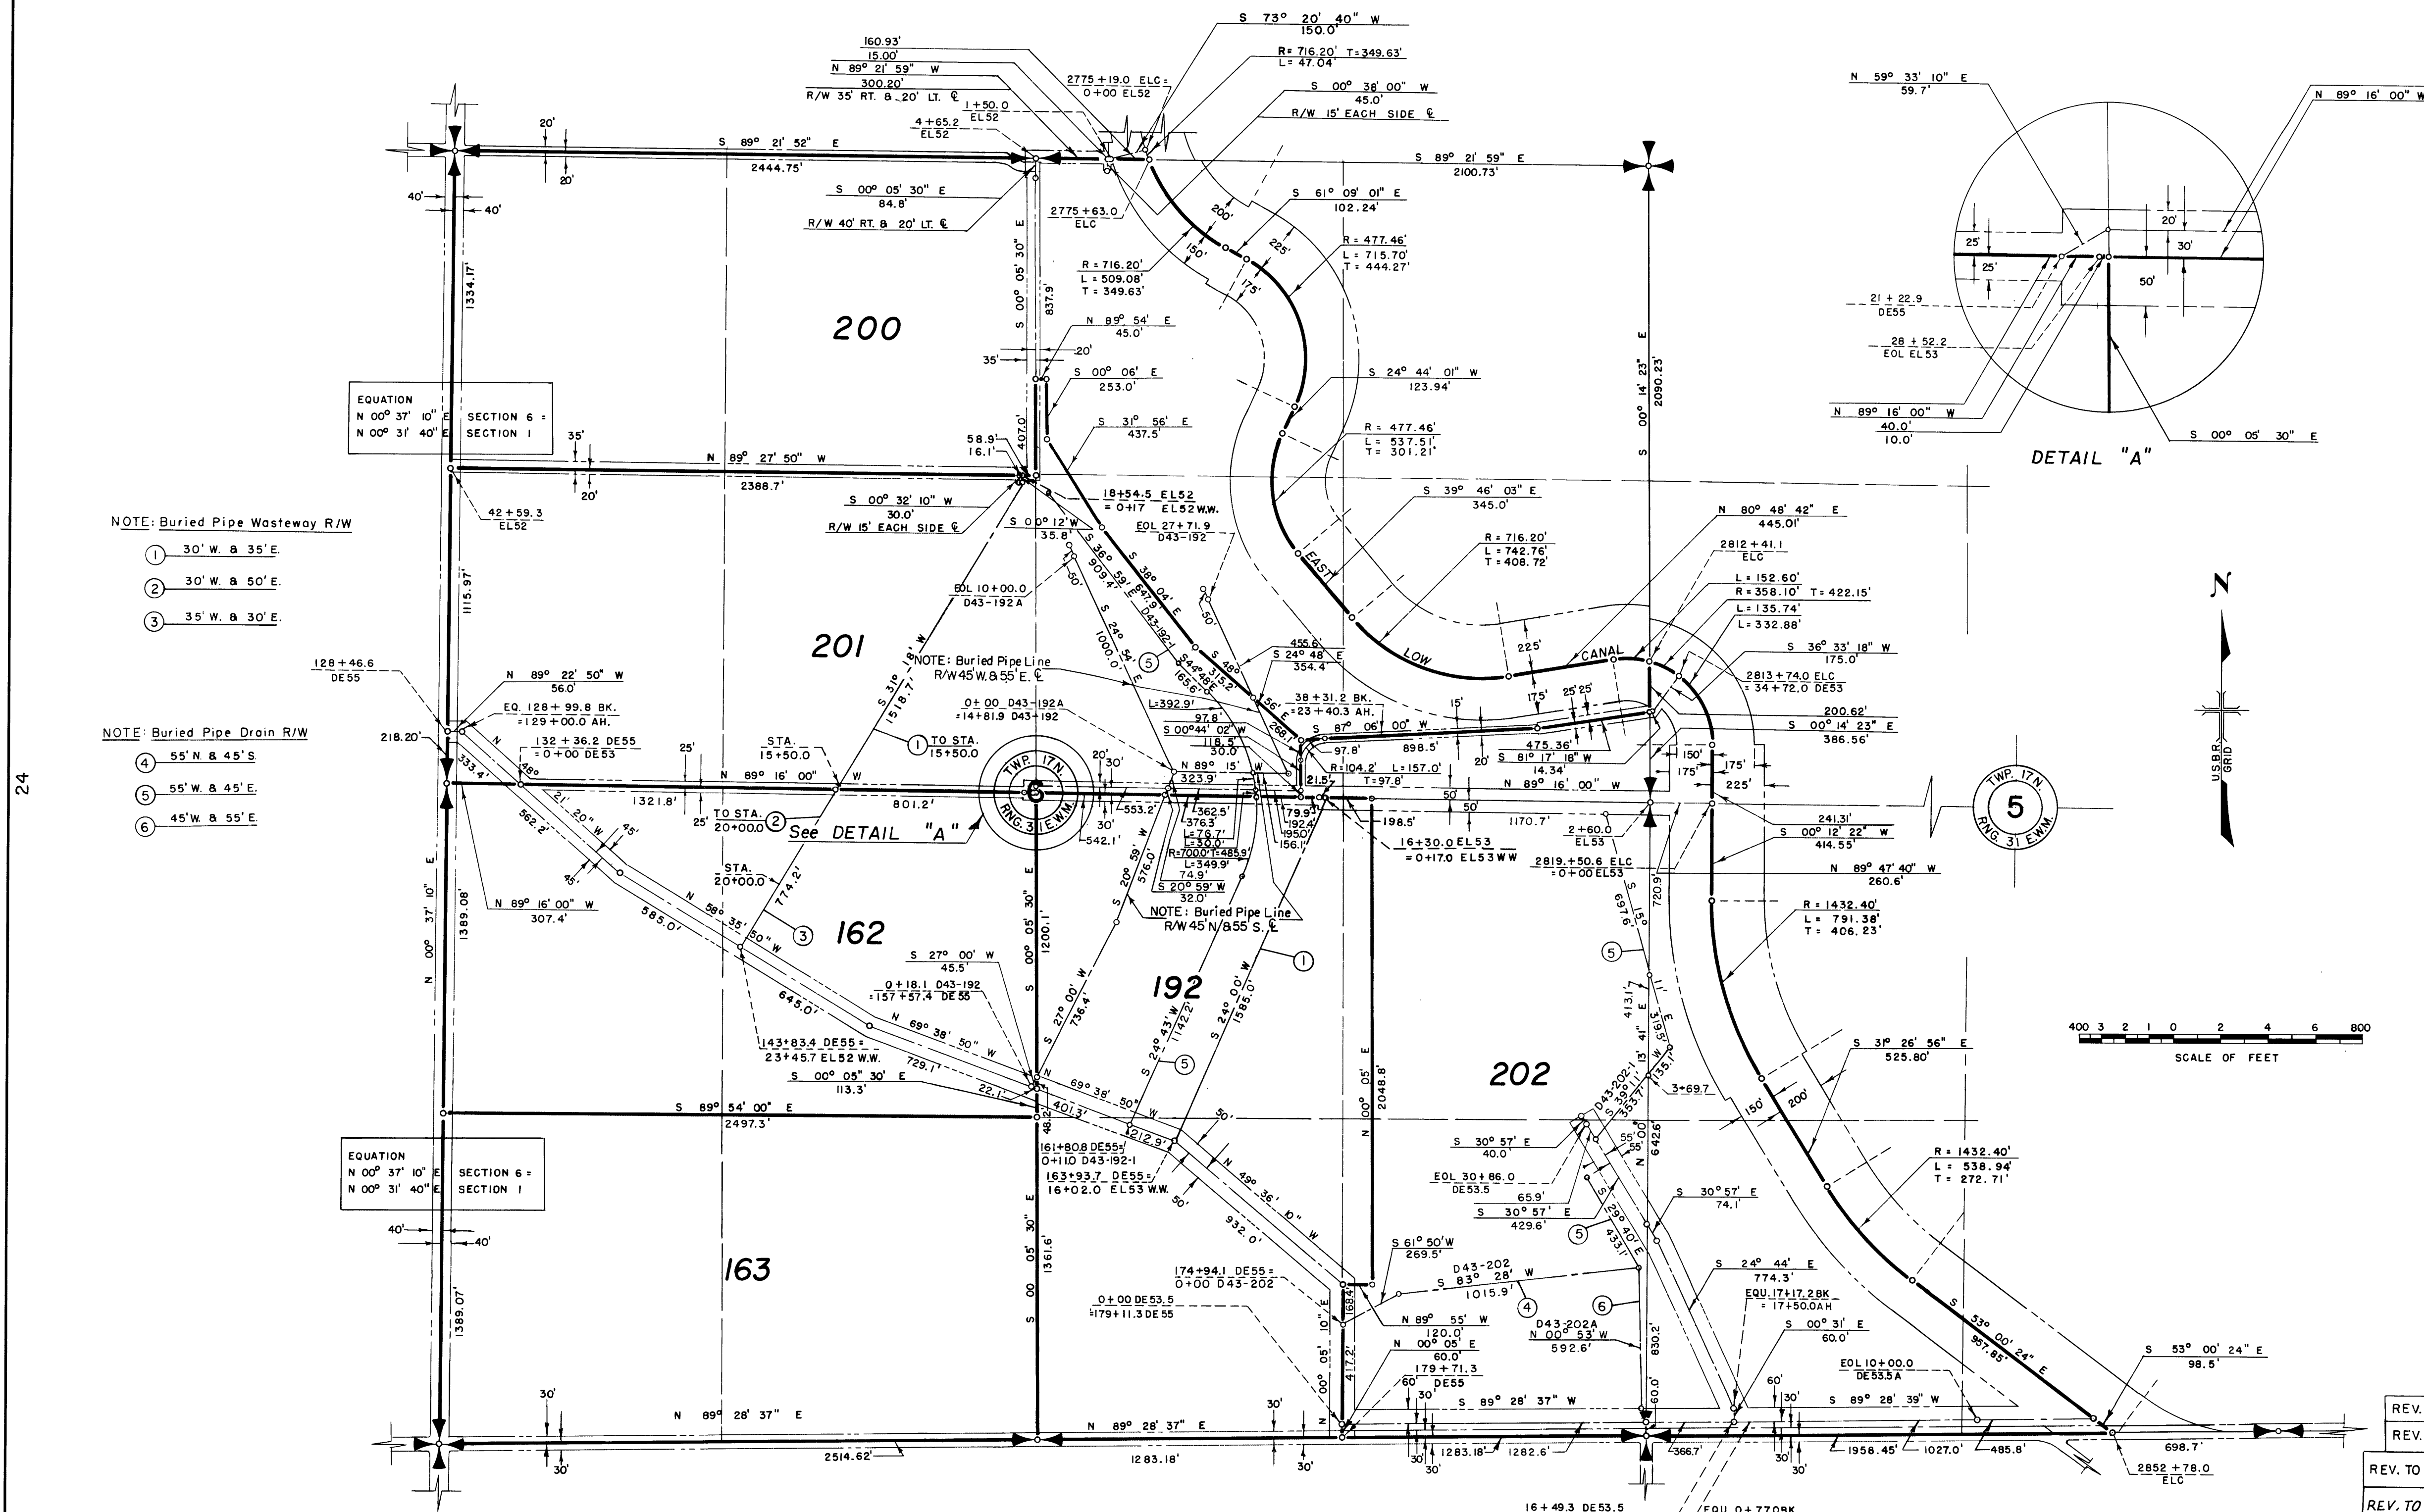


NOTE: Buried Pipe Wasteway R/W

- ① 30' W. & 35' E.
- ② 30' W. & 50' E.
- ③ 35' W. & 30' E.

NOTE: Buried Pipe Drain R/W

- ④ 55' N. & 45' S.
- ⑤ 55' W. & 45' E.
- ⑥ 45' W. & 55' E.

DETAIL "A"

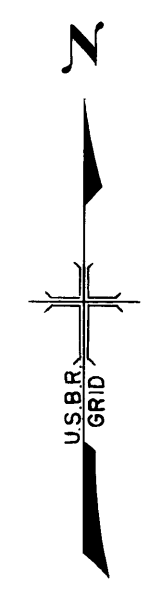

LEGEND

- ——— ○ Boundaries of Units
- Rights of Way for Roads
- Rights of Way for Canals
- Rights of Way for Drains

200 Unit Number

Drawn H.E.M. W.G.L.
 Checked J.L.W. A.B.C.
 Surveys certified
J.D. Humes
 Chief, Engr. Div.
 DATE 7-30-57

REV. TO 12-20-83	dc
REV. TO 11-5-81	dc
REV. TO 7-31-69	CMC
REV. TO 9-1-65	Blm

I certify that this is Sheet 8 of 10 Supplemental Sheets of the Fifth Revision of the Final Farm Unit Plat of Irrigation Block 43.
Wm. H. Tuller
 Regional Director (Act.)
 DATE 8-6-57