


COLUMBIA BASIN PROJECT - IRRIGATION BLOCK 43 ADAMS COUNTY, WASHINGTON

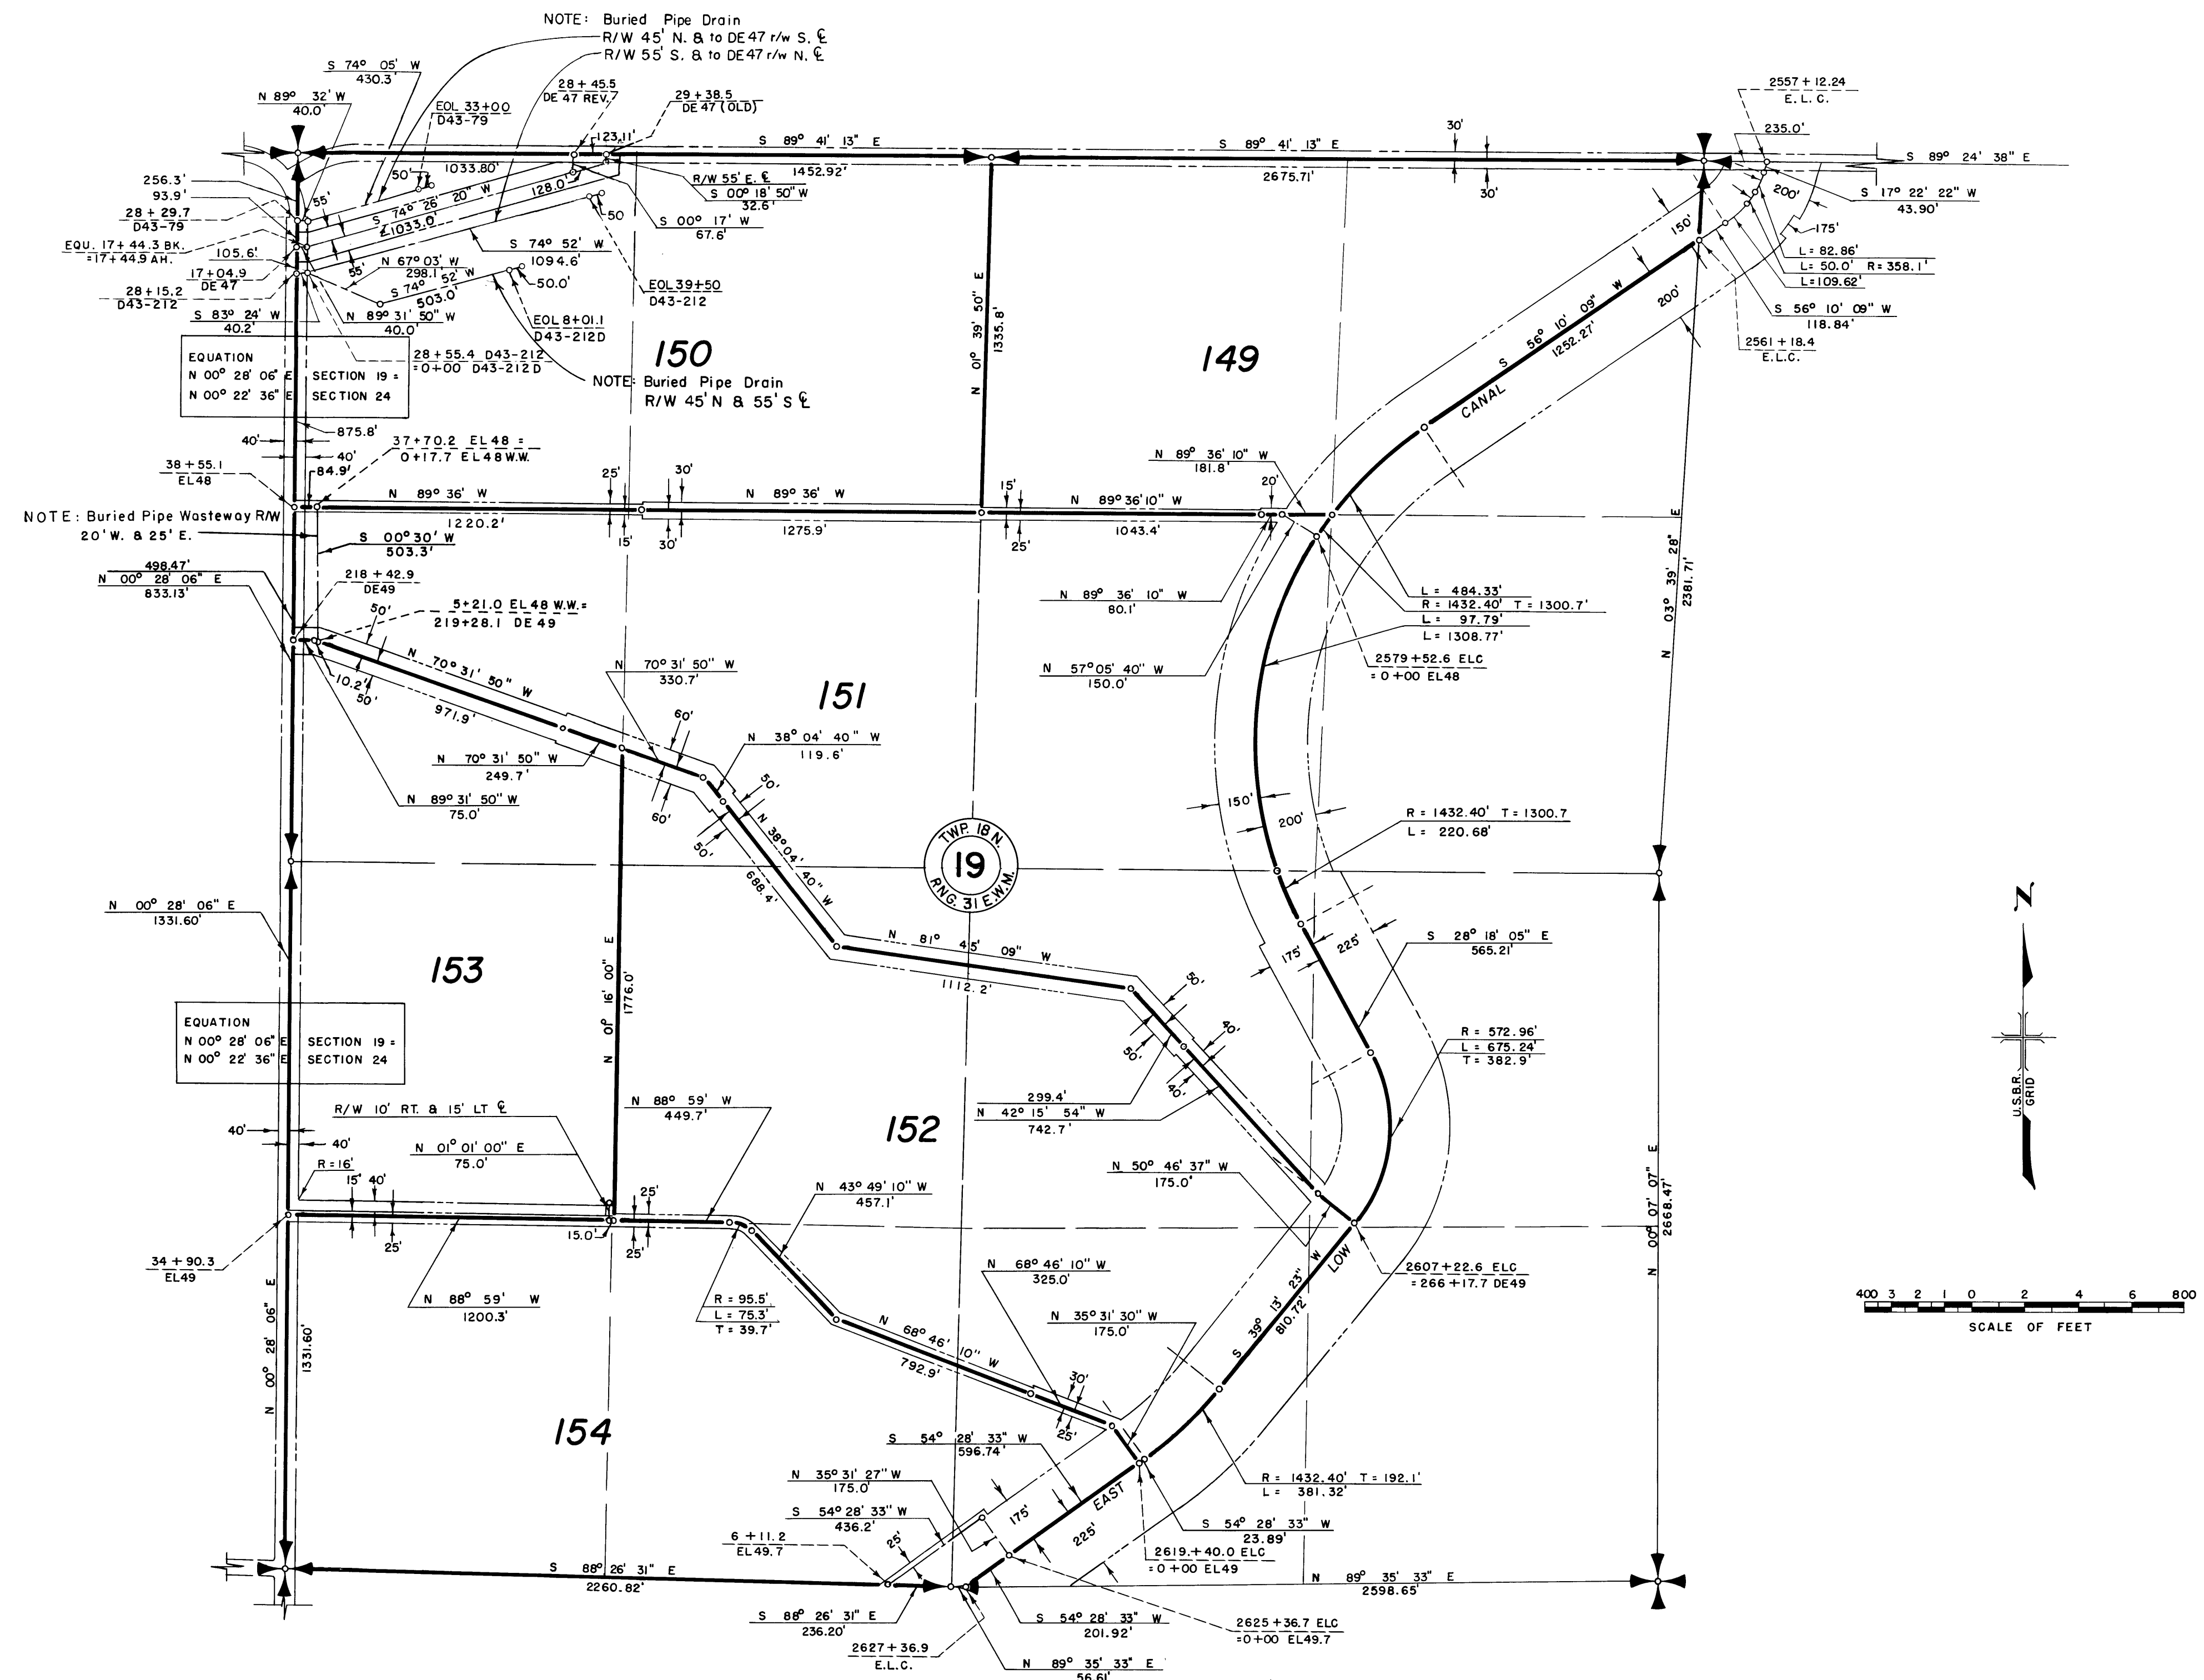

NOTE: Buried Pipe Drain
R/W 45' N. & to DE 47 r/w S. E.
R/W 55' S. & to DE 47 r/w N. E.

NOTE: Buried Pipe Drain
R/W 45' N & 55' S E

NOTE: Buried Pipe Wasteway R/W
20' W. & 25' E.

EQUATION
SECTION 19 =
SECTION 24 =

THIS SHEET NOT RECORDED

Drawn H.E.M.
Checked J.L.W. A.B.C.
Surveys certified
J.D. Hume
Chief, D & C Div.
DATE 7-30-57

○ ———— Boundaries of Units
= = = = Rights of Way for Roads
= = = = Rights of Way for Canals
= = = = Rights of Way for Drains

150 Unit Number

REV. TO 11-5-81	de
REV. TO 12-28-73	de
REV. TO 7-31-69	CTM
REV. TO 12-8-64	RJM
REV. TO 10-1-63	afd

I certify that this is Sheet
9 of 10 Supplemental Sheets
of the Fifth Revision of
the Final Farm Unit Plat of
Irrigation Block 43.
Wm. H. Tuller (Ading)
Regional Director
DATE 8-6-57