


UNITED STATES
 DEPARTMENT OF THE INTERIOR
 BUREAU OF RECLAMATION
 COLUMBIA BASIN PROJECT - WASHINGTON

EIGHTH REVISION
 FARM UNIT PLAT
 IRRIGATION BLOCK 44

Comprising the lands located within the operation
 of the
 East Columbia Basin Irrigation District
 in Township 16 North, Range 29 East W.M.
 in Township 16 North, Range 30 East W.M.
 in Township 17 North, Range 29 East W.M.
 in Township 17 North, Range 30 East W.M.
 in Township 17 North, Range 31 East W.M.
 in Township 18 North, Range 29 East W.M.
 in Township 18 North, Range 30 East W.M.

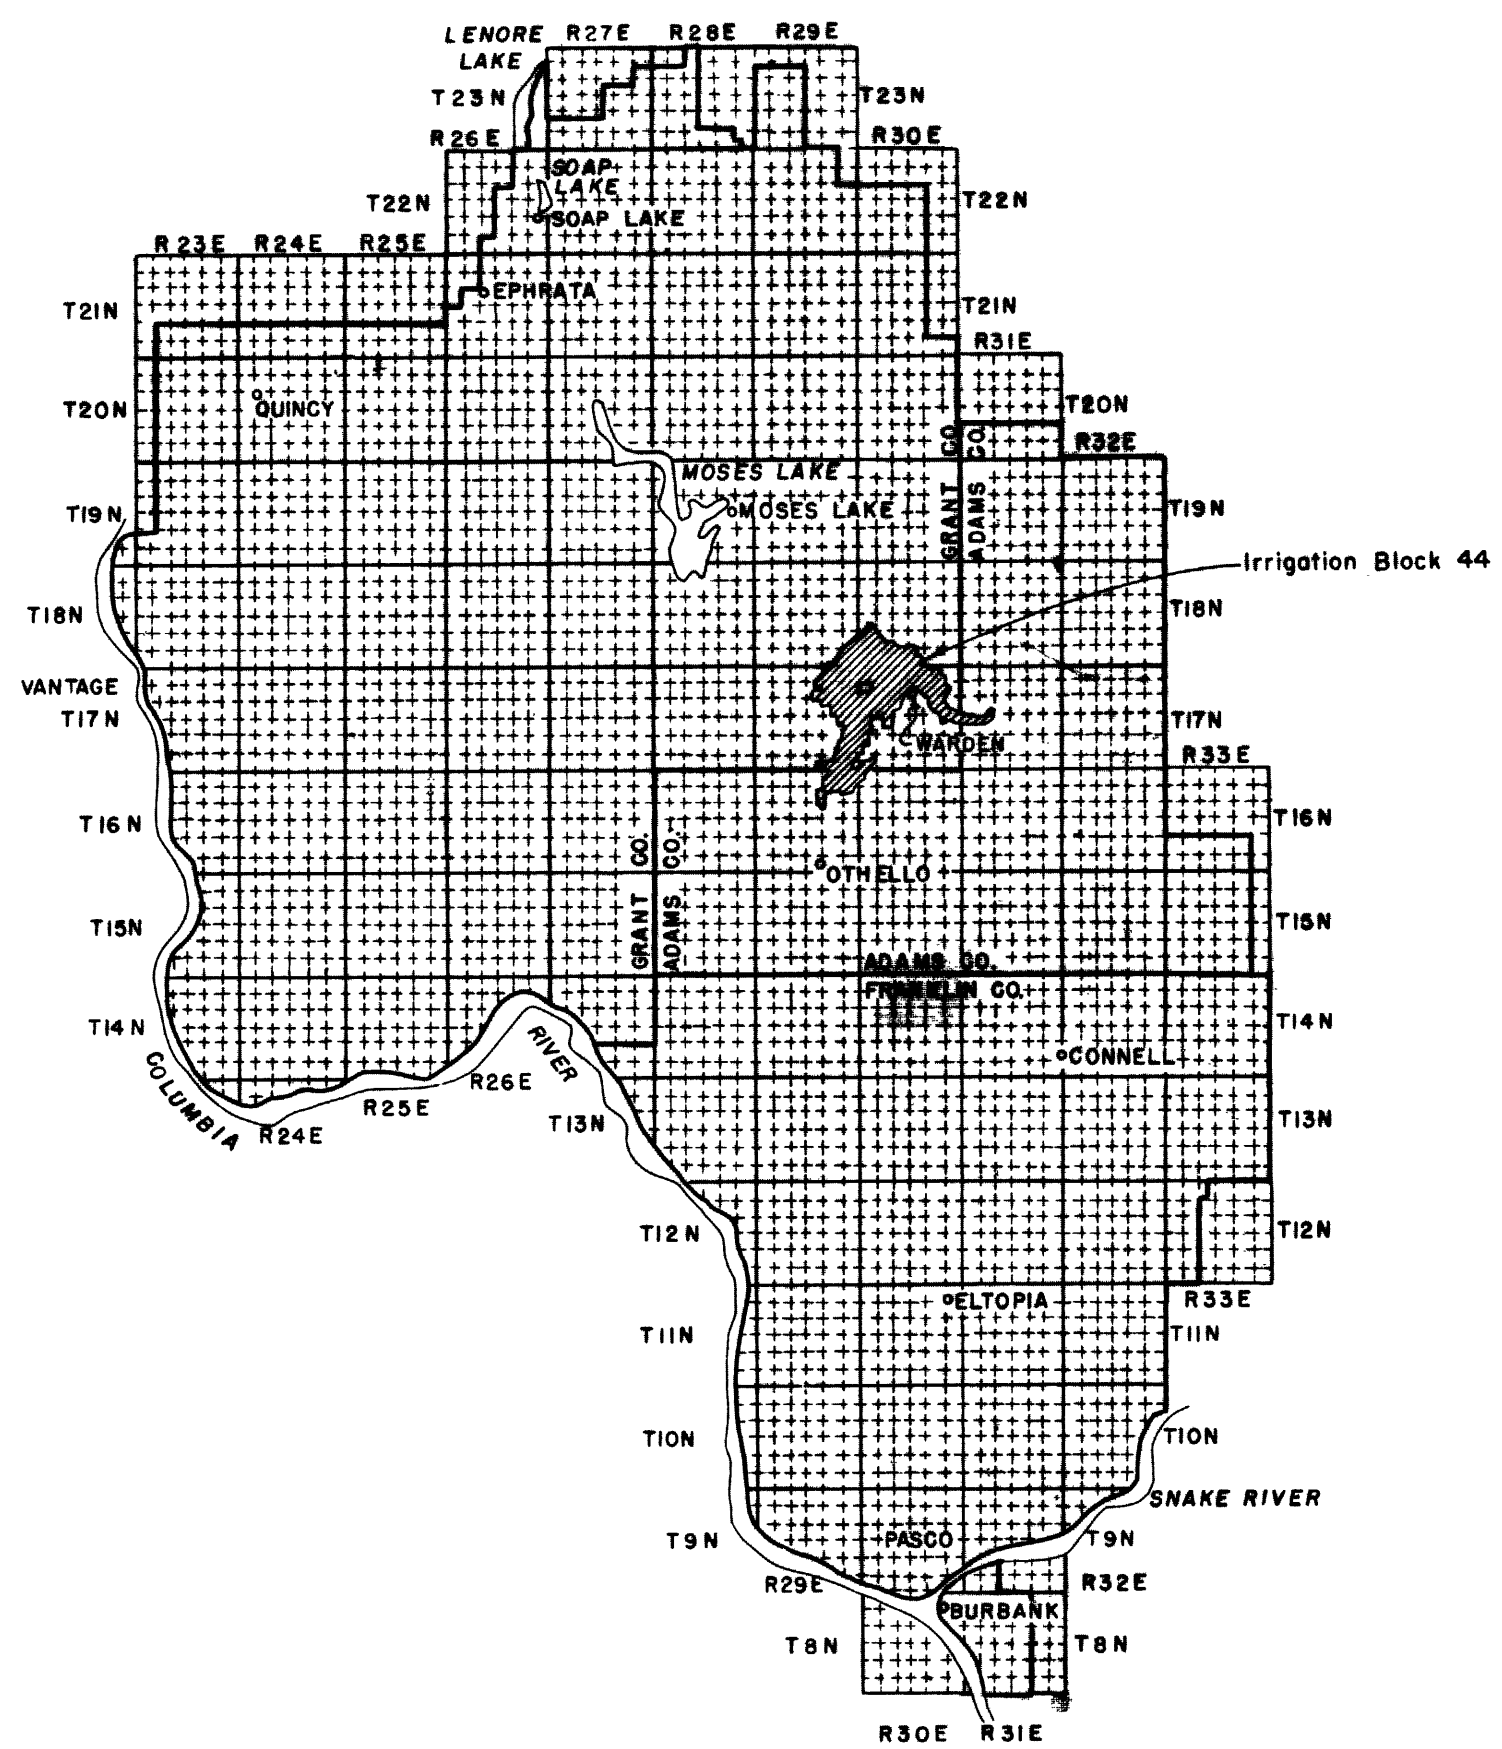

APPROVED FOR THE
 DISTRICT ENGINEER
 BY
 DISTRICT SUPERVISOR
 DATE