




COLUMBIA BASIN PROJECT - IRRIGATION BLOCK 44

GRANT COUNTY, WASHINGTON
and
ADAMS COUNTY, WASHINGTON

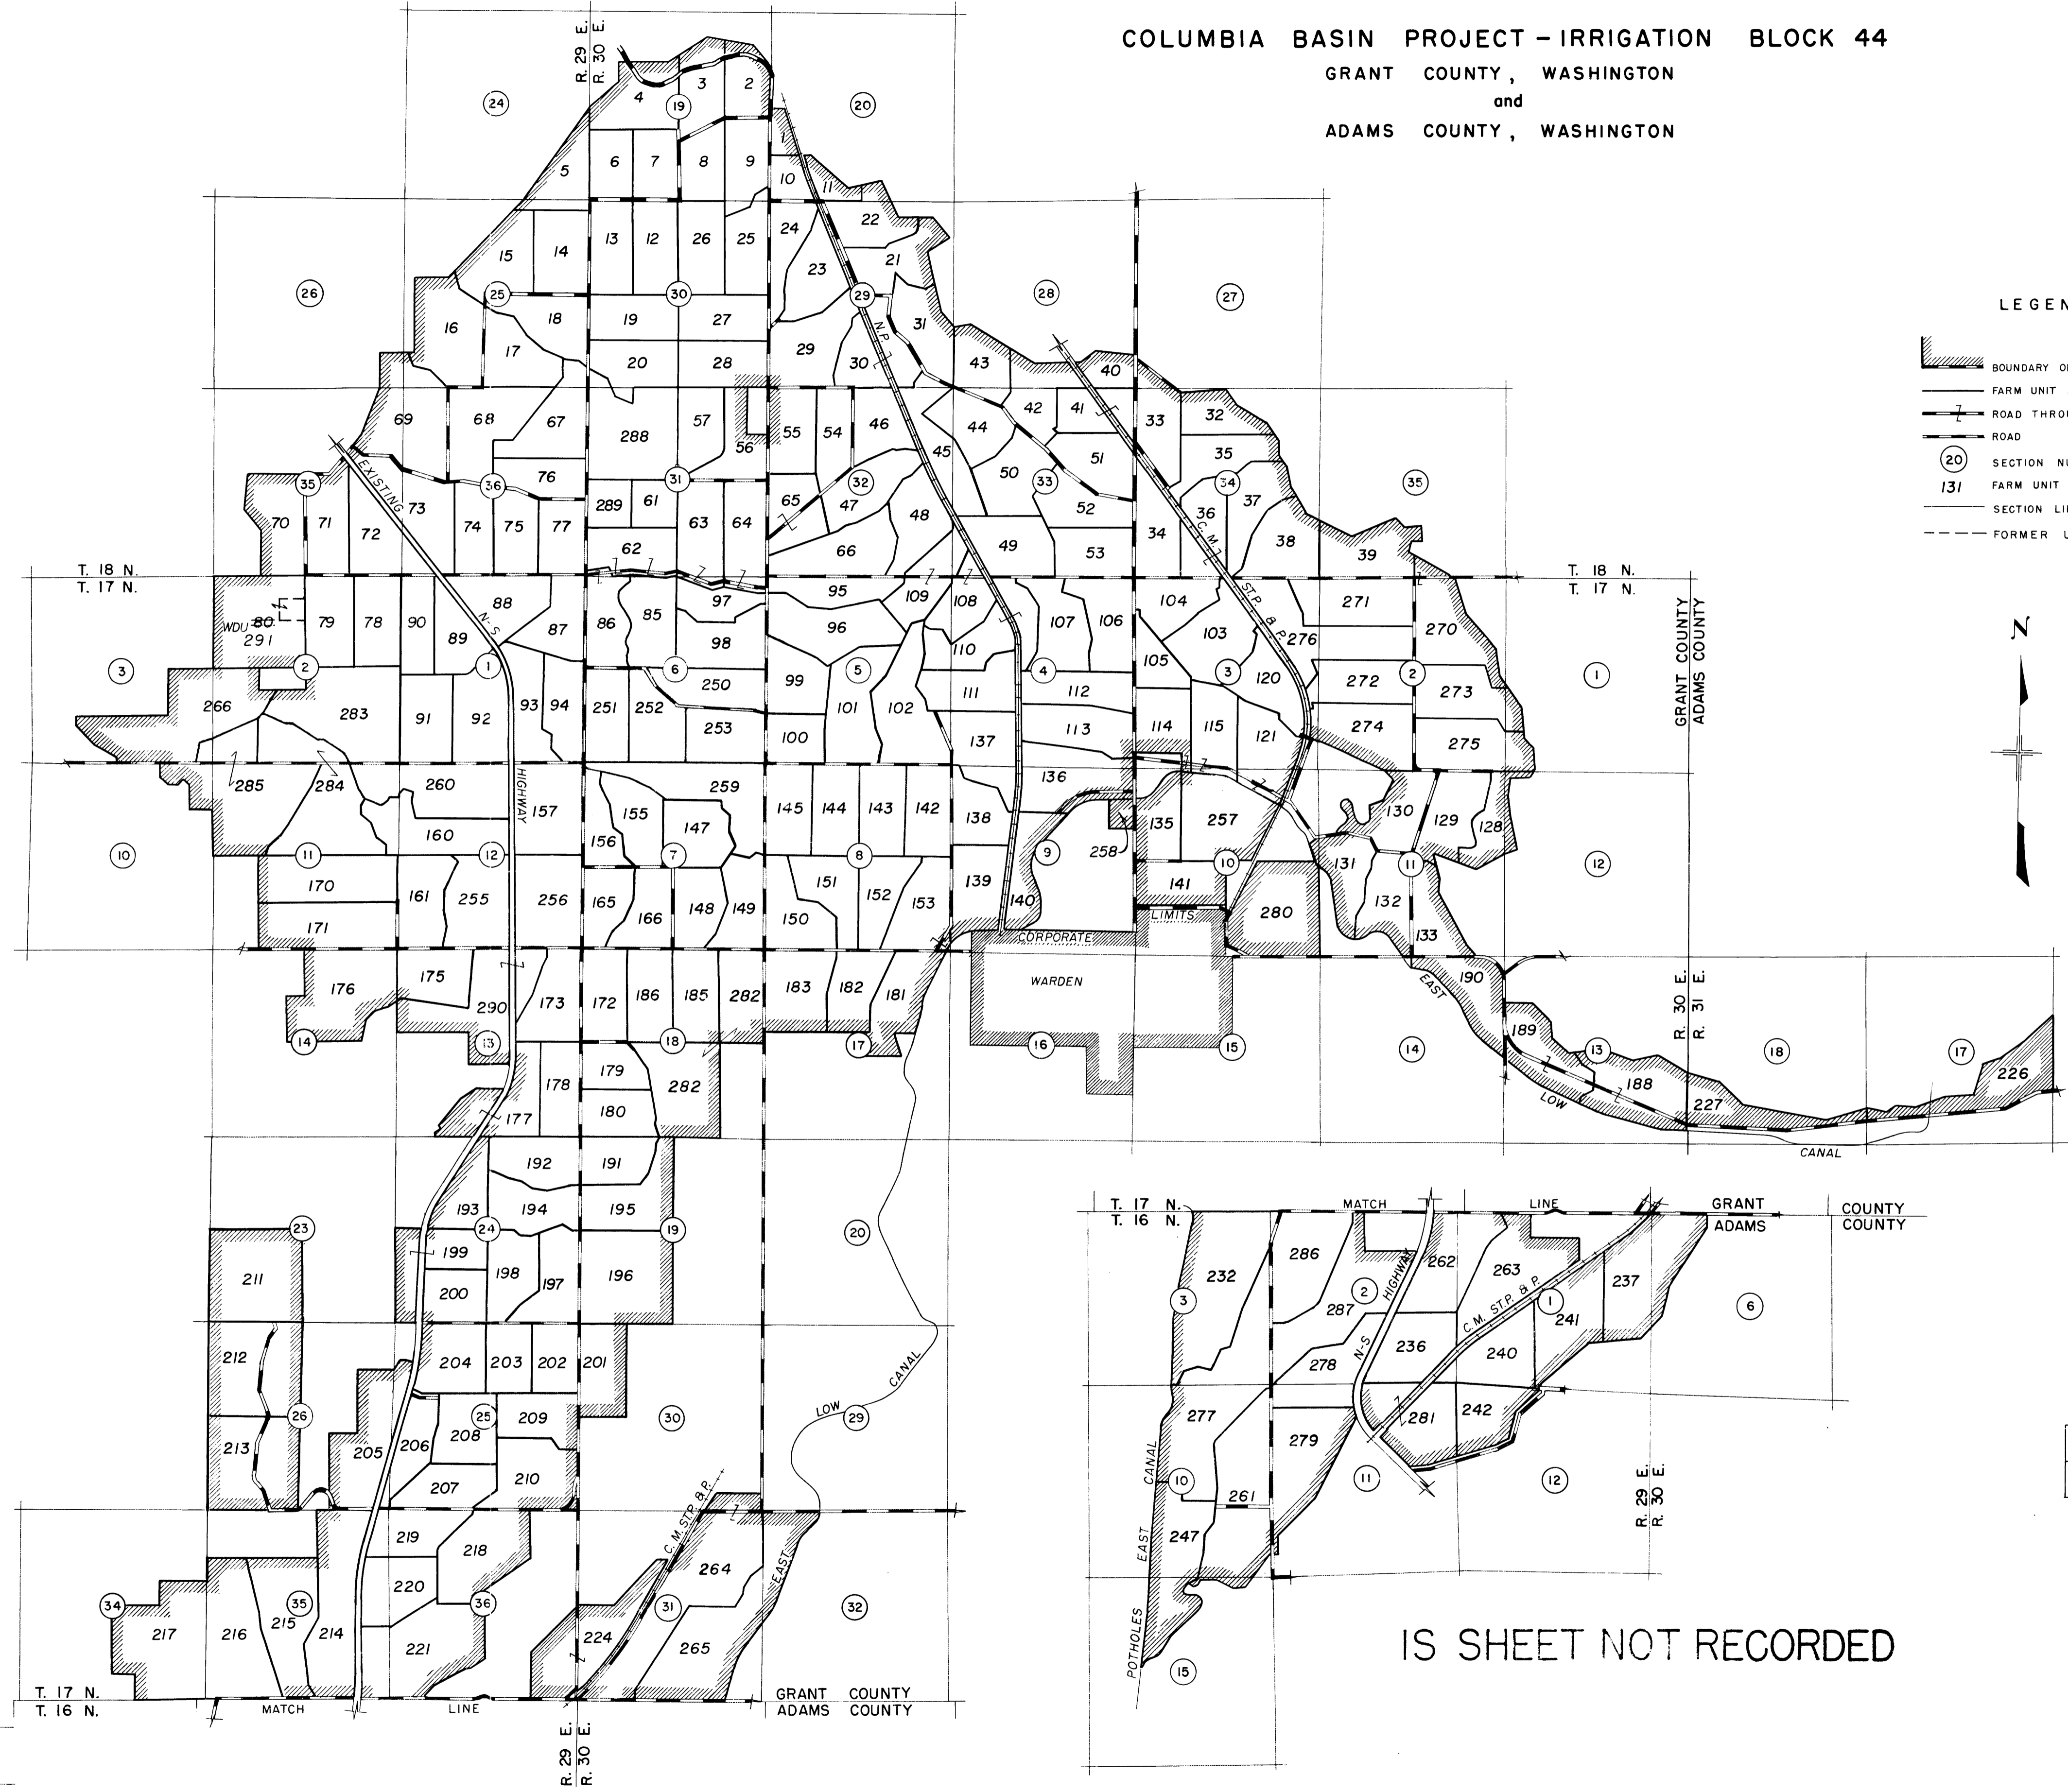

LEGEND

- BOUNDARY OF PLAT
- FARM UNIT BOUNDARY
- ROAD THROUGH FARM UNIT
- ROAD
- SECTION NUMBER
- FARM UNIT NUMBER
- SECTION LINE
- FORMER UNIT BOUNDARY

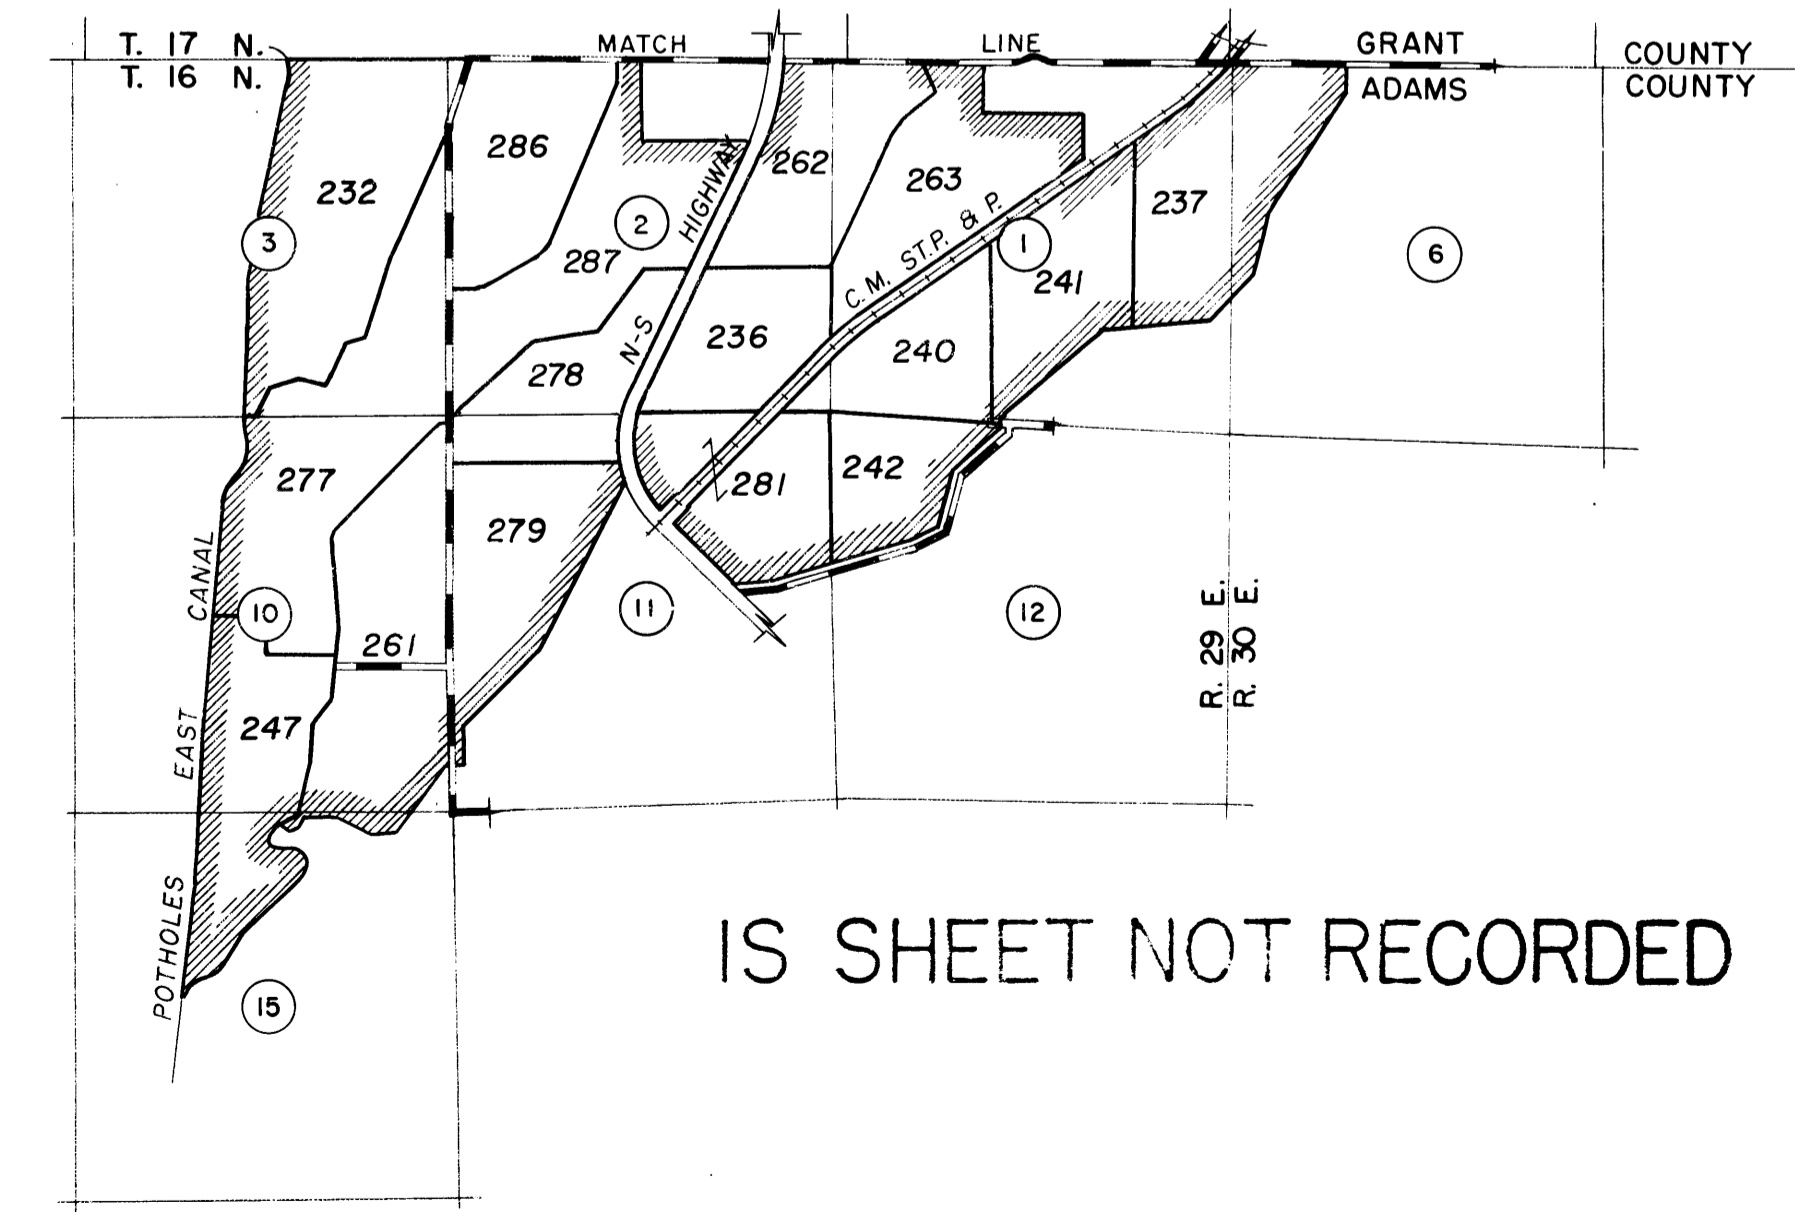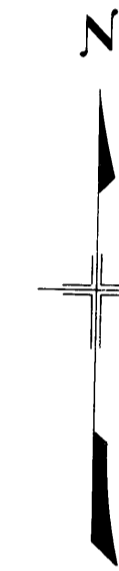

IS SHEET NOT RECORDED

REV. TO	
REV. TO 10-1-63	<i>afw</i>

I certify that this is Sheet 1 of 3 General Map Sheets of the Revision of the Final Farm Unit Plat for Irrigation Block 44 showing the farm unit boundaries and a tabulation of the acreages by land classes in each farm unit.

Regional Director _____

DATE _____

Drawn H.E.M.
Checked D.D.R. RA.W.
Surveys certified

Chief, Engr. Div.

DATE _____