
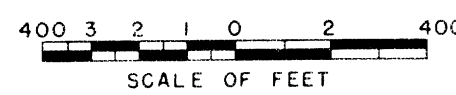


NOTE: Buried Pipe Drain R/W

- ① 55' W. & 45' E.
- ② 55' W. & TO LAT. OR RD. E.
- ③ 35' W. & 65' E.
- ④ 25' W. & 75' E.
- ⑤ RD. R/W W & 65' E.
- ⑥ 75' N. & 25' S.
- ⑦ 75' N. & LAT. R/W S.
- ⑧ 55' W. & TO DRAIN E.

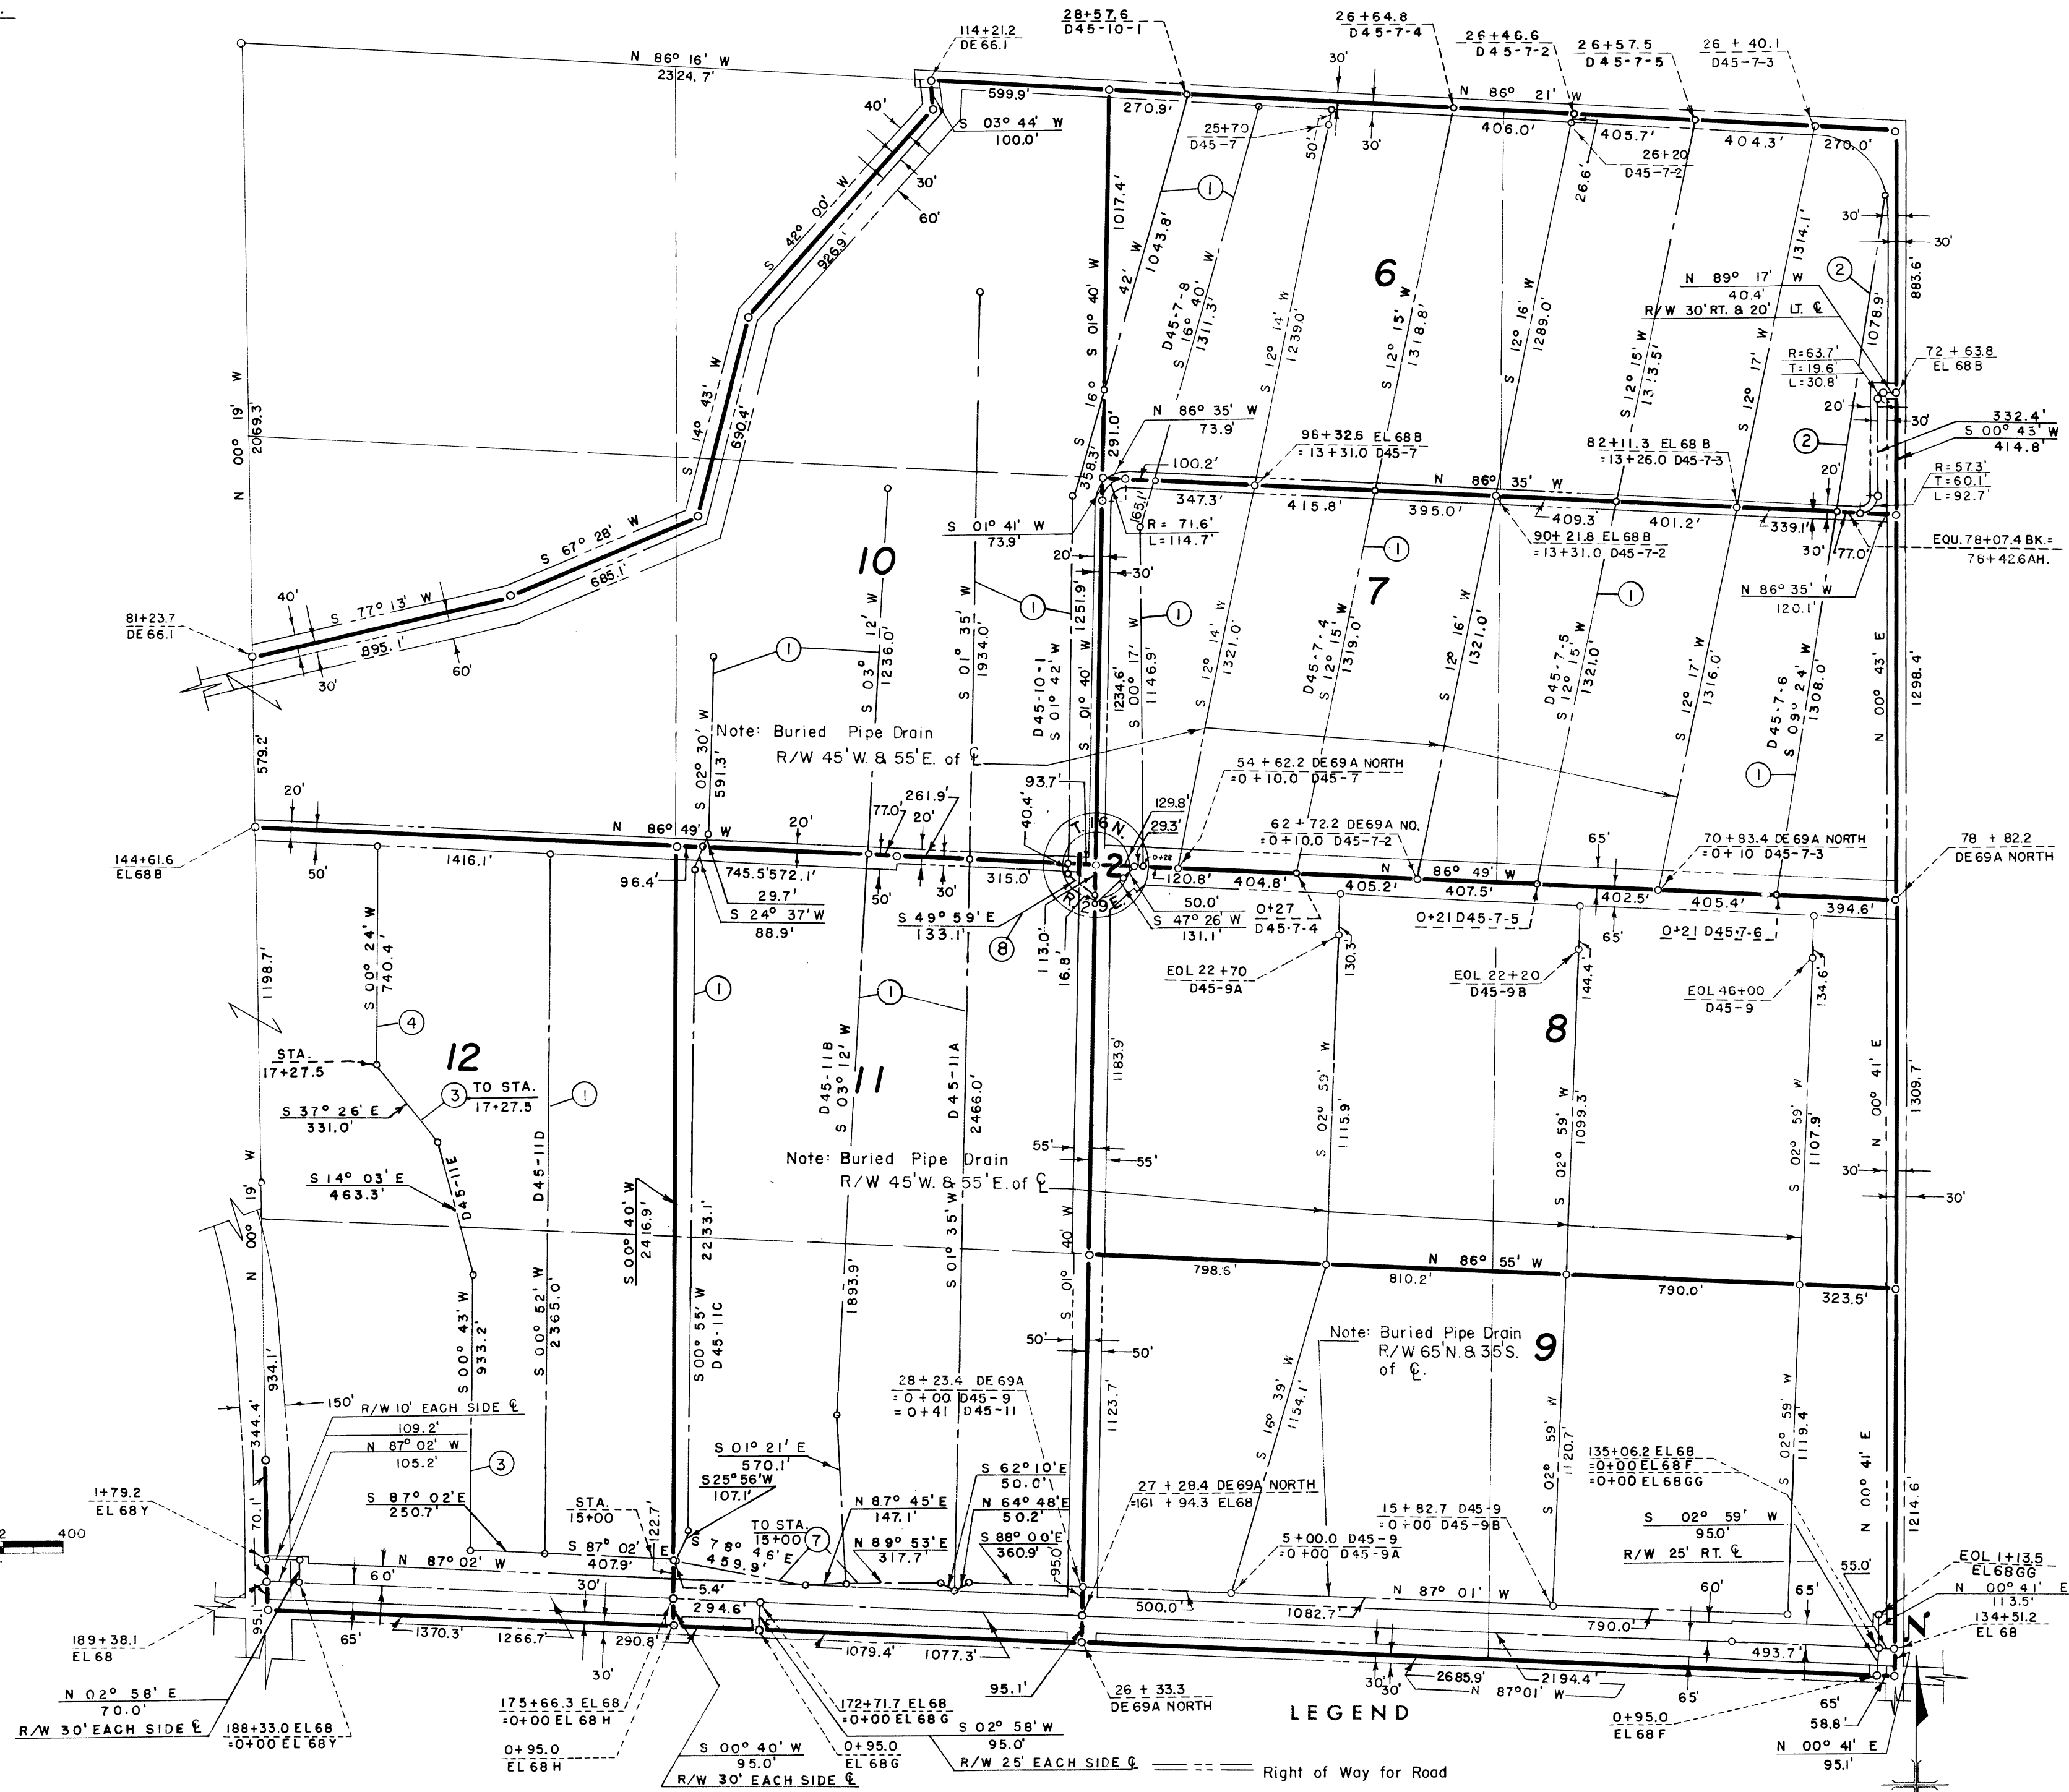

Drawn WGL
 Checked EPL
 Surveys certified

A. J. Davidson
 Chief, Engrg. Div. (Acting)
 of D.R.C.

DATE 8-22-58

THIS SHEET NOT RECORDED

LEGEND

- Boundary of Unit
- ==== Right of Way for Canal
- ==== Right of Way for Drain

11 Unit Number

REV. TO 12-29-89	dc
REV. TO 11-5-81	dc
REV. TO 7-31-69	CM
REV. TO 7-29-66	SM

I certify that this is Sheet 1 of 20 Supplemental Sheets of the Fourth Revision of the Final Farm Unit Plat of Irrigation Block 45.

Wm. H. Tuller
 Regional Director (Acting)
 DATE 8-26-58

222-116-30837-9