
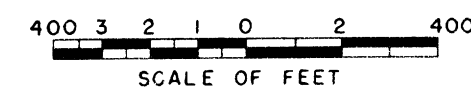


NOTE: Buried Pipe Drain R/W  
① 45' W. & 55' E.  
② 45' OR TO RD. W. & 65' E.

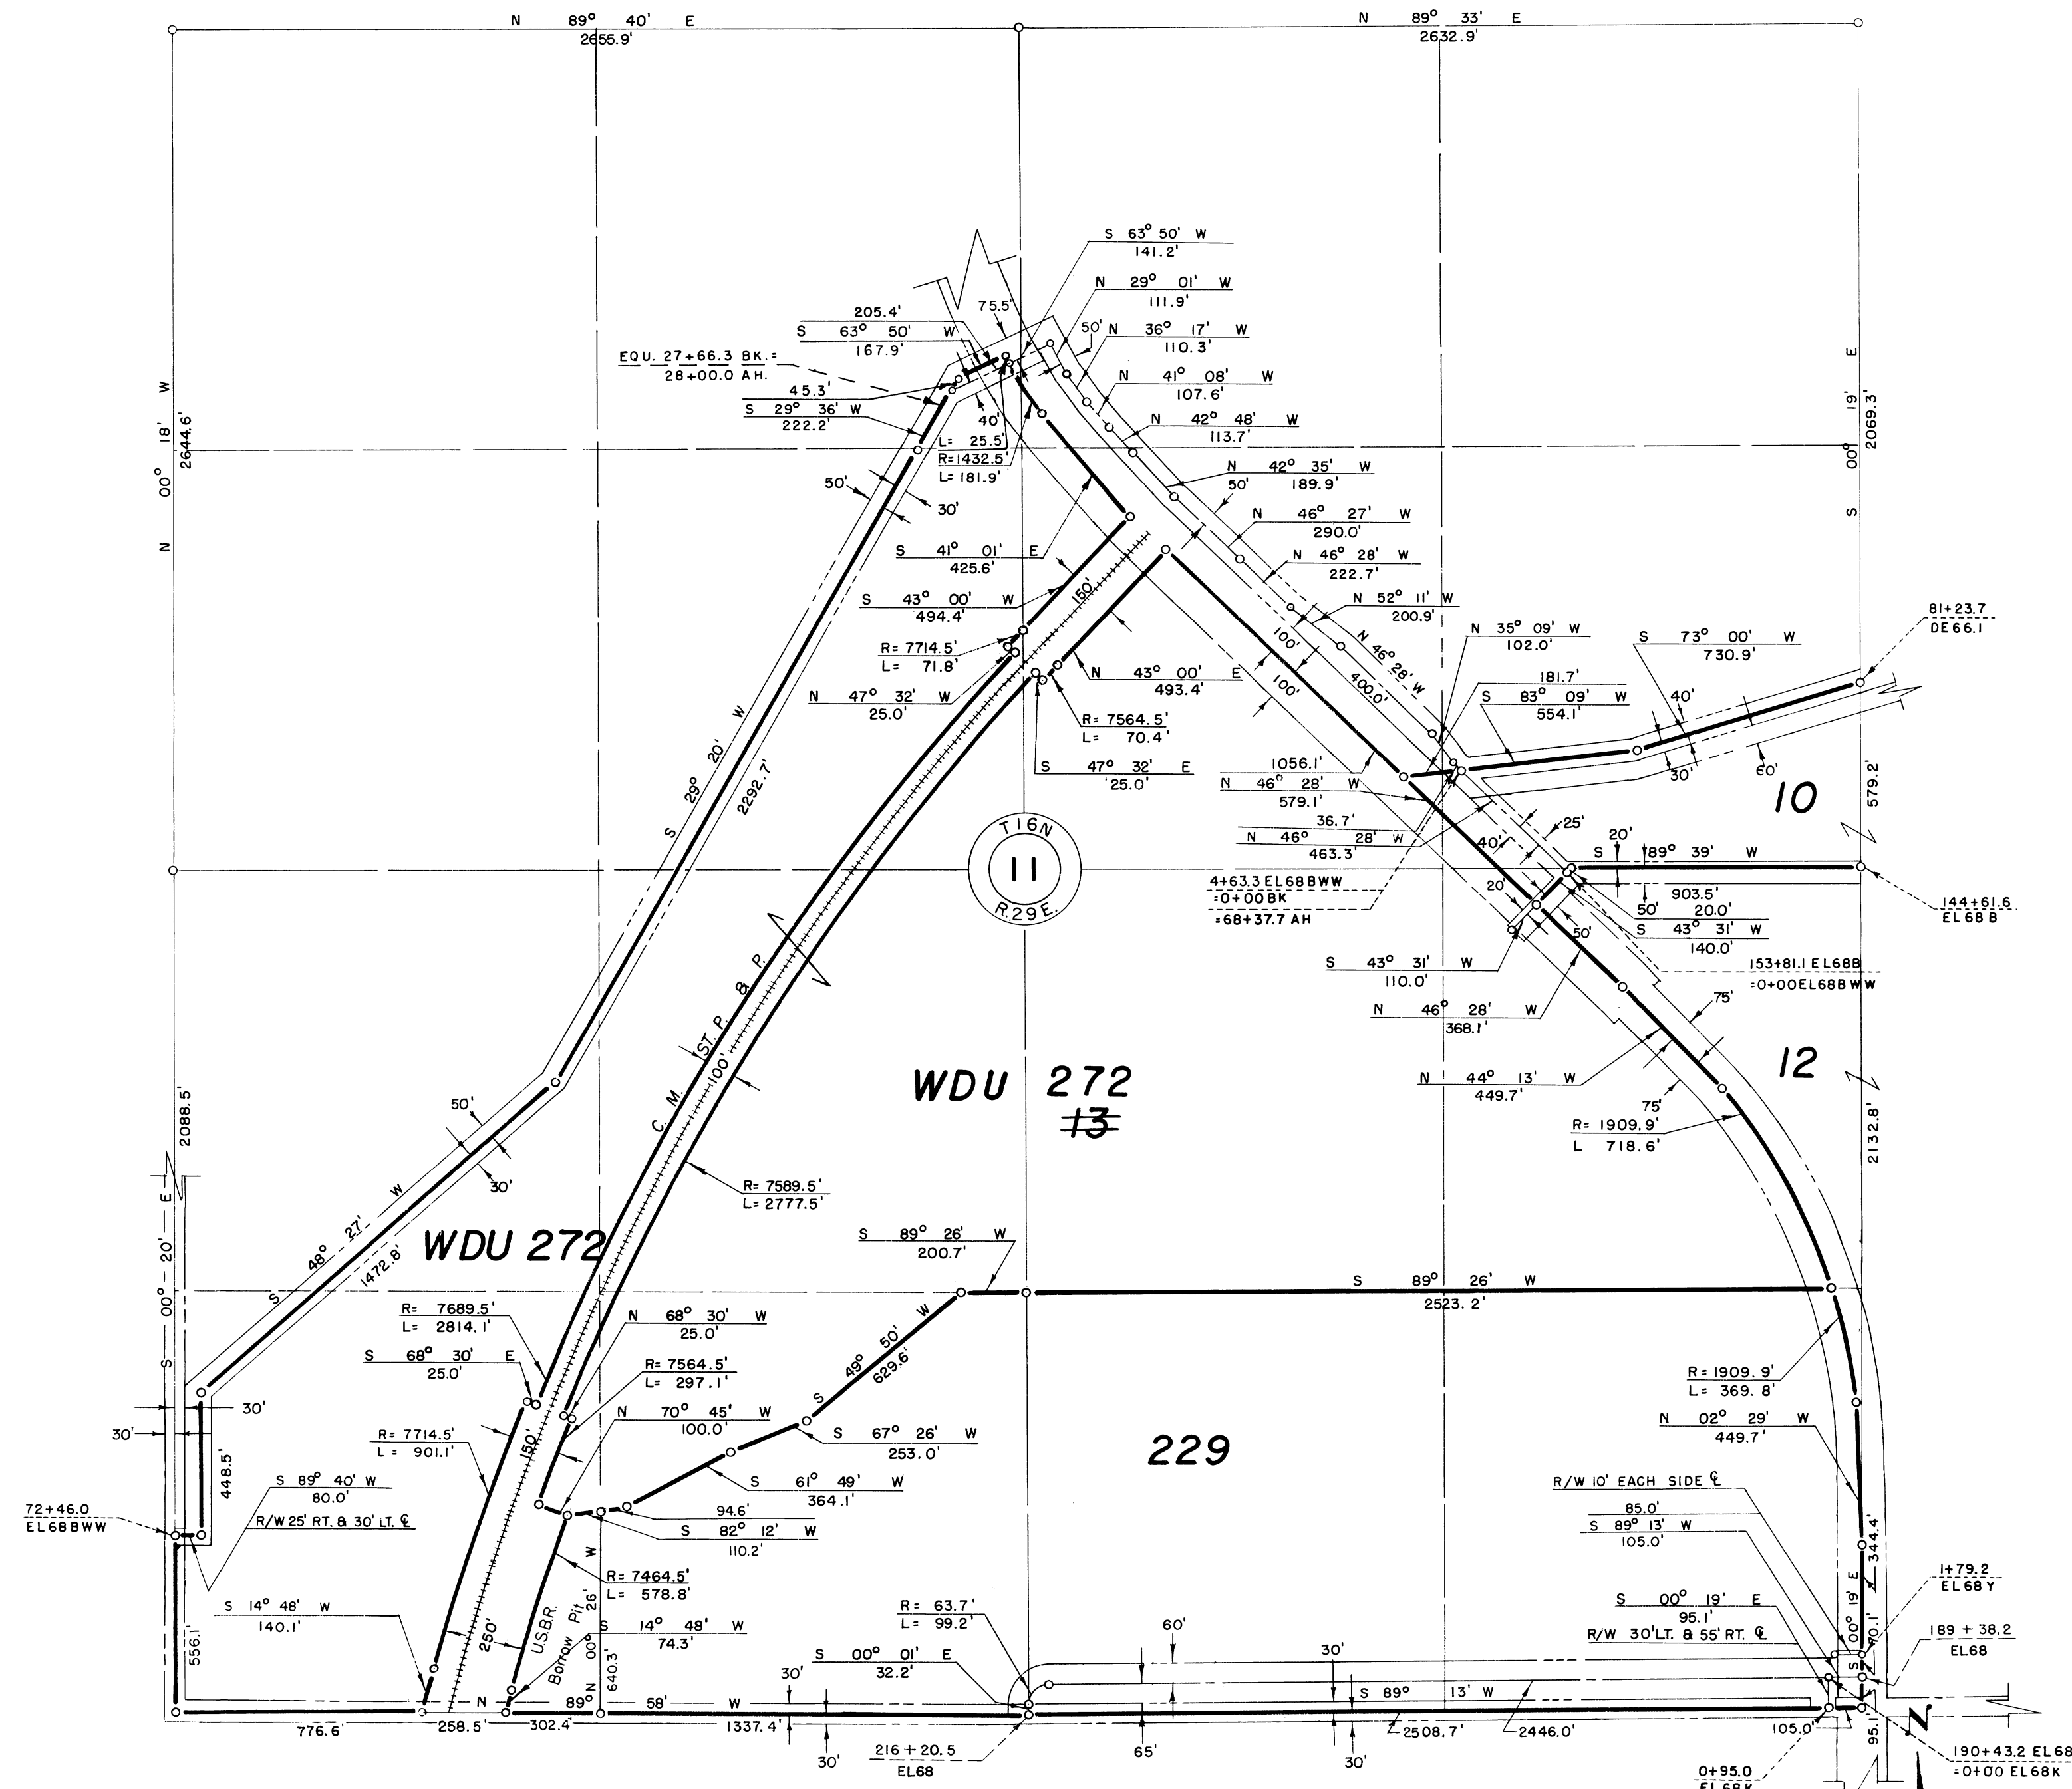

Drawn DWD  
 Checked E.P.L  
 Surveys certified  
A.V. Davidson  
 Chief, Engr. Div.

DATE 6-29-60

THIS SHEET NOT RECORDED

LEGEND

- ==== Right of Way for Road
- ==== Right of Way for Proposed Road
- Boundary of Unit
- ==== Right of Way for Canal
- ==== Right of Way for Drain

12 Unit Number

REV. TO 10-1-63 aps

I certify that this is Sheet  
 1 of 7 Supplemental Sheets  
 of the Sixth Revision of  
 the Final Farm Unit Plat of  
 Irrigation Block 45

M.B. Austin  
 Regional Director (Acting)

DATE 7-21-60

222-116-31620-10