



- ① NOTE: Buried Pipe Drain
R/W 55' N & 45' S
- ② NOTE: Buried Pipe Drain
R/W 45' N & 55' S
- ③ NOTE: Buried Pipe Drain
R/W 70' W & E. to
R/W of EL68DWW

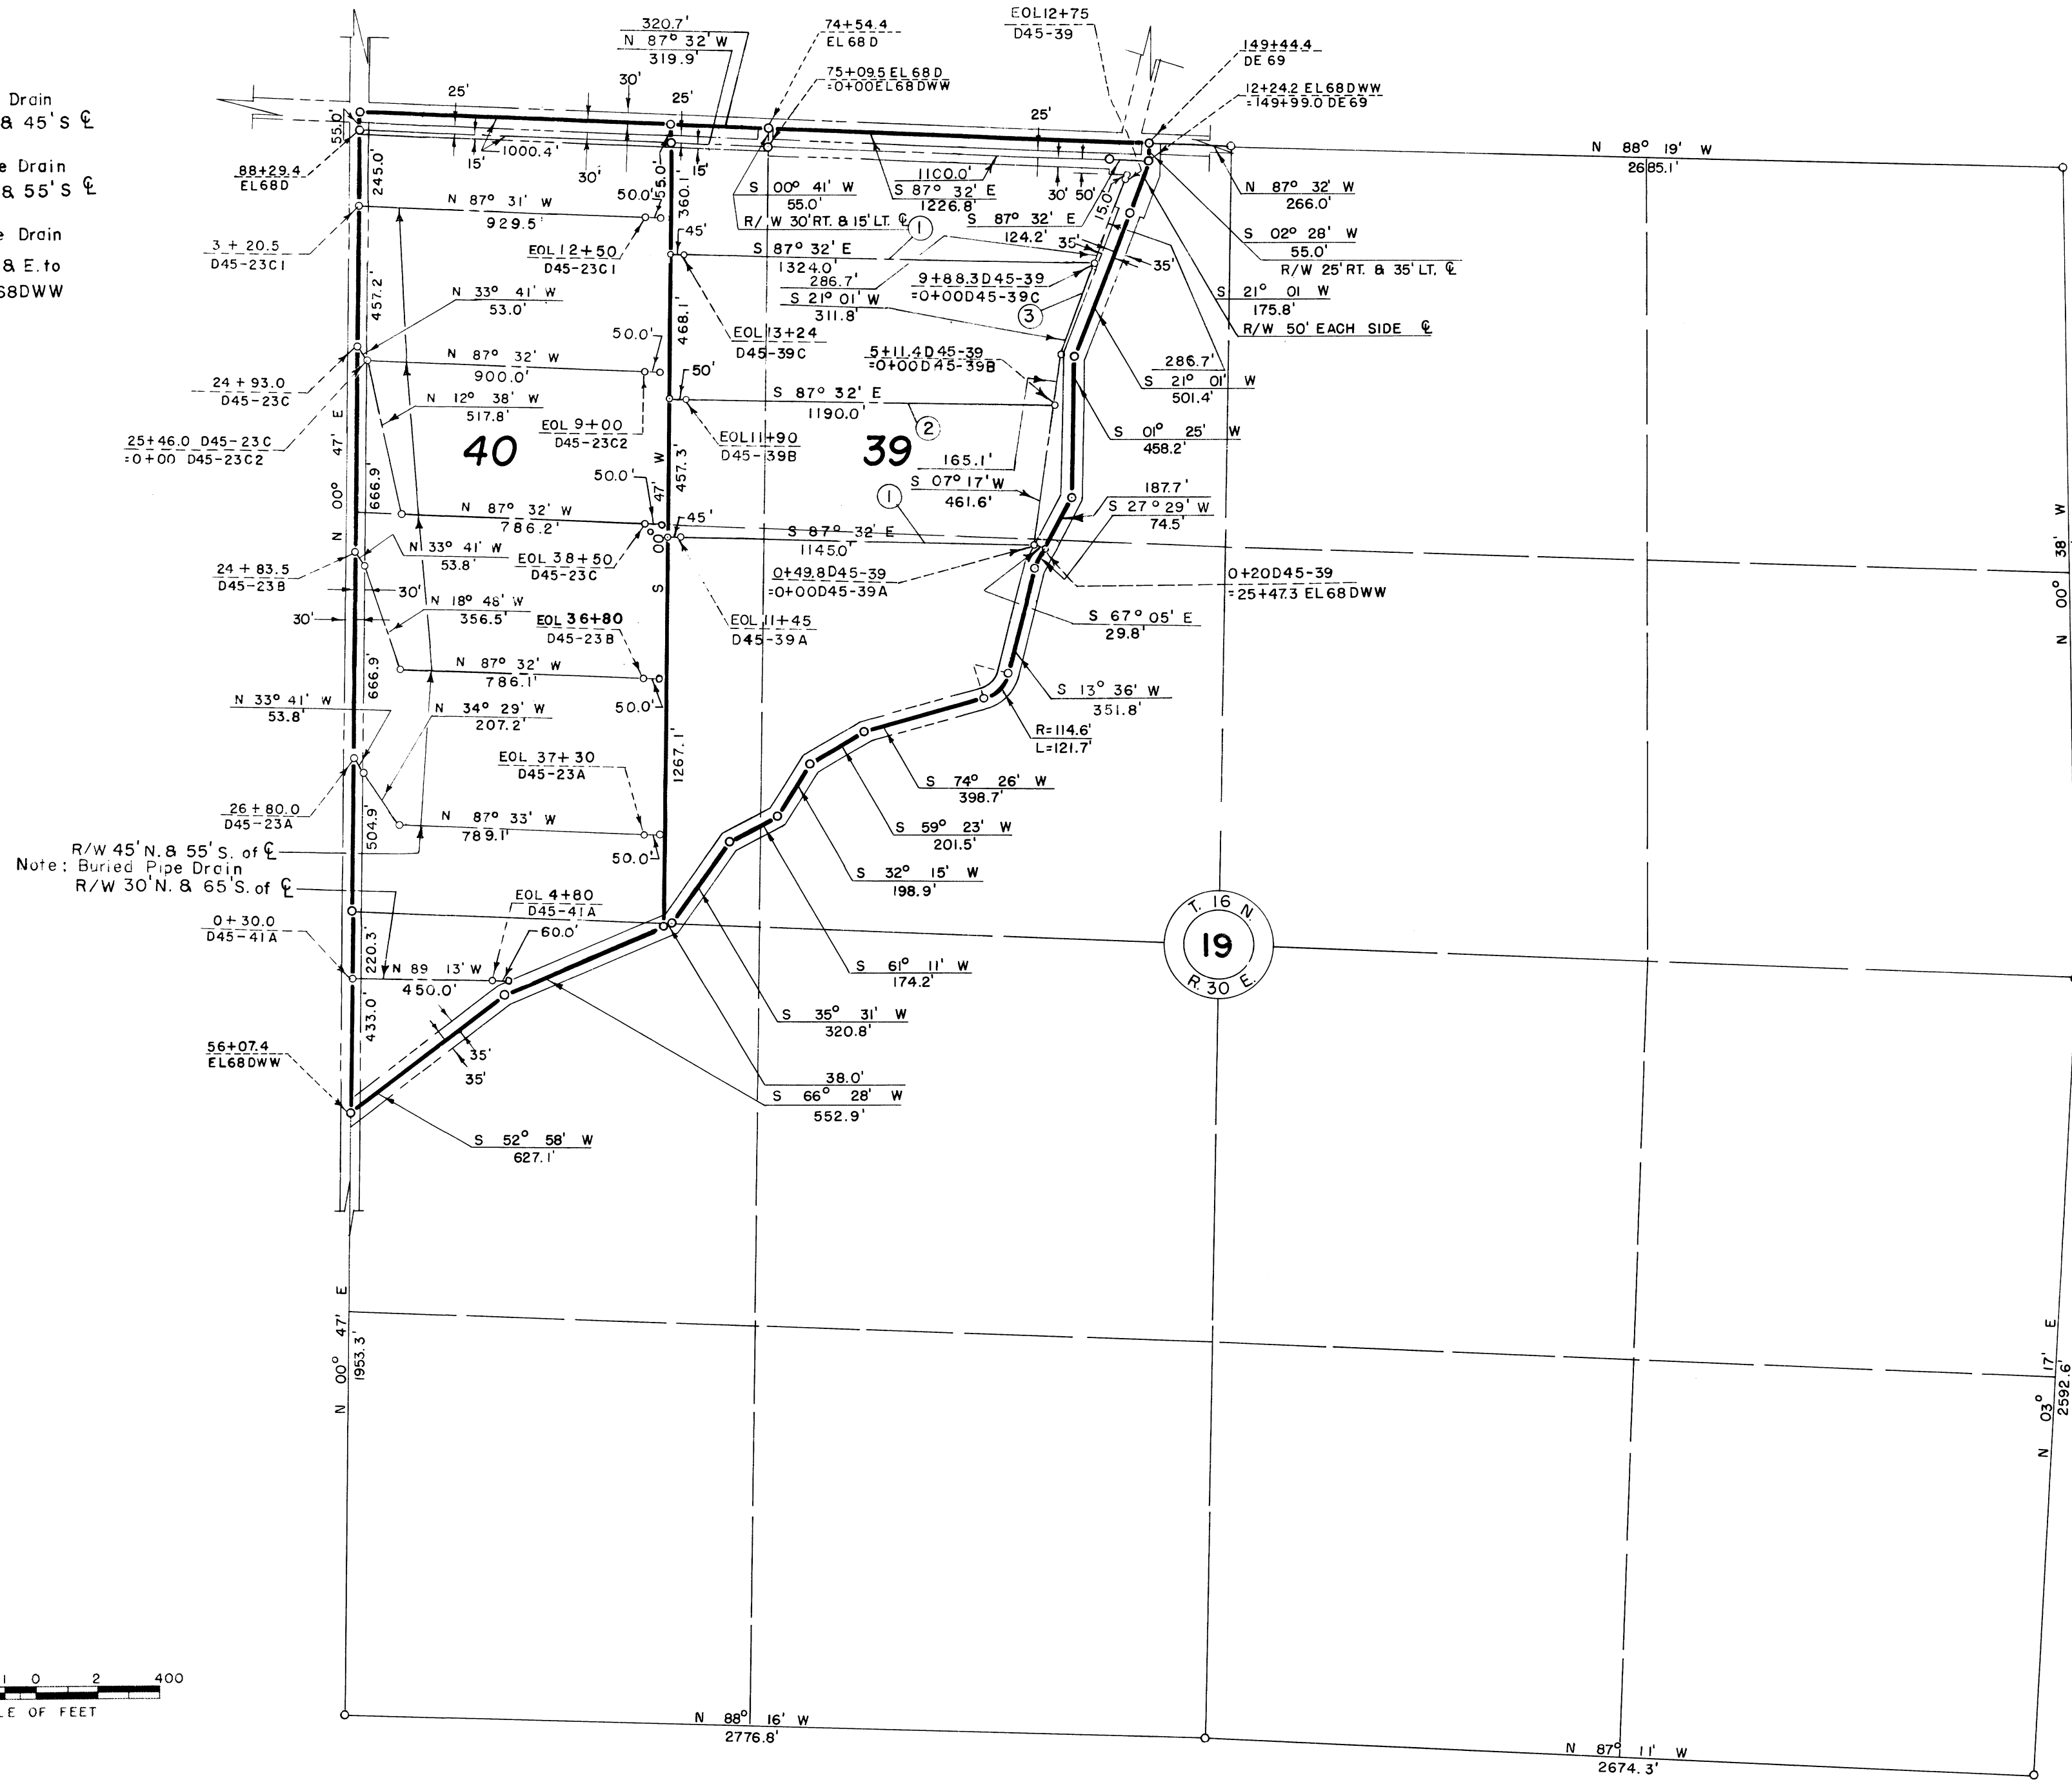

R/W 45' N. & 55' S. of C
Note: Buried Pipe Drain
R/W 30' N. & 65' S. of C

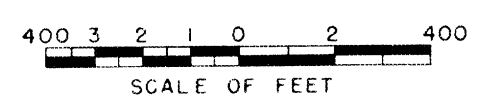


Drawn DWD
Checked E.P.L.
Surveys certified
J. D. Humes
Chief, D.S.C. Div.

DATE 6-23-55

THIS SHEET NOT RECORDED

- LEGEND
- ==== Right of Way for Road
 - ==== Right of Way for Proposed Road
 - Boundary of Unit
 - ==== Right of Way for Canal
 - ==== Right of Way for Drain

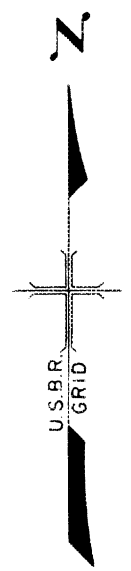

REV. TO 7-31-69	<i>C.M.</i>
REV. TO 7-29-66	<i>C.M.</i>

I certify that this is Sheet
6 of 17 Supplemental Sheets
of the First Revision of
the Final Farm Unit Plat of
Irrigation Block 45.
Wm. H. Tuller (Acting)
Regional Director
DATE 8-2-55

40 Unit Number