


49-5

18

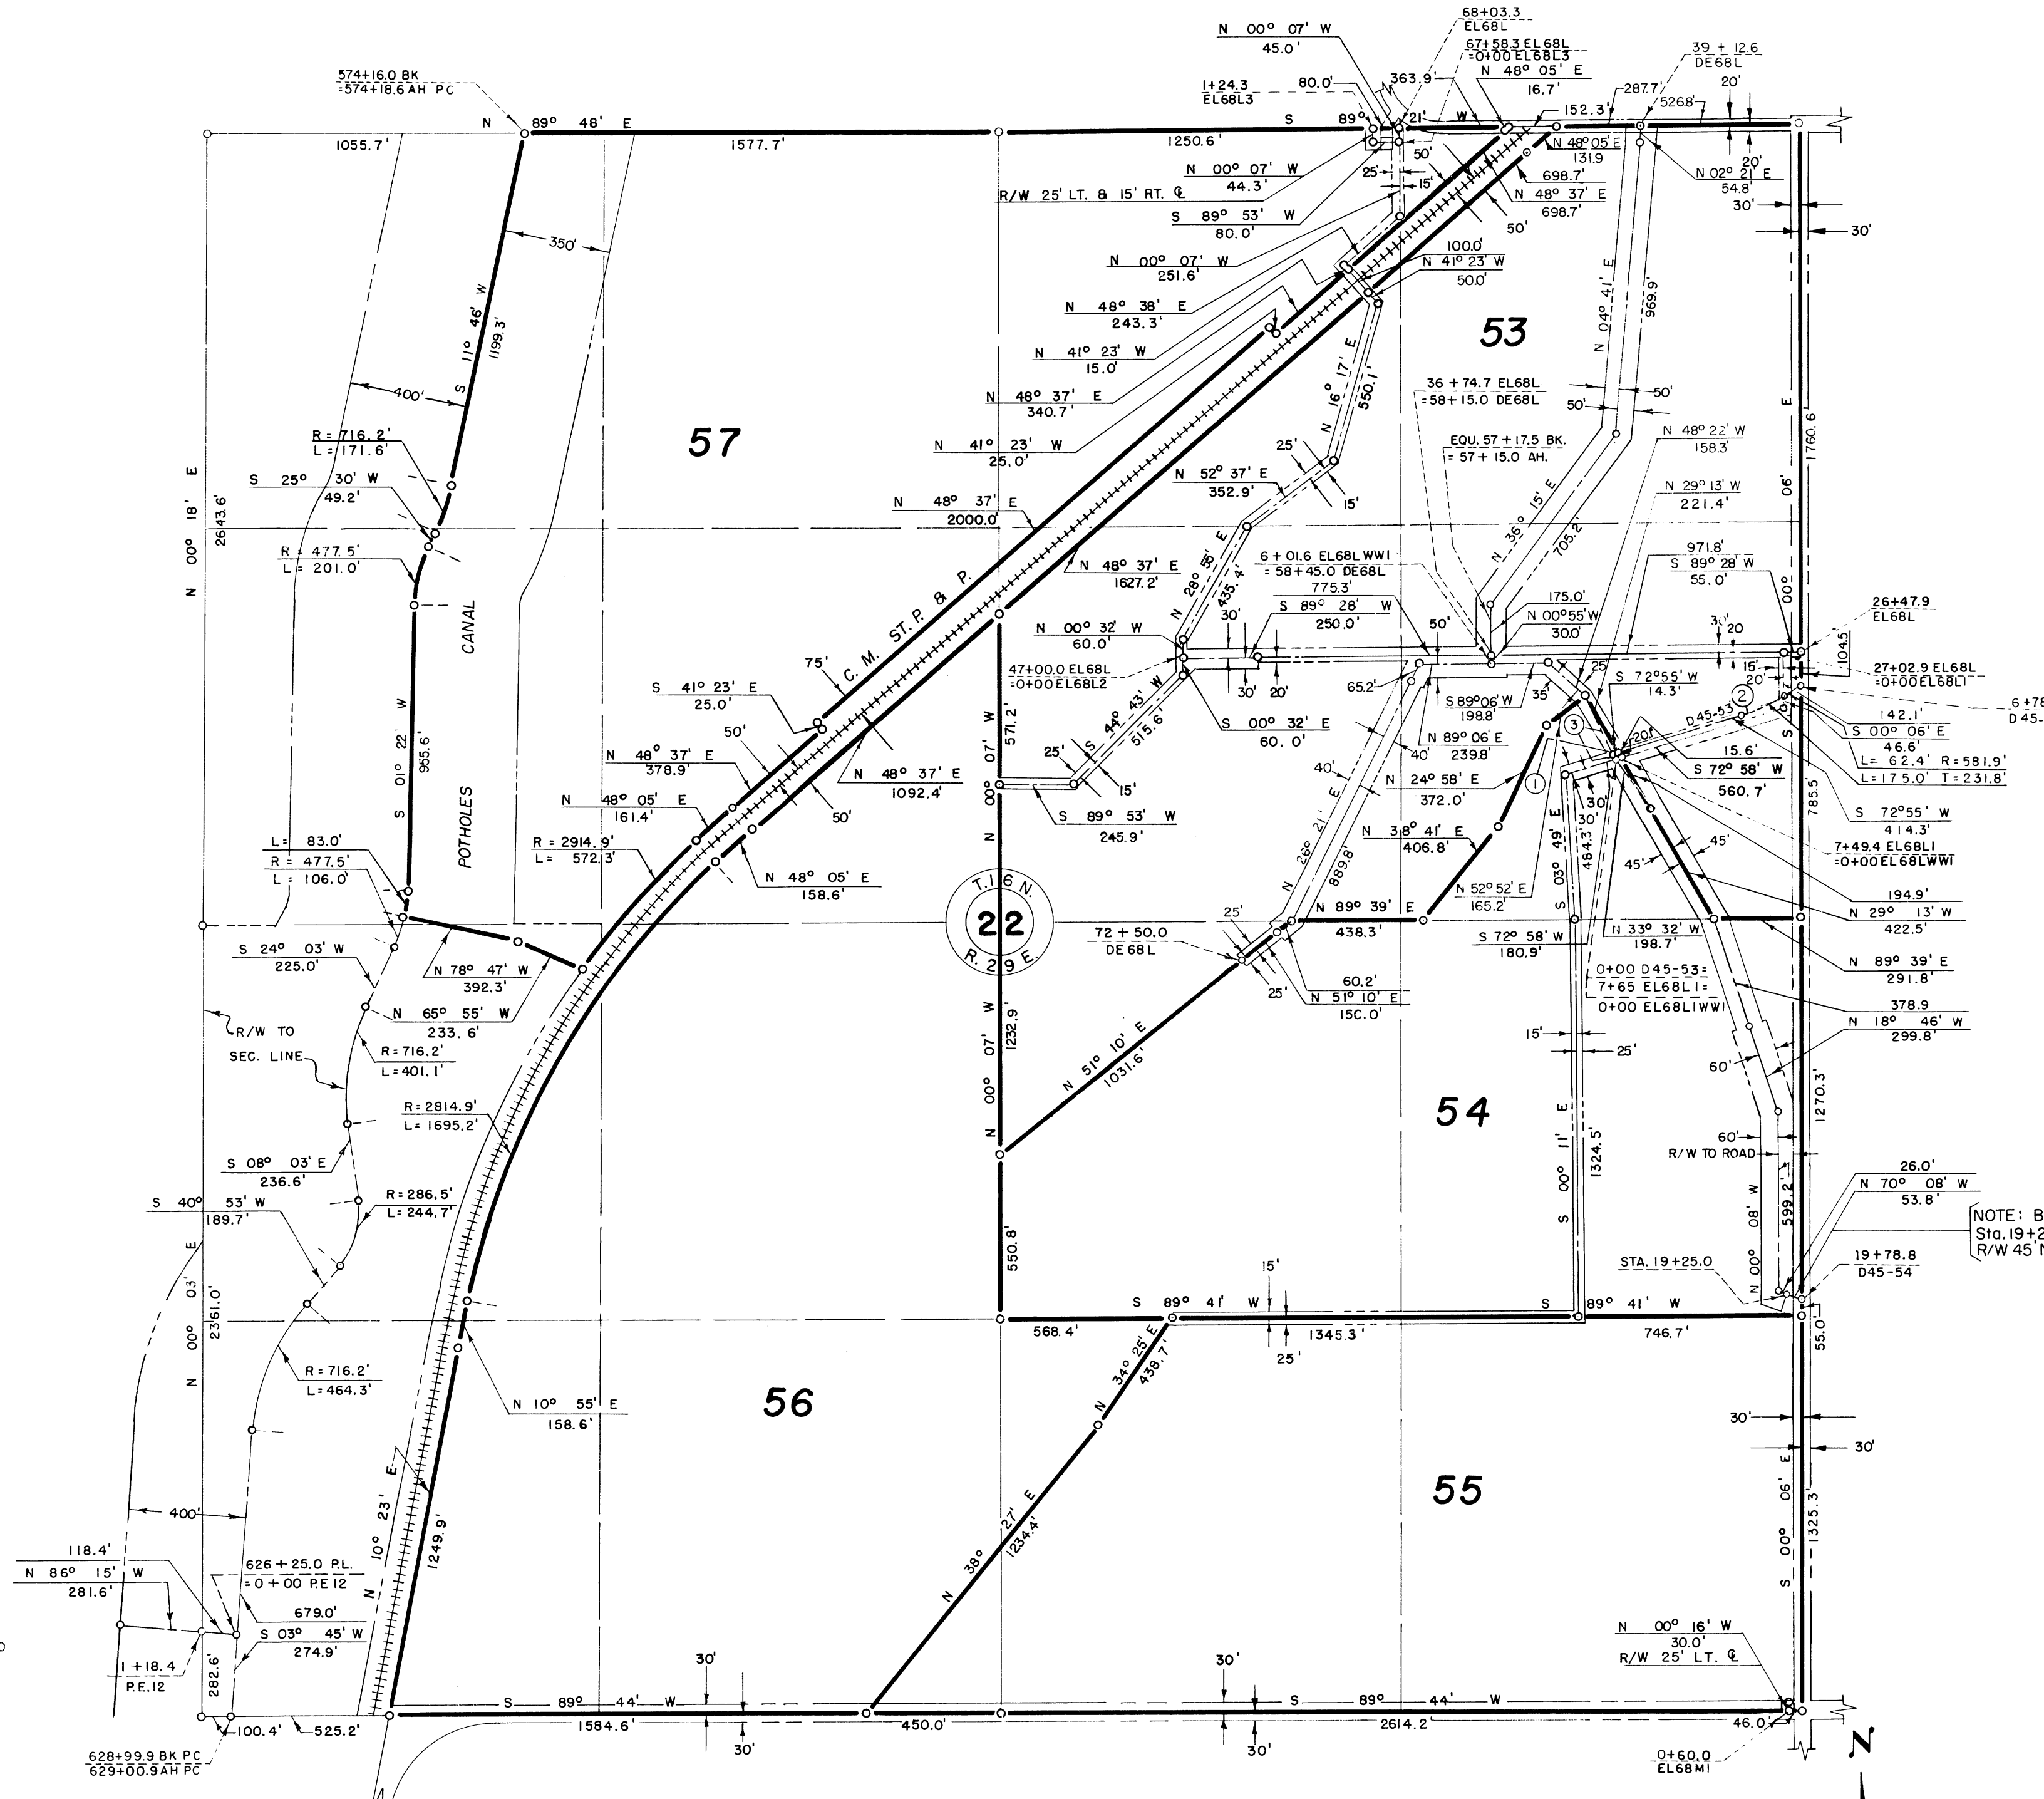


- ① 0+20.1 EL 68LWWI
= 0+12 D 45-53
218.8'
- ③ S 25° 36' E
19.9'

NOTE: Buried Pipe Drain R/W

- ② 45' N. OF ϵ

NOTE: Buried Pipe Drain Sta. 19+25.0 to Sta. 19+78.8 R/W 45' N. & 60' S. ϵ

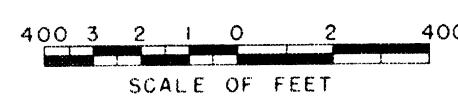

Drawn *WGL*
 Checked *DR*
 Surveys certified
A.J. Davidson
 Chief, Engr. Div.

DATE 6-20-61

LEGEND

- ==== Right of Way for Road
- Boundary of Unit
- Right of Way for Canal
- Right of Way for Drain

55 Unit Number

REV. TO 12-28-73	<i>d/c</i>
REV. TO 9-1-64	<i>Bhm</i>

I certify that this is Sheet
 1 of 4 Supplemental Sheets
 of the Seventh Revision of
 the Final Farm Unit Plat of
 Irrigation Block 45.

M.B. Austin
 Regional Director (Act.)

DATE 7-28-61

222-116-32168-19