
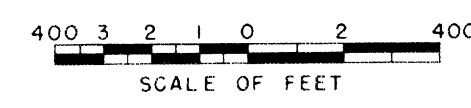


49-18

32

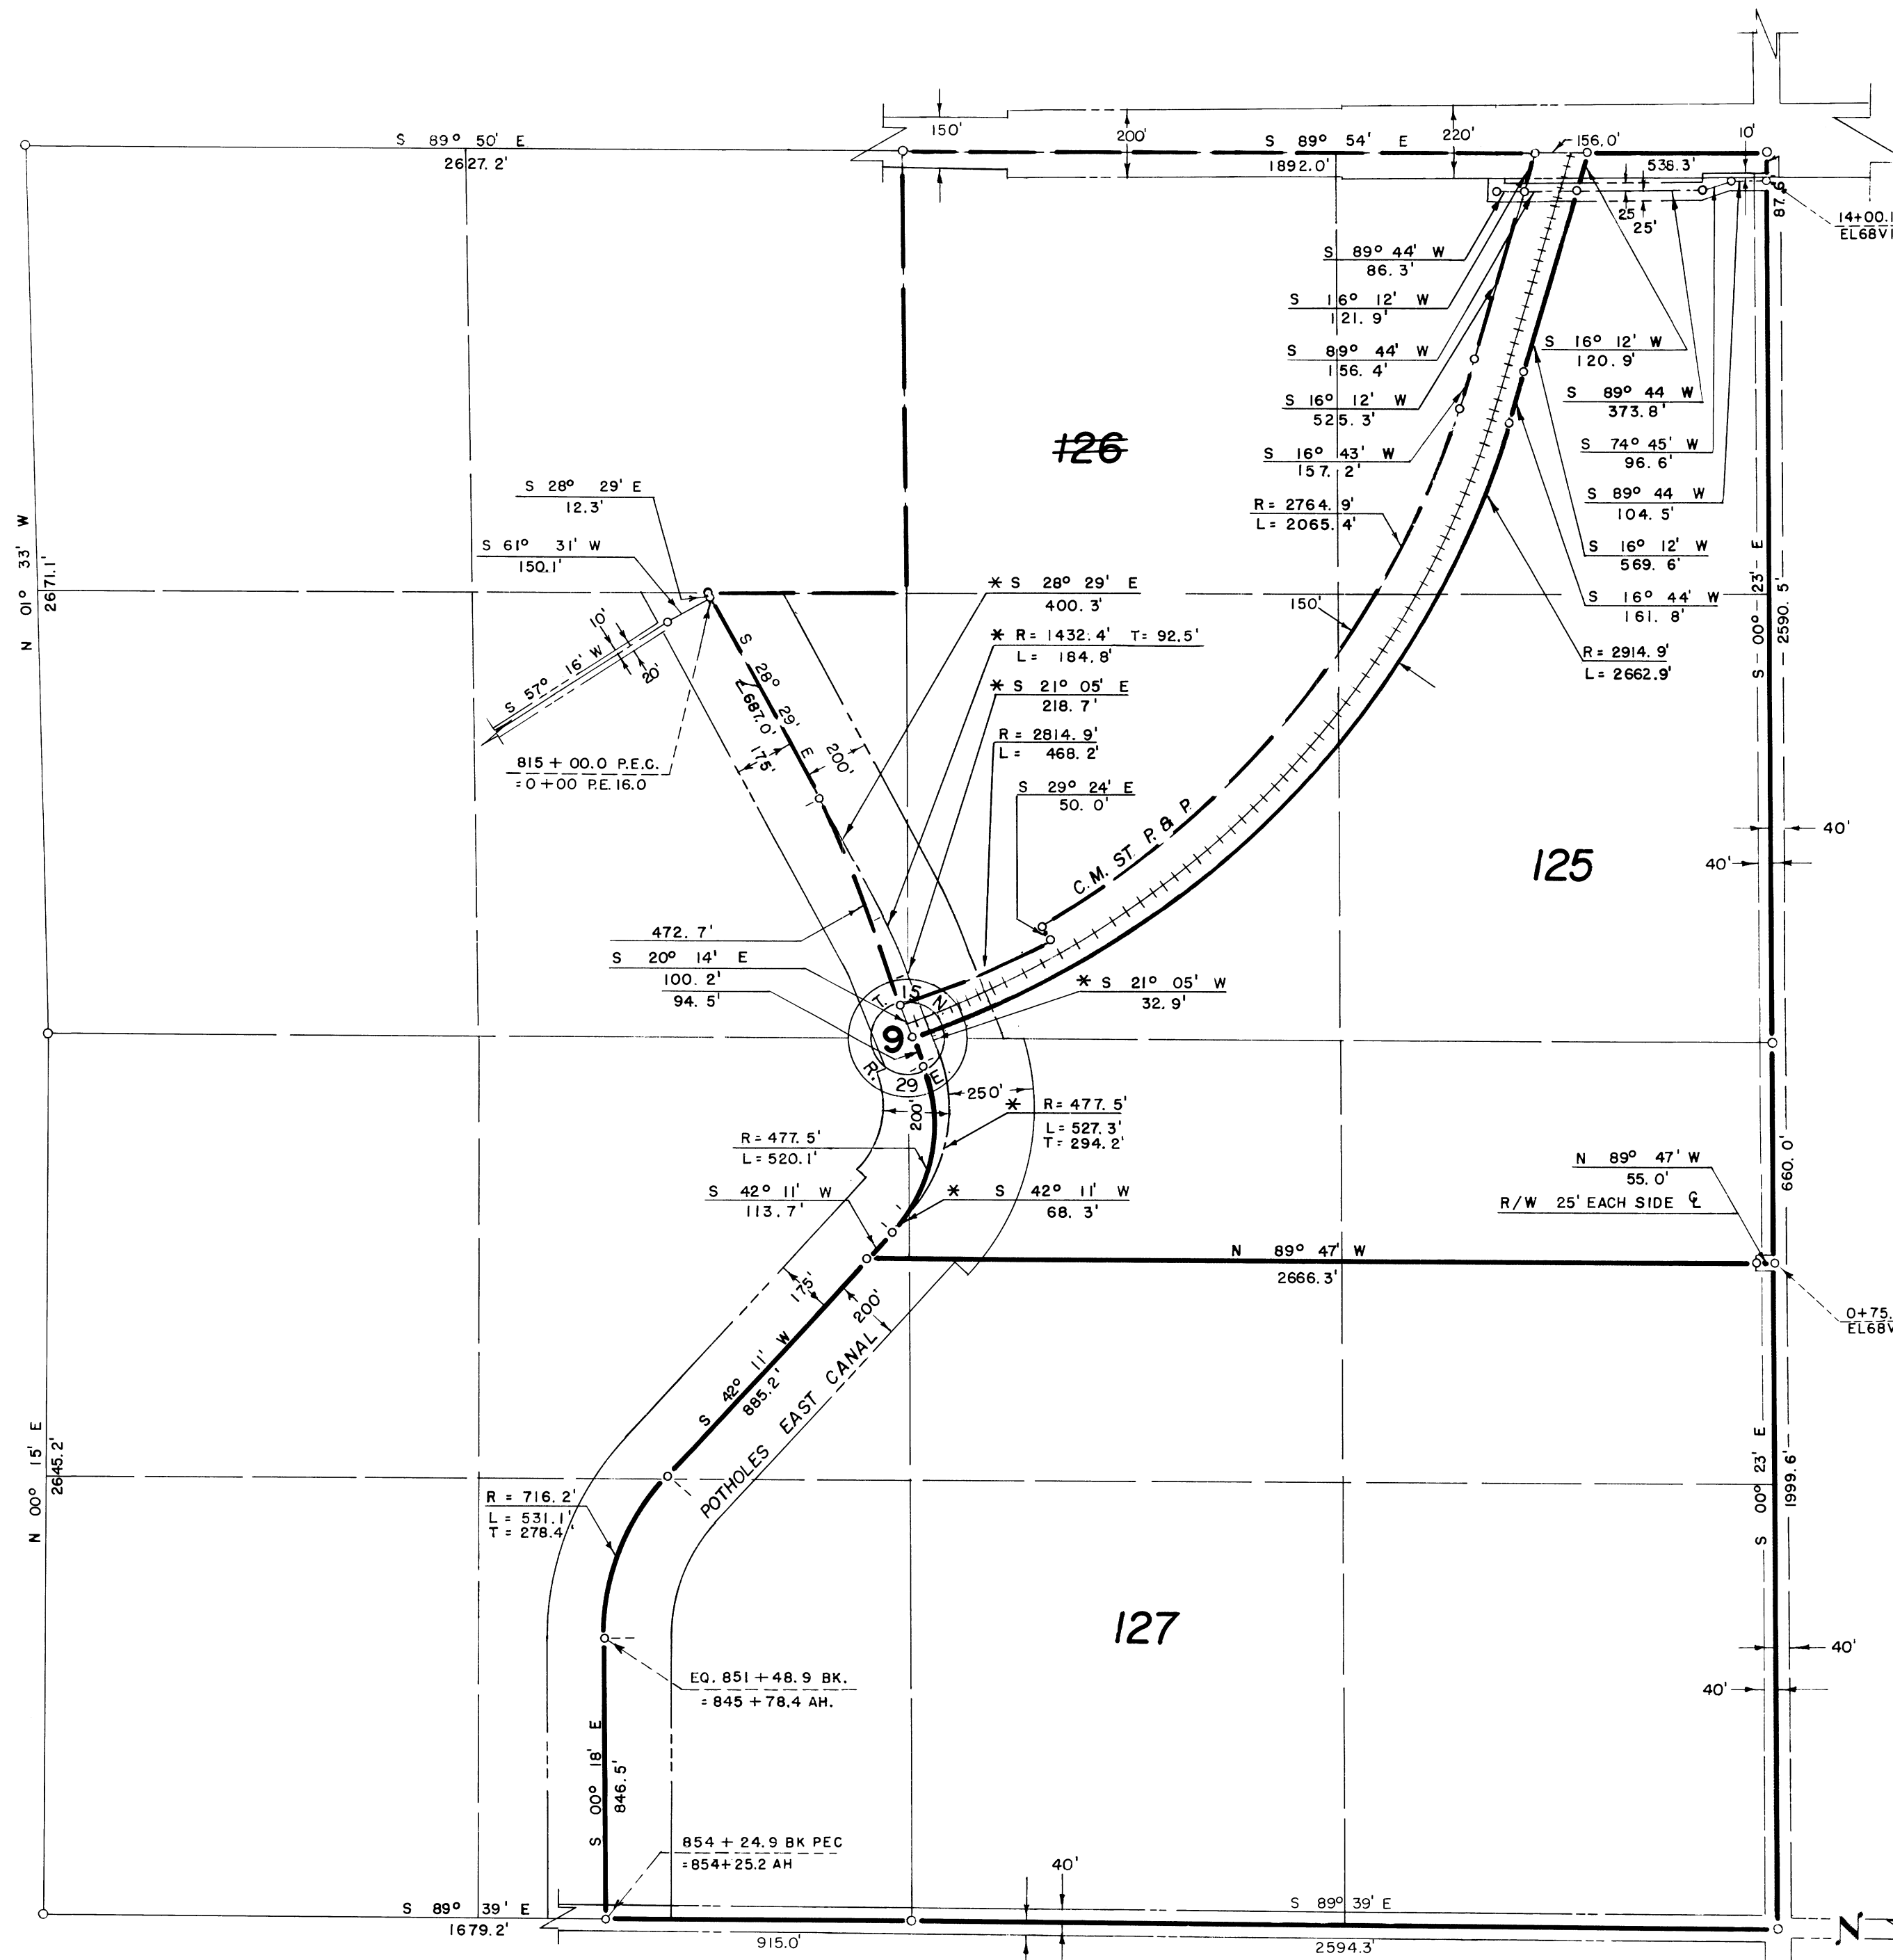

Drawn W.G.L.
 Checked E.P.L.
 Surveys certified
A.J. Davidson
 Chief, Engr. Div.
 DATE 9-17-62

THIS SHEET NOT RECORDED

- LEGEND**
- * Note: for R/W Only
 - ==== Right of Way for Road
 - ==== Right of Way for Proposed Road
 - Boundary of Unit
 - ==== Right of Way for Canal
 - ==== Right of Way for Drain
 - Former Boundary

125 Unit Number

REV TO 9-1-64 Blm

I certify that this is Sheet 4 of 10 Supplemental Sheets of the Eighth Revision of the Final Farm Unit Plat of Irrigation Block 45.
M.B. Austin
 Regional Director (Act.)
 DATE 9-29-62

222-116-32559-33