


52

35


NOTE: Buried Pipe Drain R/W

- ① 70' N. B. 30' S.
- ② 45' W. B. 55' E.
- ③ 45' N. B. 55' S.
- ④ 55' W. B. 45' E.
- ⑤ 55' N. B. 45' S.

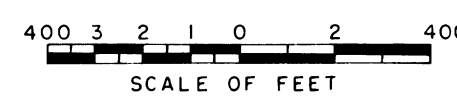

Drawn D.W.D.
 Checked E.P.L.
 Surveys certified
A.J. Davidson
 Chief, Engr. Div.

DATE 9-13-62

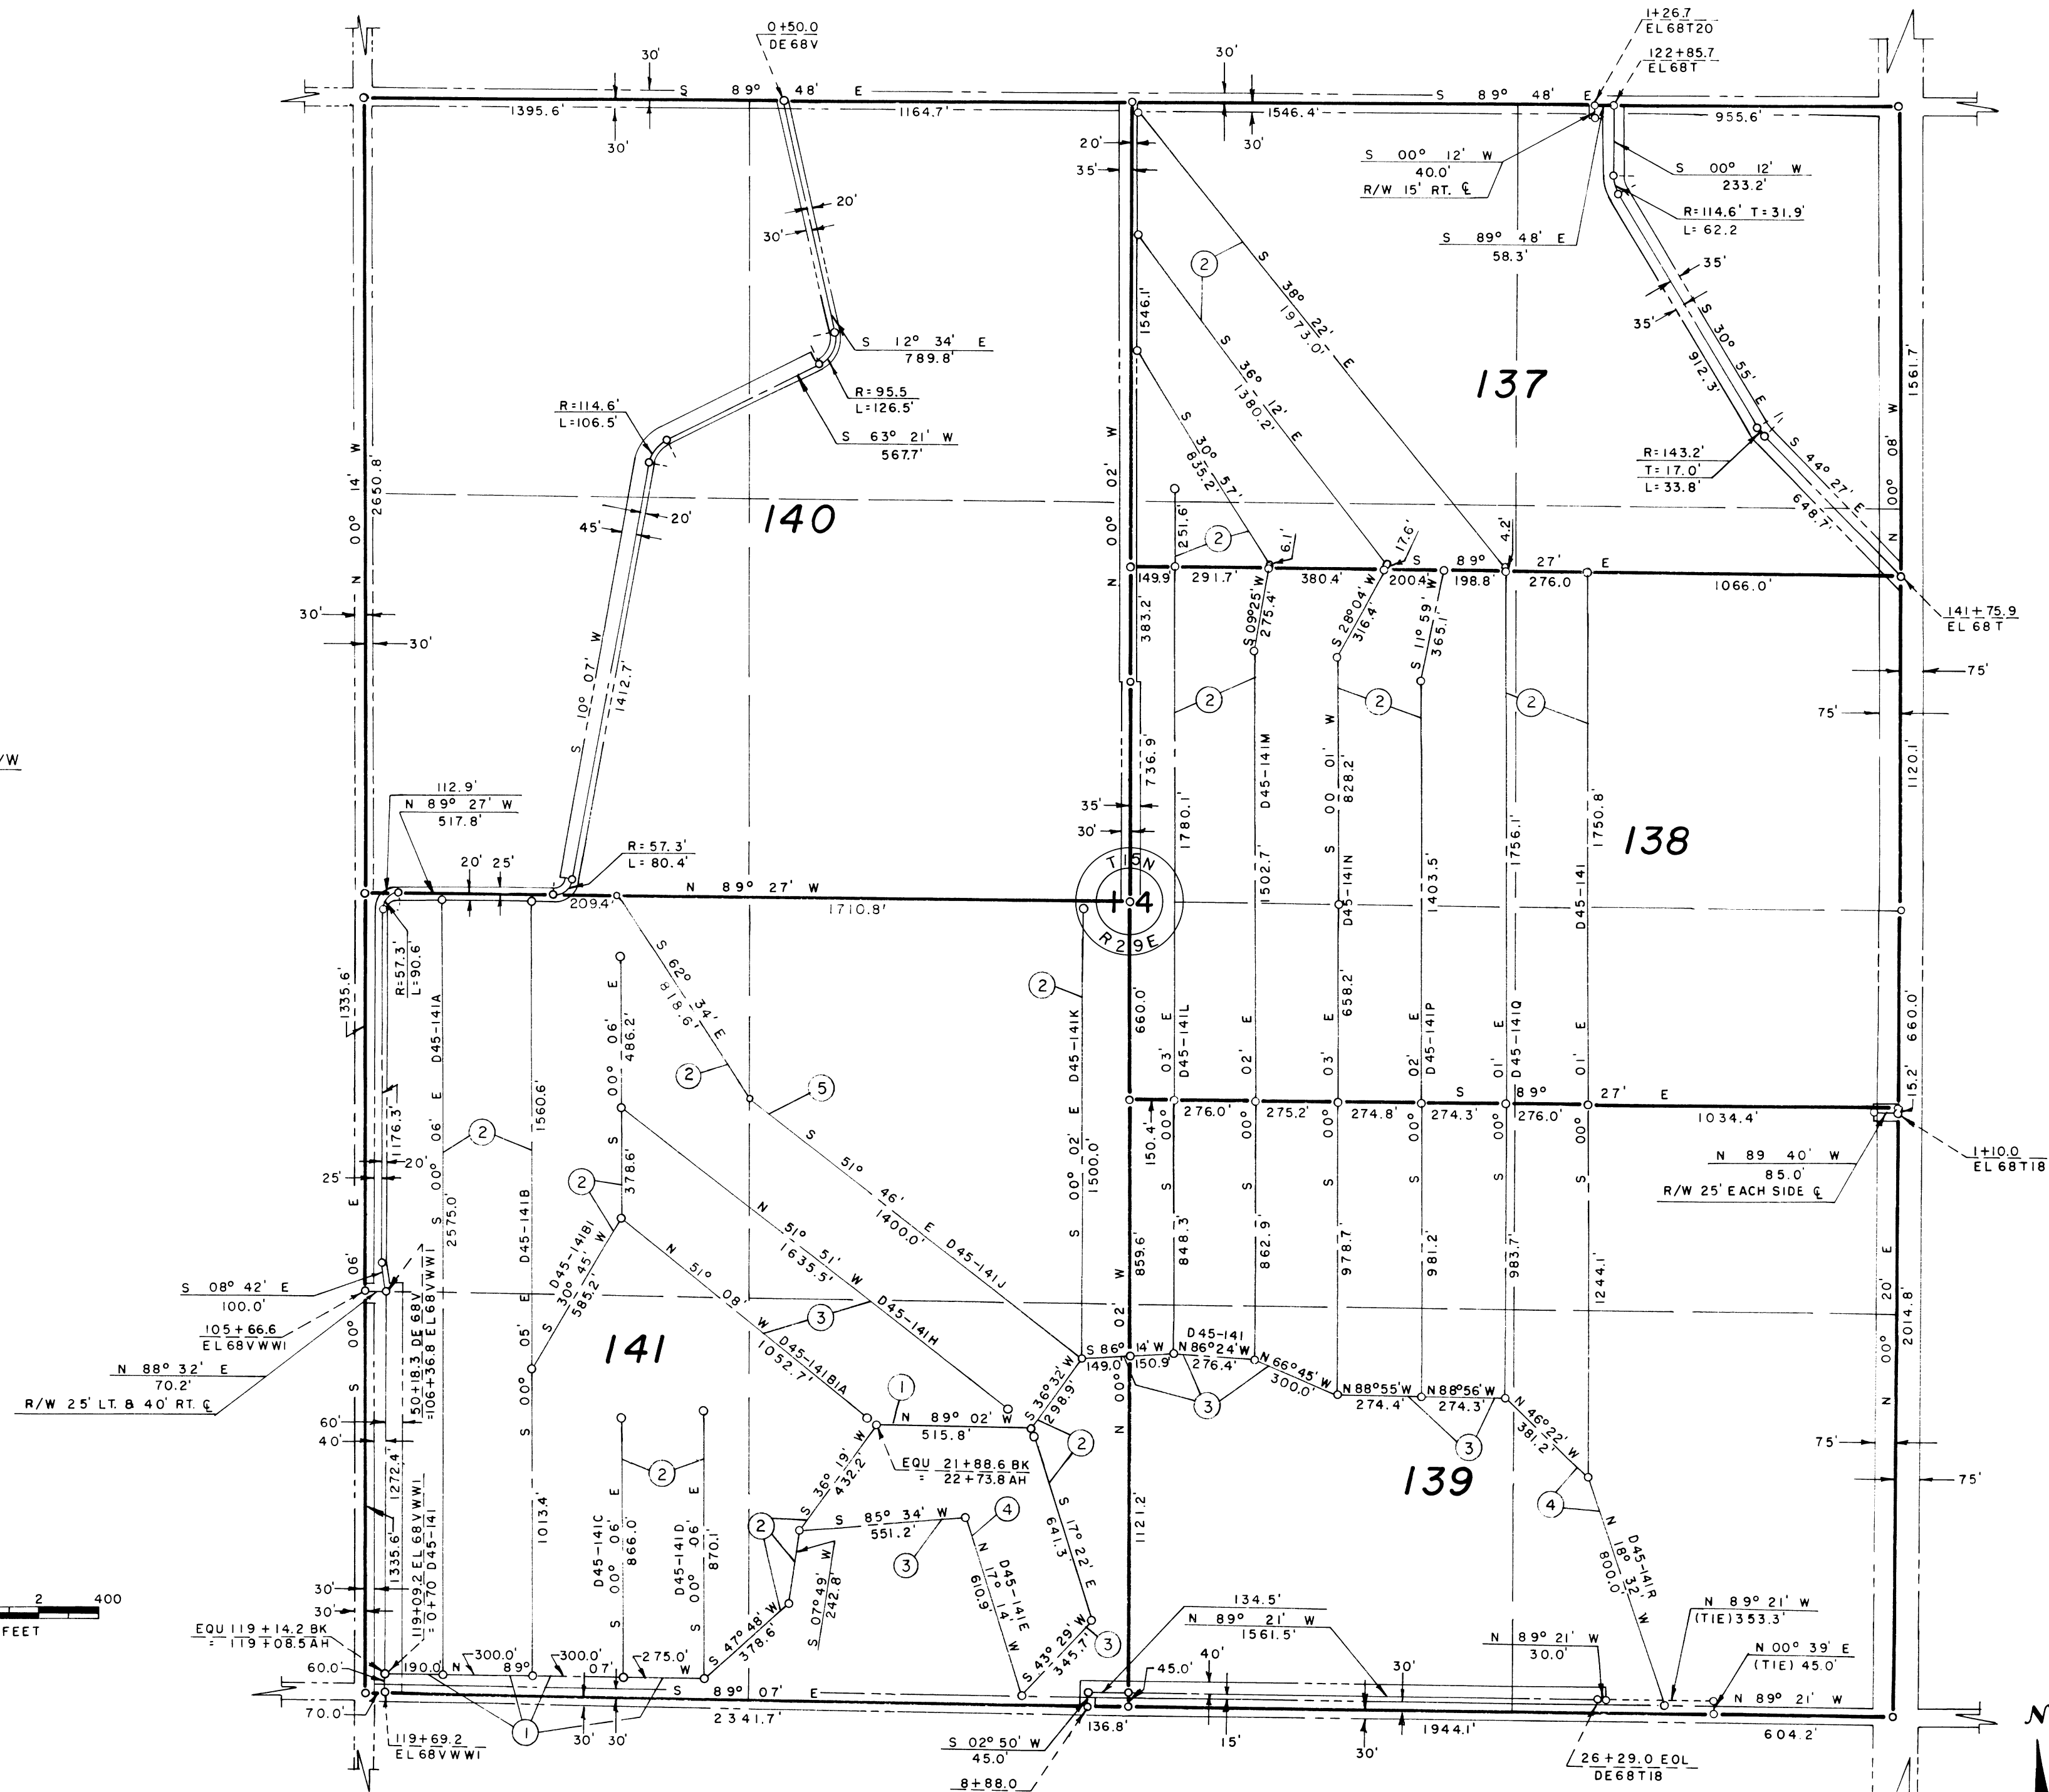

LEGEND

- ==== Right of Way for Road
- ==== Right of Way for Proposed Road
- Boundary of Unit
- ==== Right of Way for Canal
- ==== Right of Way for Drain

138 Unit Number

| | |
|------------------|----|
| REV. TO 11-29-52 | de |
| REV. TO 12-28-73 | de |

I certify that this is Sheet
 of Supplemental Sheets
 of the Revision of
 the Final Farm Unit Plat of
 Irrigation Block 45.

M. B. Austin
 Regional Director (Act.)

DATE 9-25-62