


**COLUMBIA BASIN PROJECT - IRRIGATION BLOCK 46**  
ADAMS COUNTY, WASHINGTON

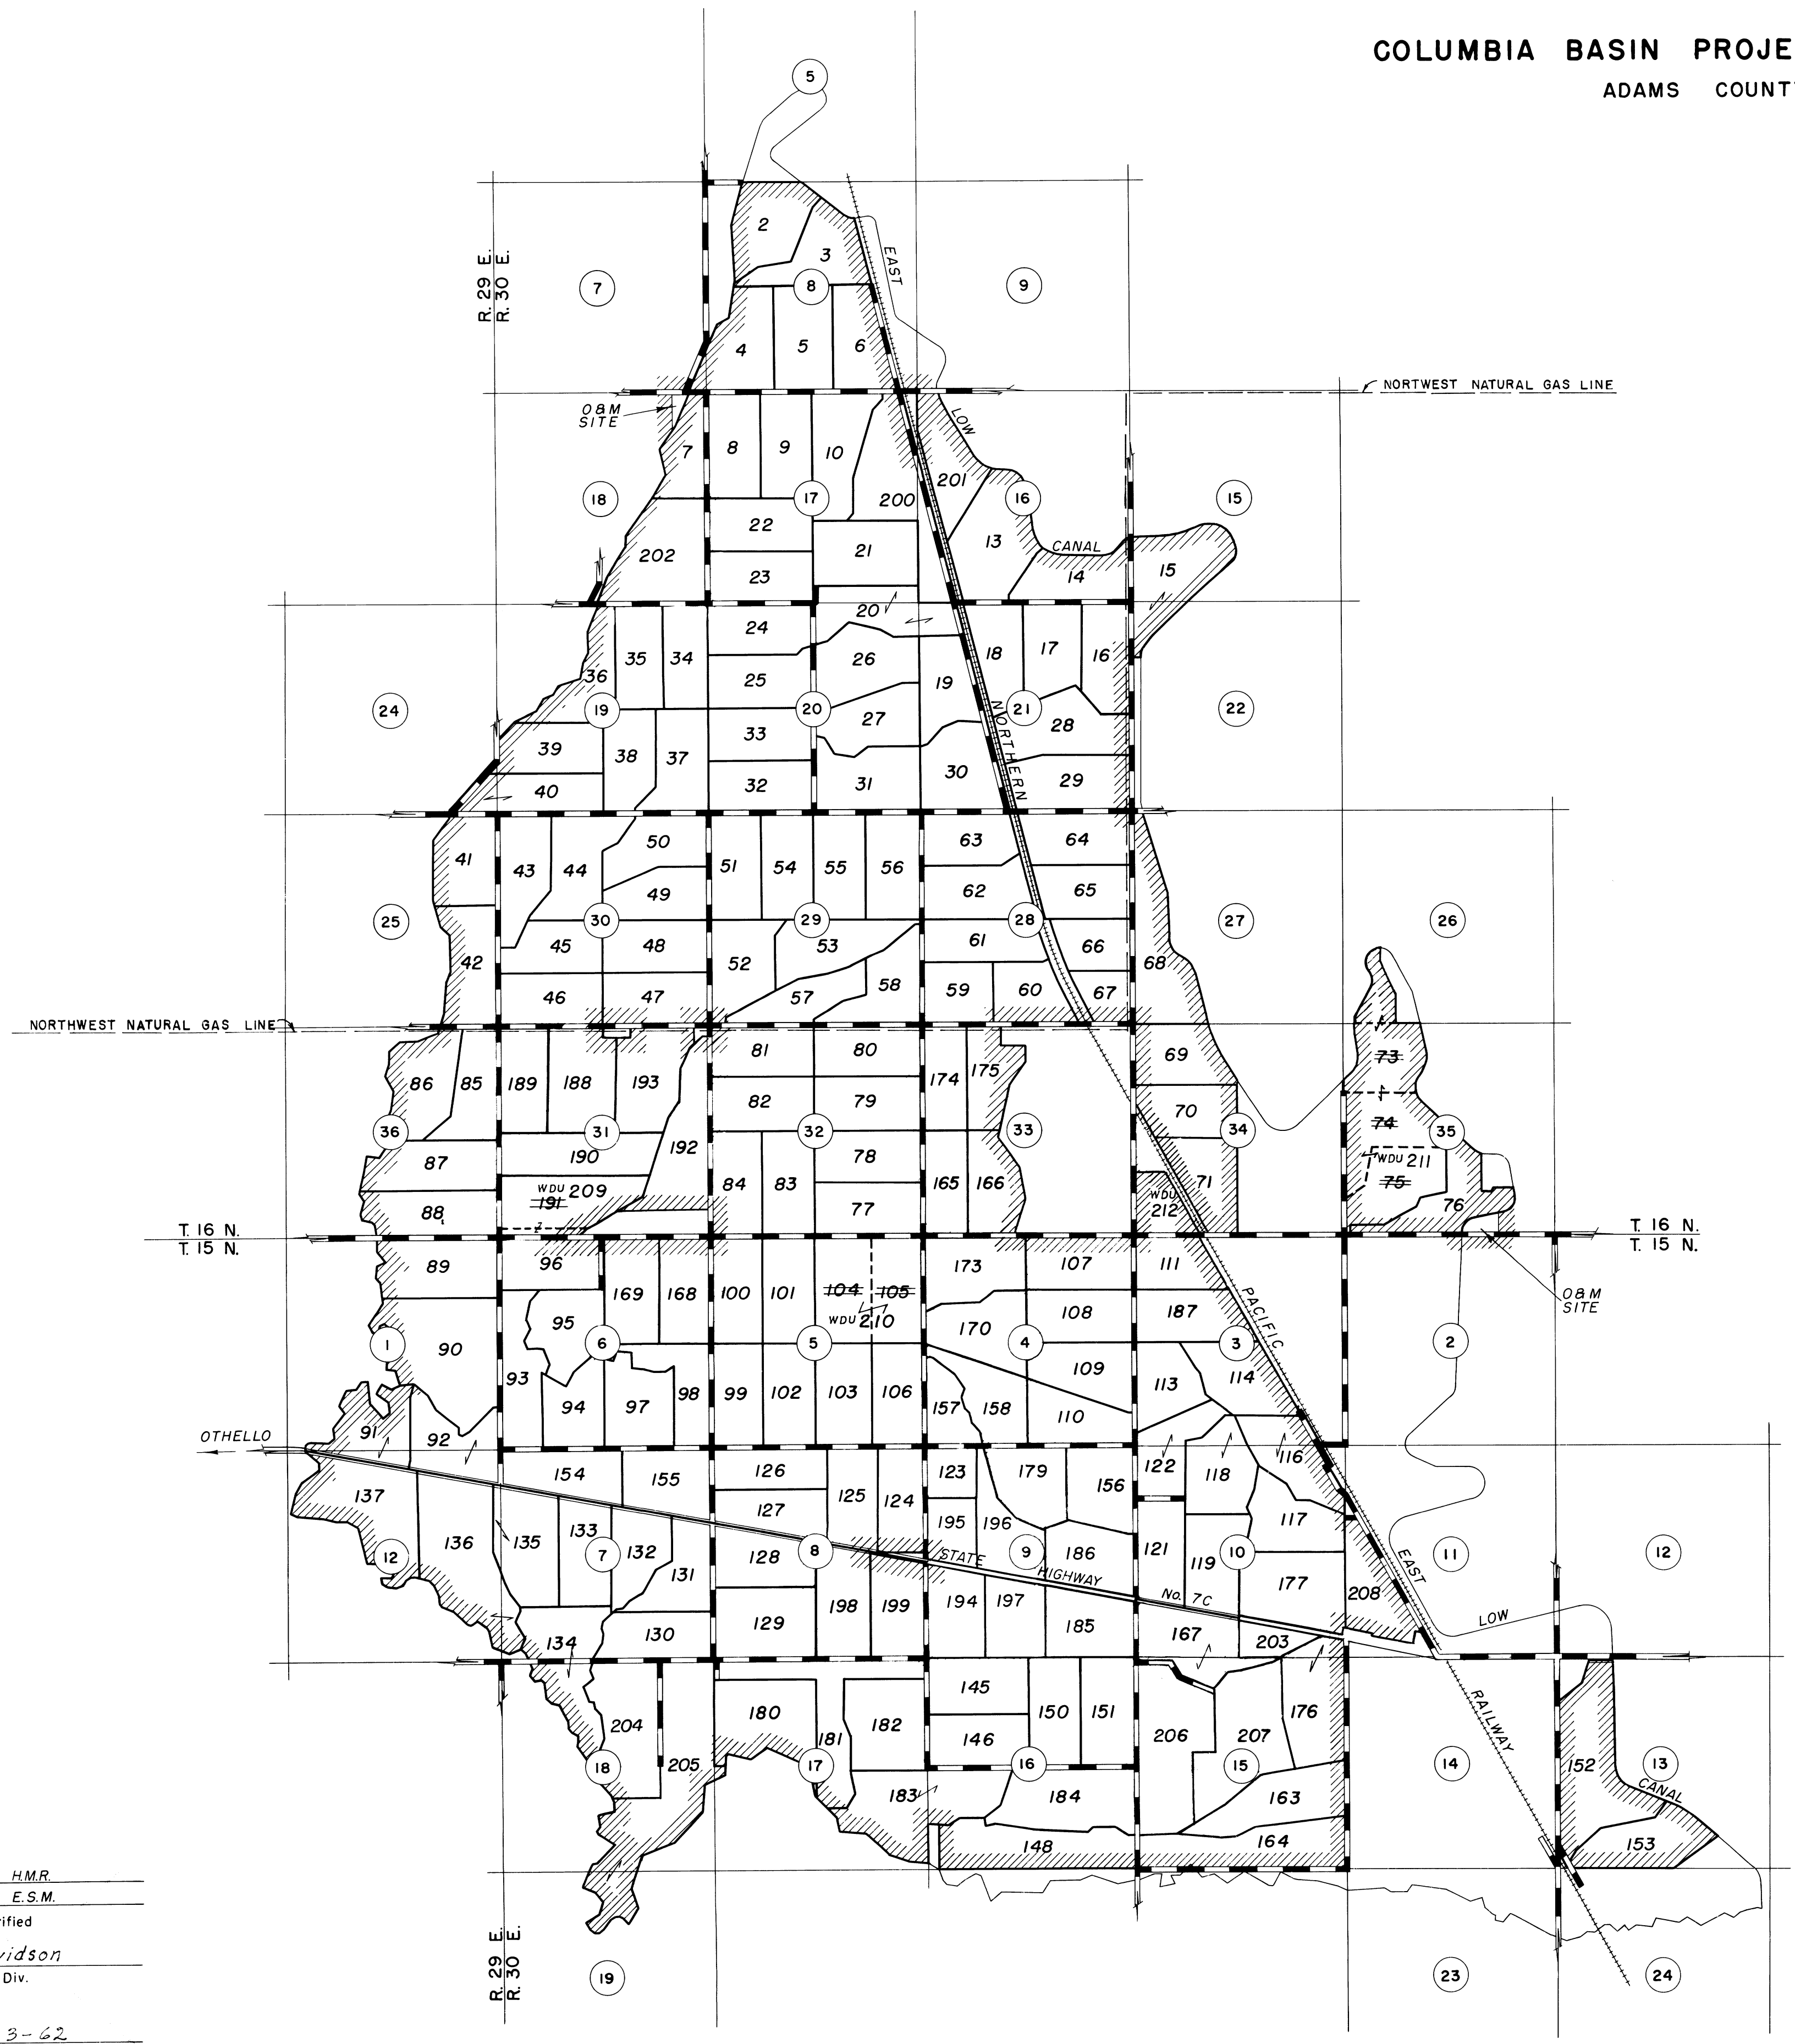

**LEGEND**

- BOUNDARY OF PLAT
- FARM UNIT BOUNDARY
- ROAD THROUGH FARM UNIT
- ROAD
- SECTION NUMBER
- FARM UNIT NUMBER
- SECTION LINE
- FORMER UNIT BOUNDARY

U.S.B.F. GRID  
  
 SCALE OF MILES

Drawn H.M.R.  
 Checked E.S.M.  
 Surveys certified  
A.J. Davidson  
 Chief, Engr. Div.  
 DATE 8-3-62

I certify that this is Sheet  
 1 of 2 General Map Sheets of  
 the Sixth Revision of  
 the Final Farm Unit Plat for  
 Irrigation Block 46 showing  
 the farm unit boundaries and  
 a tabulation of the acreages  
 by land classes in each farm  
 unit.  
M.B. Austin  
 Regional Director (Acting)  
 DATE 8-14-62

REV. TO 10-1-63 ajd REV. TO 9-1-64 B.L.M.