



COLUMBIA BASIN PROJECT - IRRIGATION BLOCK 47
ADAMS COUNTY, WASHINGTON

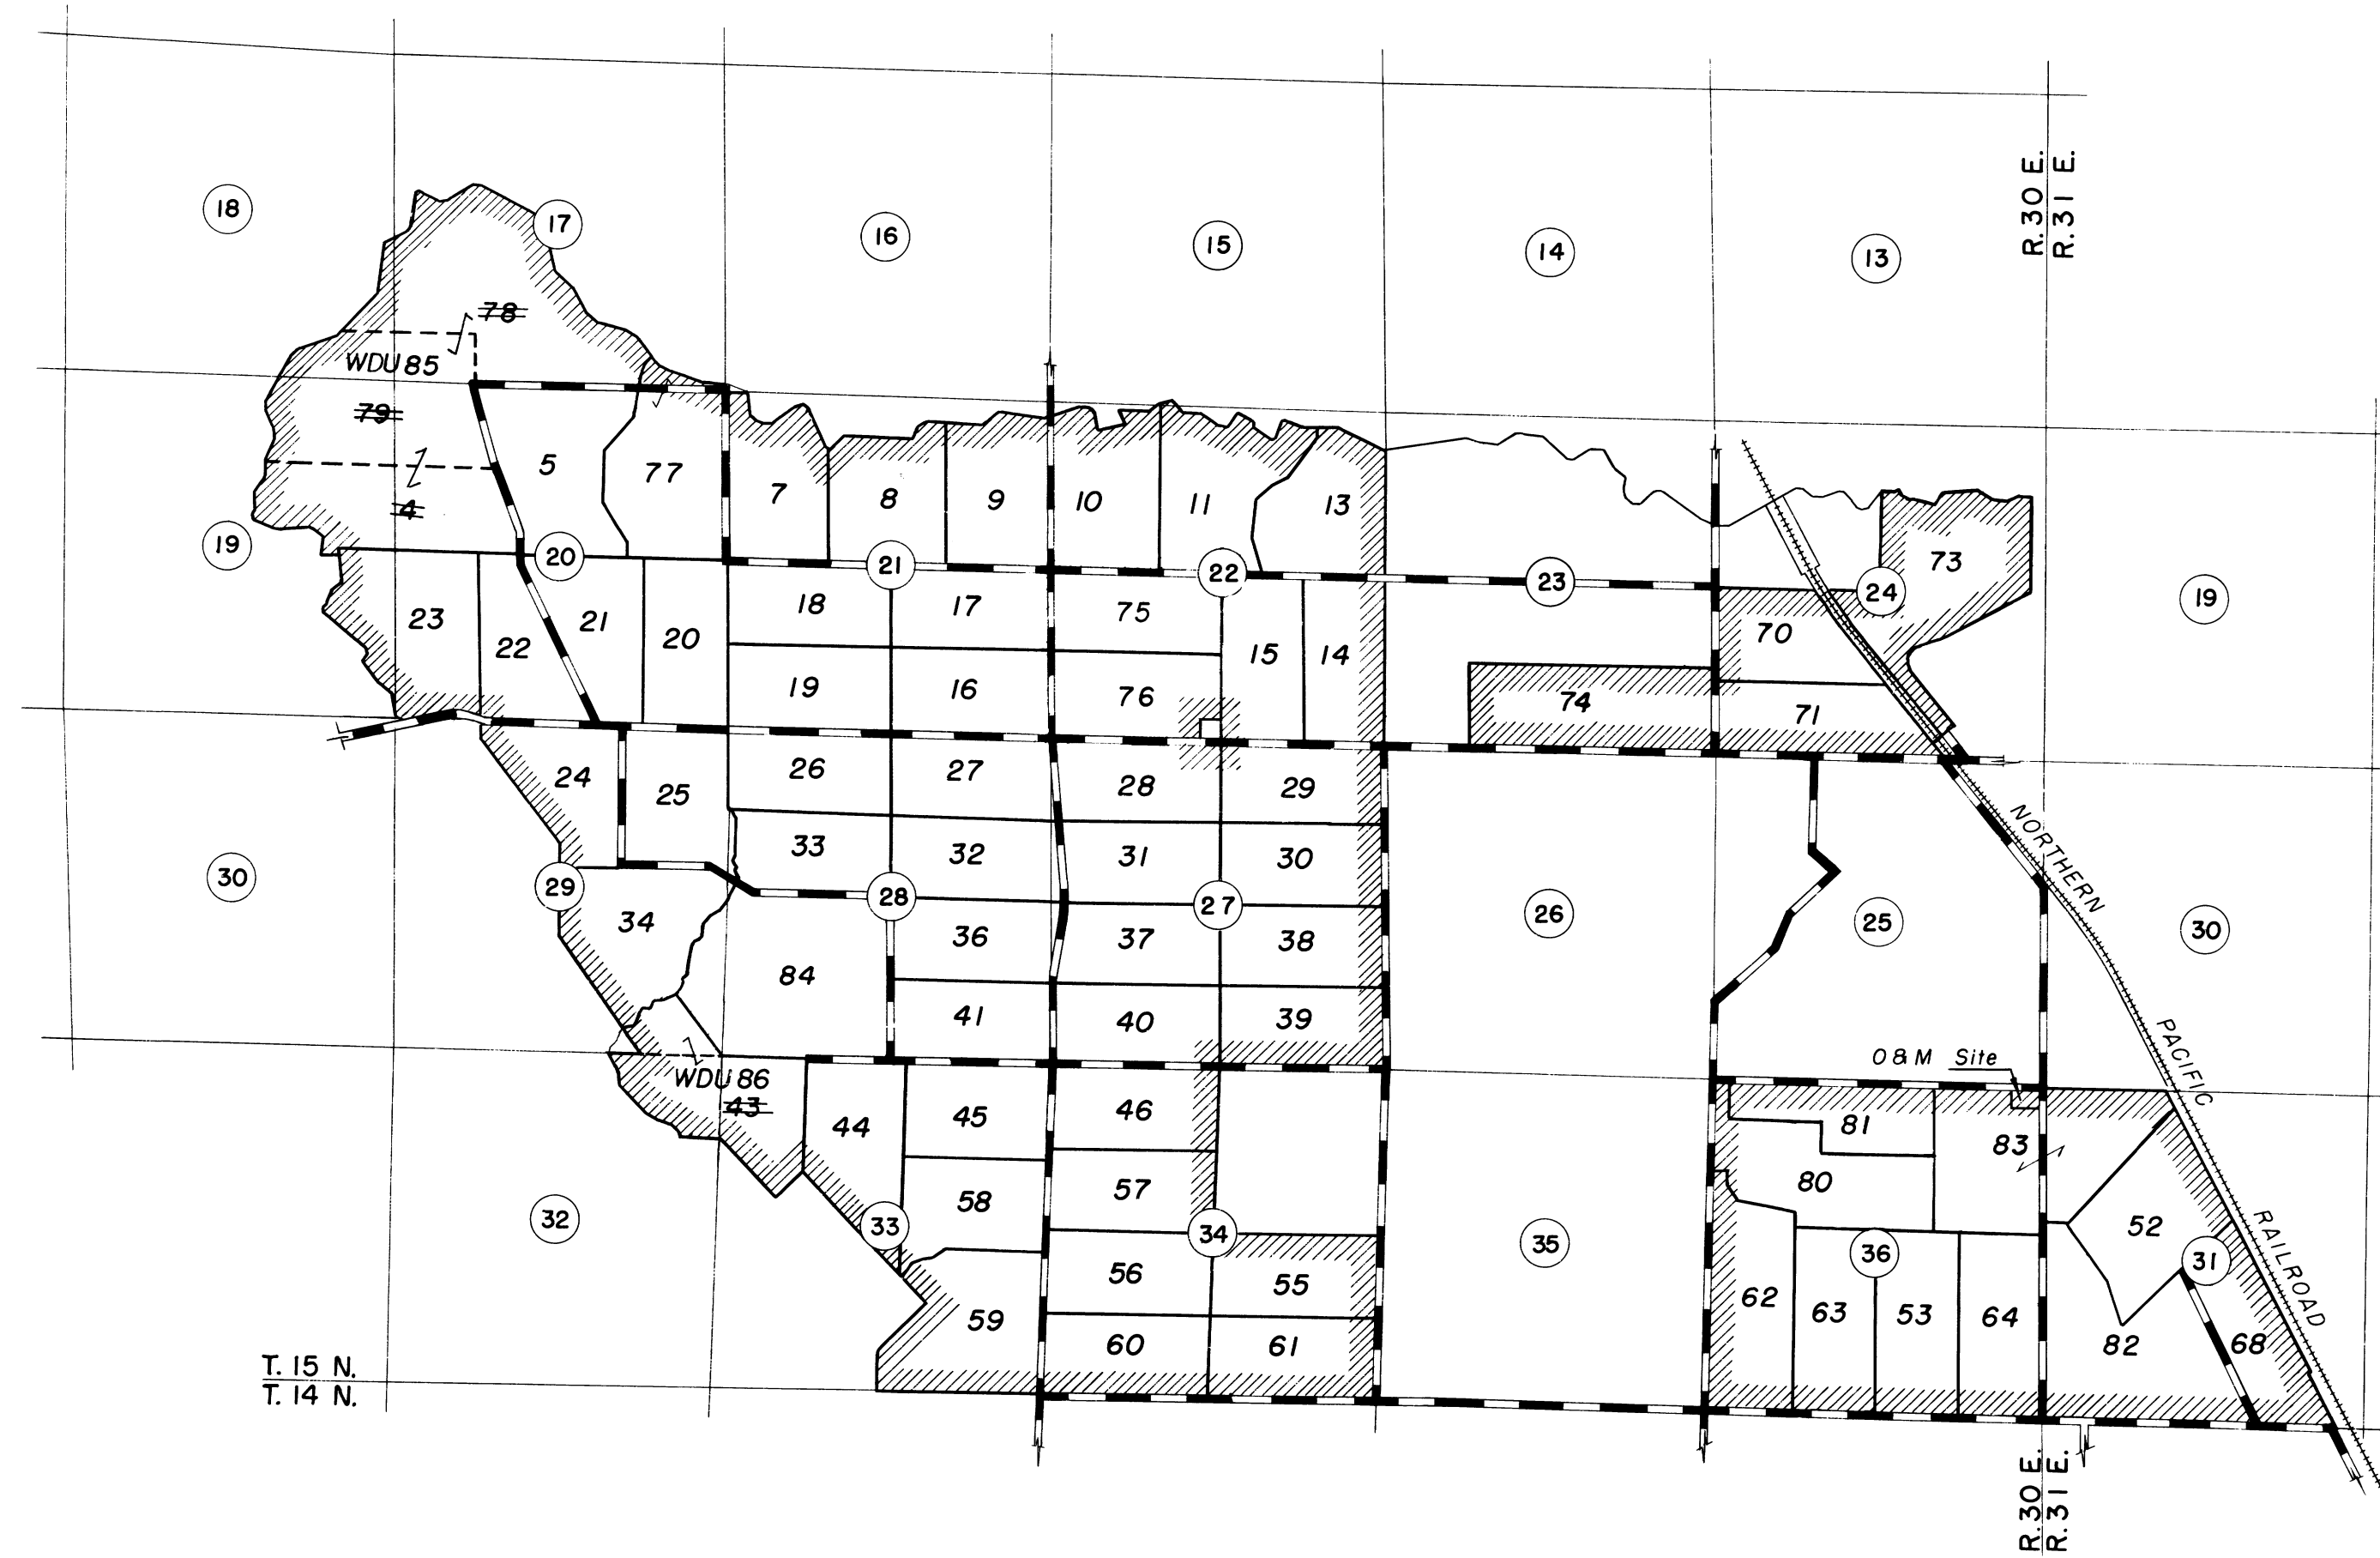

LEGEND

- BOUNDARY OF PLAT
- UNIT BOUNDARY
- ROAD THROUGH UNIT
- ROAD
- SECTION NUMBER
- UNIT NUMBER
- SECTION LINE
- FORMER BOUNDARY

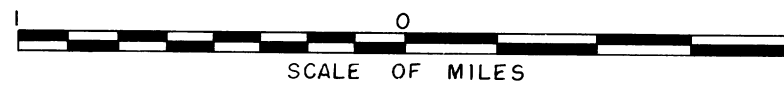

Drawn F.E.H.
 Checked J.L.R.

A.J. Davidson
 Chief, Engr. Div.

DATE 8-3-62

REV. TO 9-1-64 S.M.

I certify that this is Sheet 1 of 2 General Map Sheets of the Seventh Revision of the Final Farm Unit Plat for Irrigation Block 47 showing the farm unit boundaries and a tabulation of the acreages by land classes in each farm unit.

M.B. Austin
 Regional Director (Act)

DATE 8-14-62