

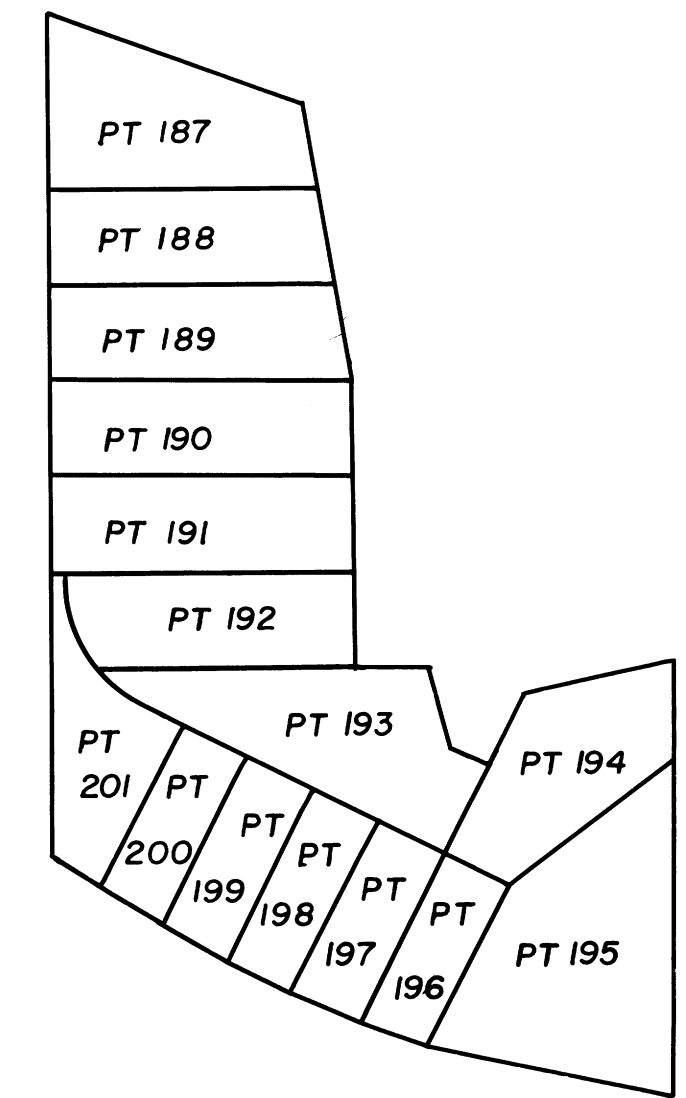


COLUMBIA BASIN PROJECT - IRRIGATION BLOCK 49
ADAMS COUNTY, WASHINGTON

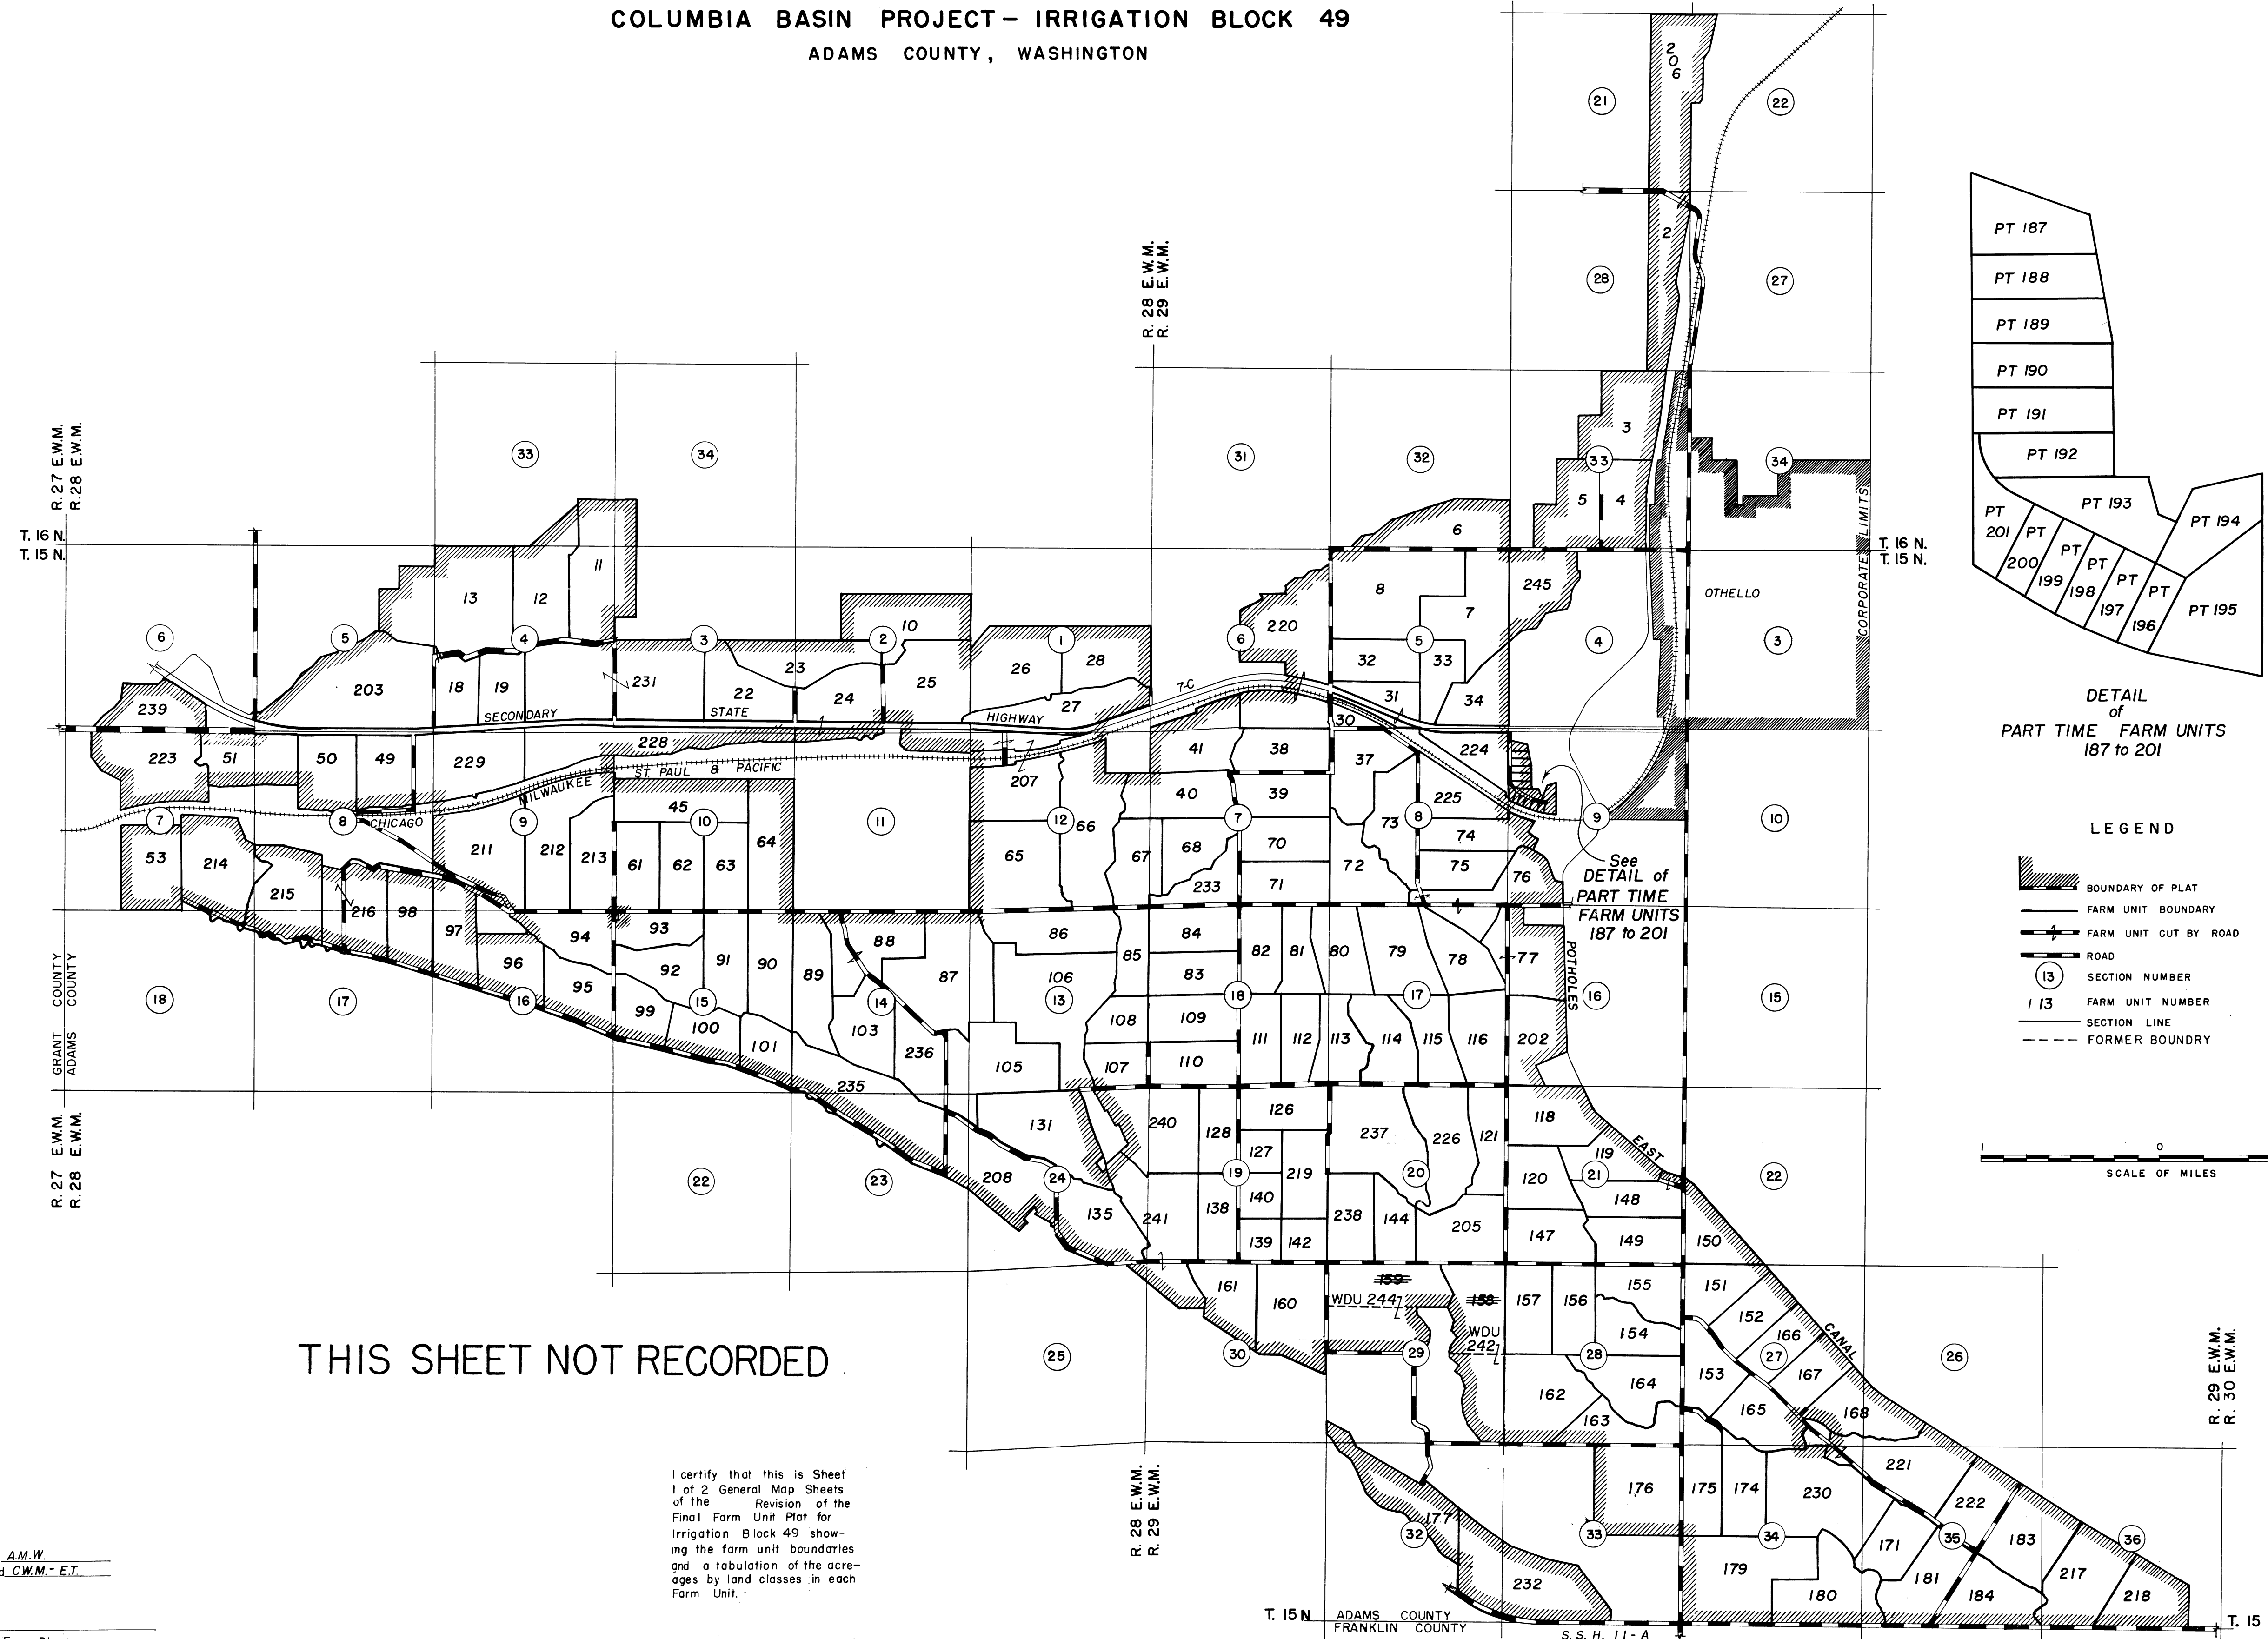

DETAIL of PART TIME FARM UNITS 187 to 201

- LEGEND
- BOUNDARY OF PLAT
 - FARM UNIT BOUNDARY
 - FARM UNIT CUT BY ROAD
 - ROAD
 - SECTION NUMBER
 - FARM UNIT NUMBER
 - SECTION LINE
 - FORMER BOUNDARY

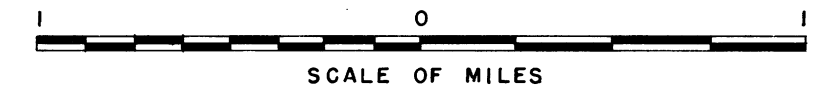

THIS SHEET NOT RECORDED

I certify that this is Sheet 1 of 2 General Map Sheets of the Revision of the Final Farm Unit Plat for Irrigation Block 49 showing the farm unit boundaries and a tabulation of the acreages by land classes in each Farm Unit.

Drawn A.M.W.
Checked C.W.M.-E.T.

Chief, Engr. Div.

DATE _____

Regional Director _____

DATE _____

T. 15 N. ADAMS COUNTY FRANKLIN COUNTY S. S. H. 11 - A T. 15 N.

REV. TO 12-11-63 *apd*