



COLUMBIA BASIN PROJECT-IRRIGATION BLOCK 49 ADAMS COUNTY, WASHINGTON

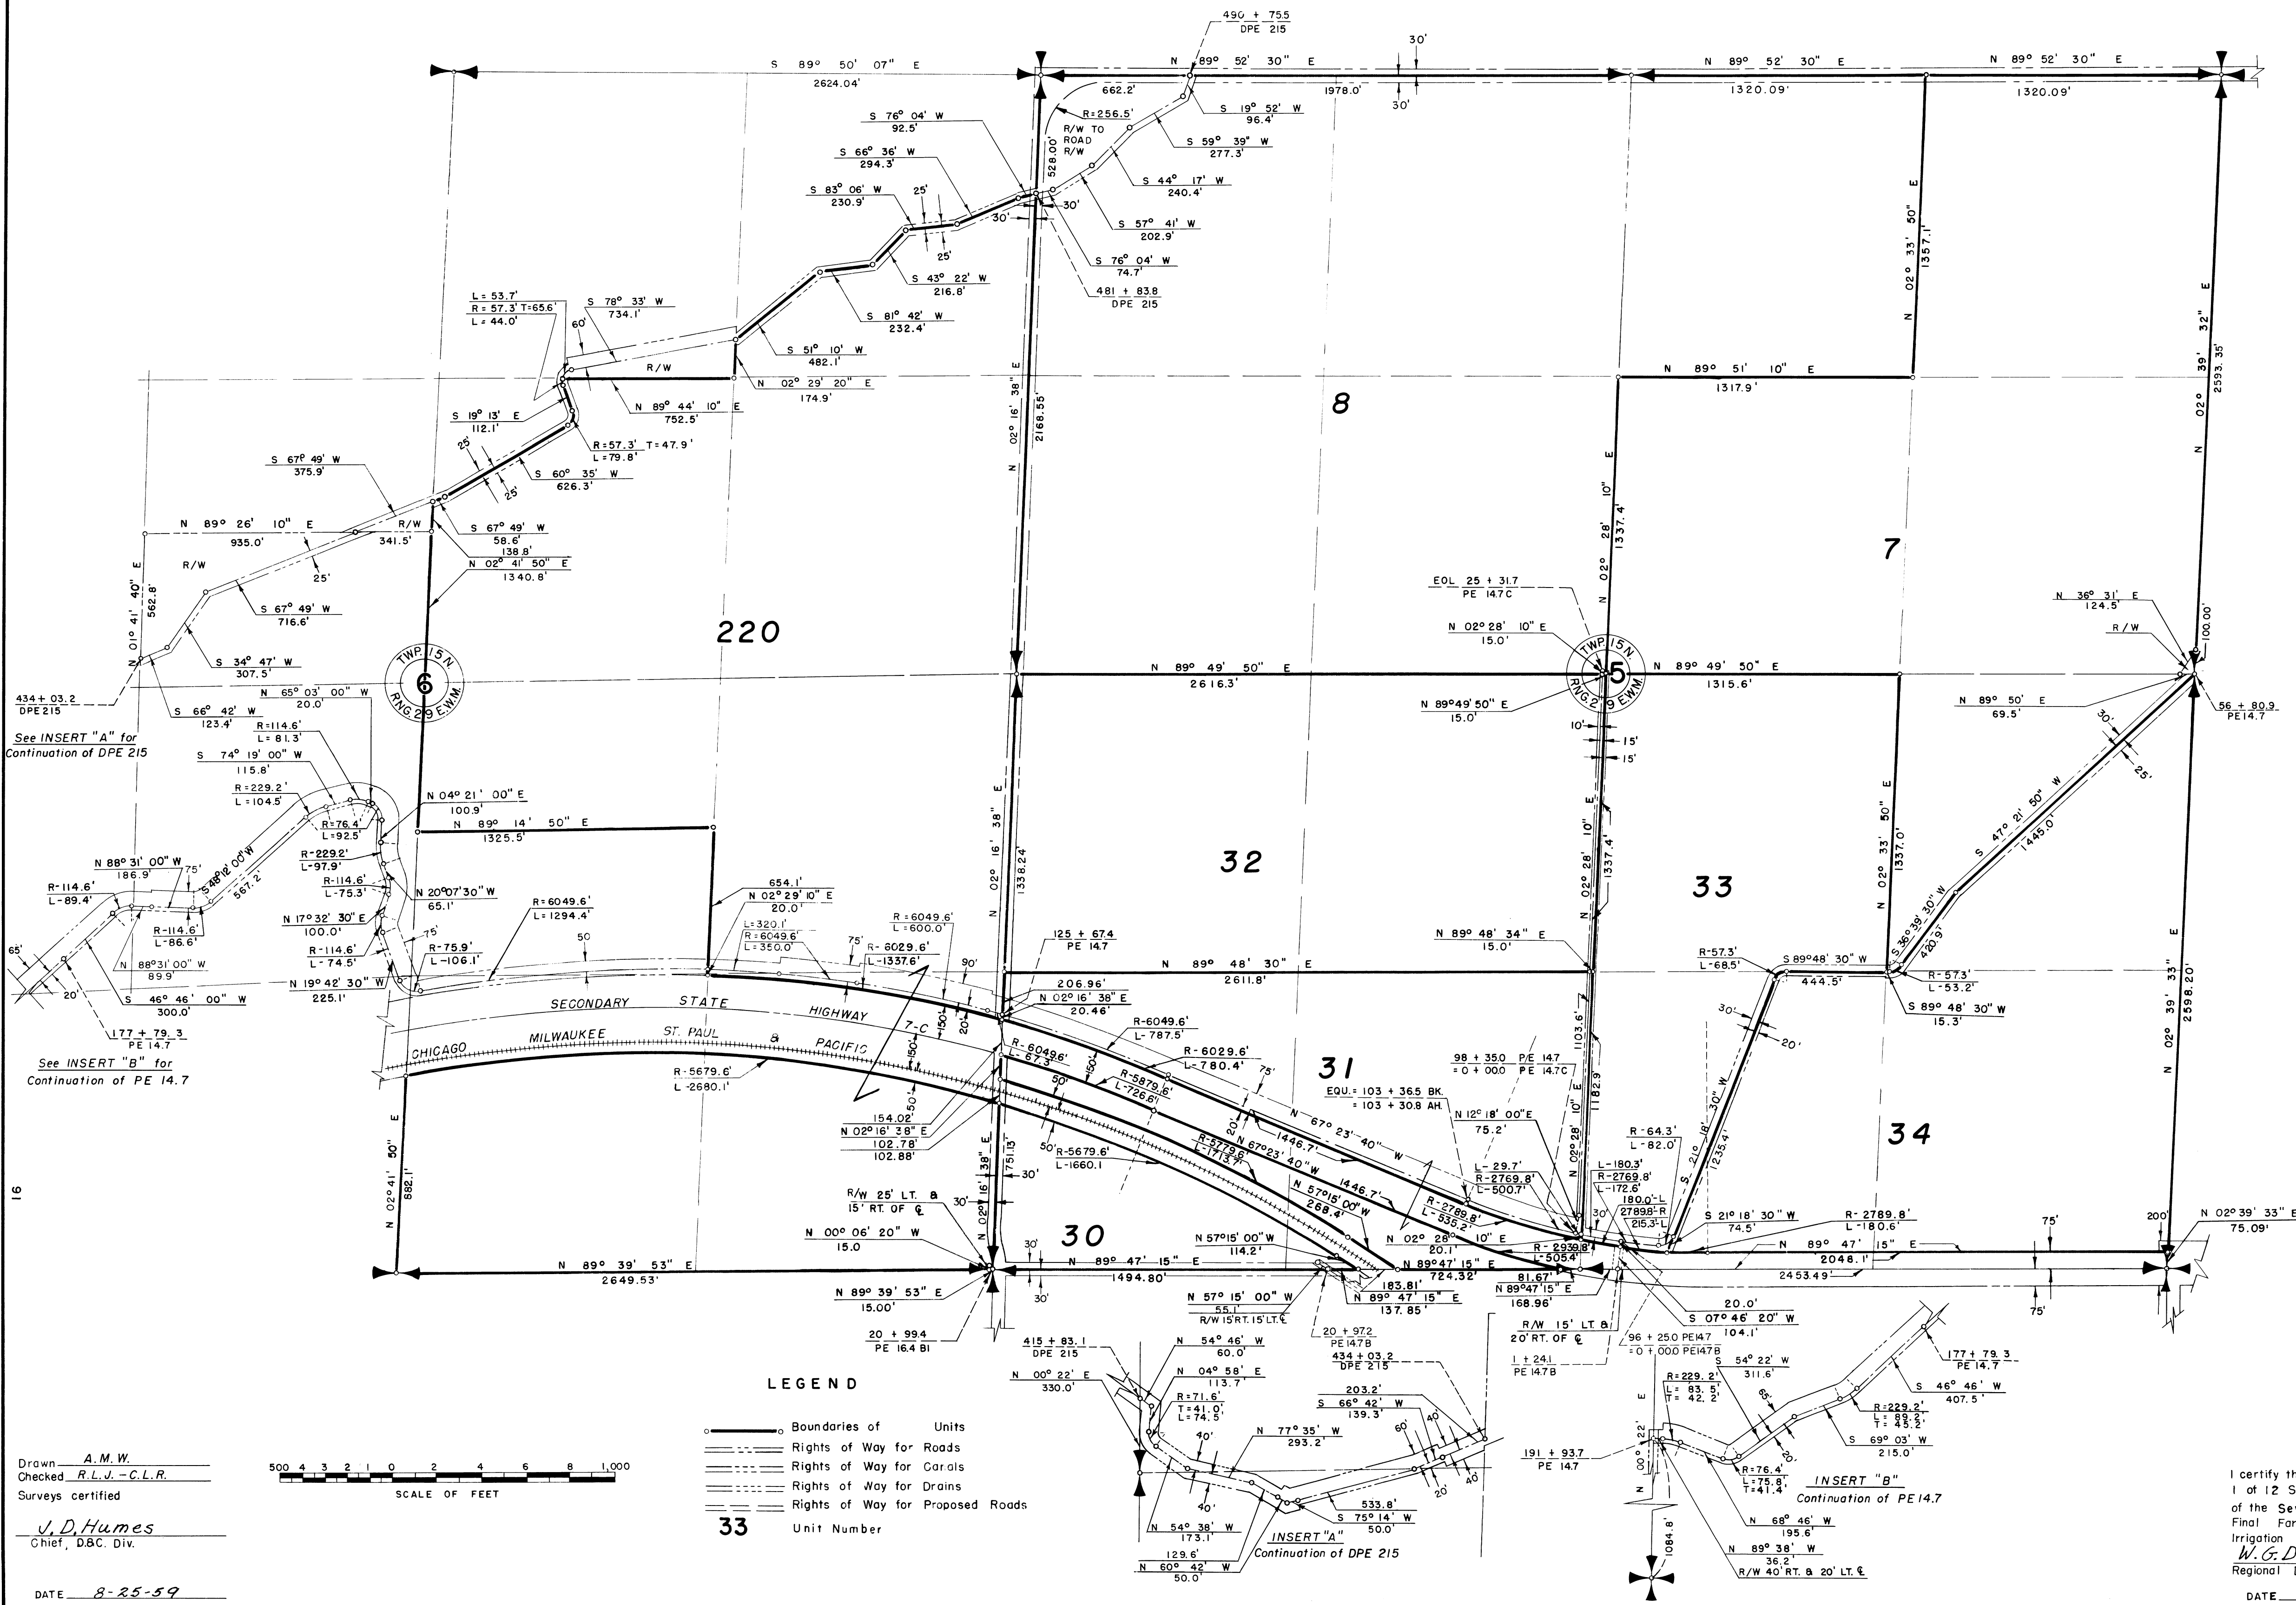

Drawn A.M.W.
 Checked R.L.V.-C.L.R.
 Surveys certified
J.D.Humes
 Chief, D&C Div.
 DATE 8-25-59

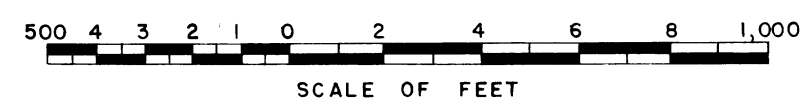

- LEGEND**
- Boundaries of Units
 - Rights of Way for Roads
 - Rights of Way for Canals
 - Rights of Way for Drains
 - Rights of Way for Proposed Roads
 - 33** Unit Number

I certify that this is Sheet
 1 of 12 Supplemental Sheets
 of the Seventh Revision of the
 Final Farm Unit Plat of
 Irrigation Block 49
W.G. Draper
 Regional Director (Act.)
 DATE 8-26-59