


**COLUMBIA BASIN PROJECT - IRRIGATION BLOCK 49**  
**ADAMS COUNTY, WASHINGTON**

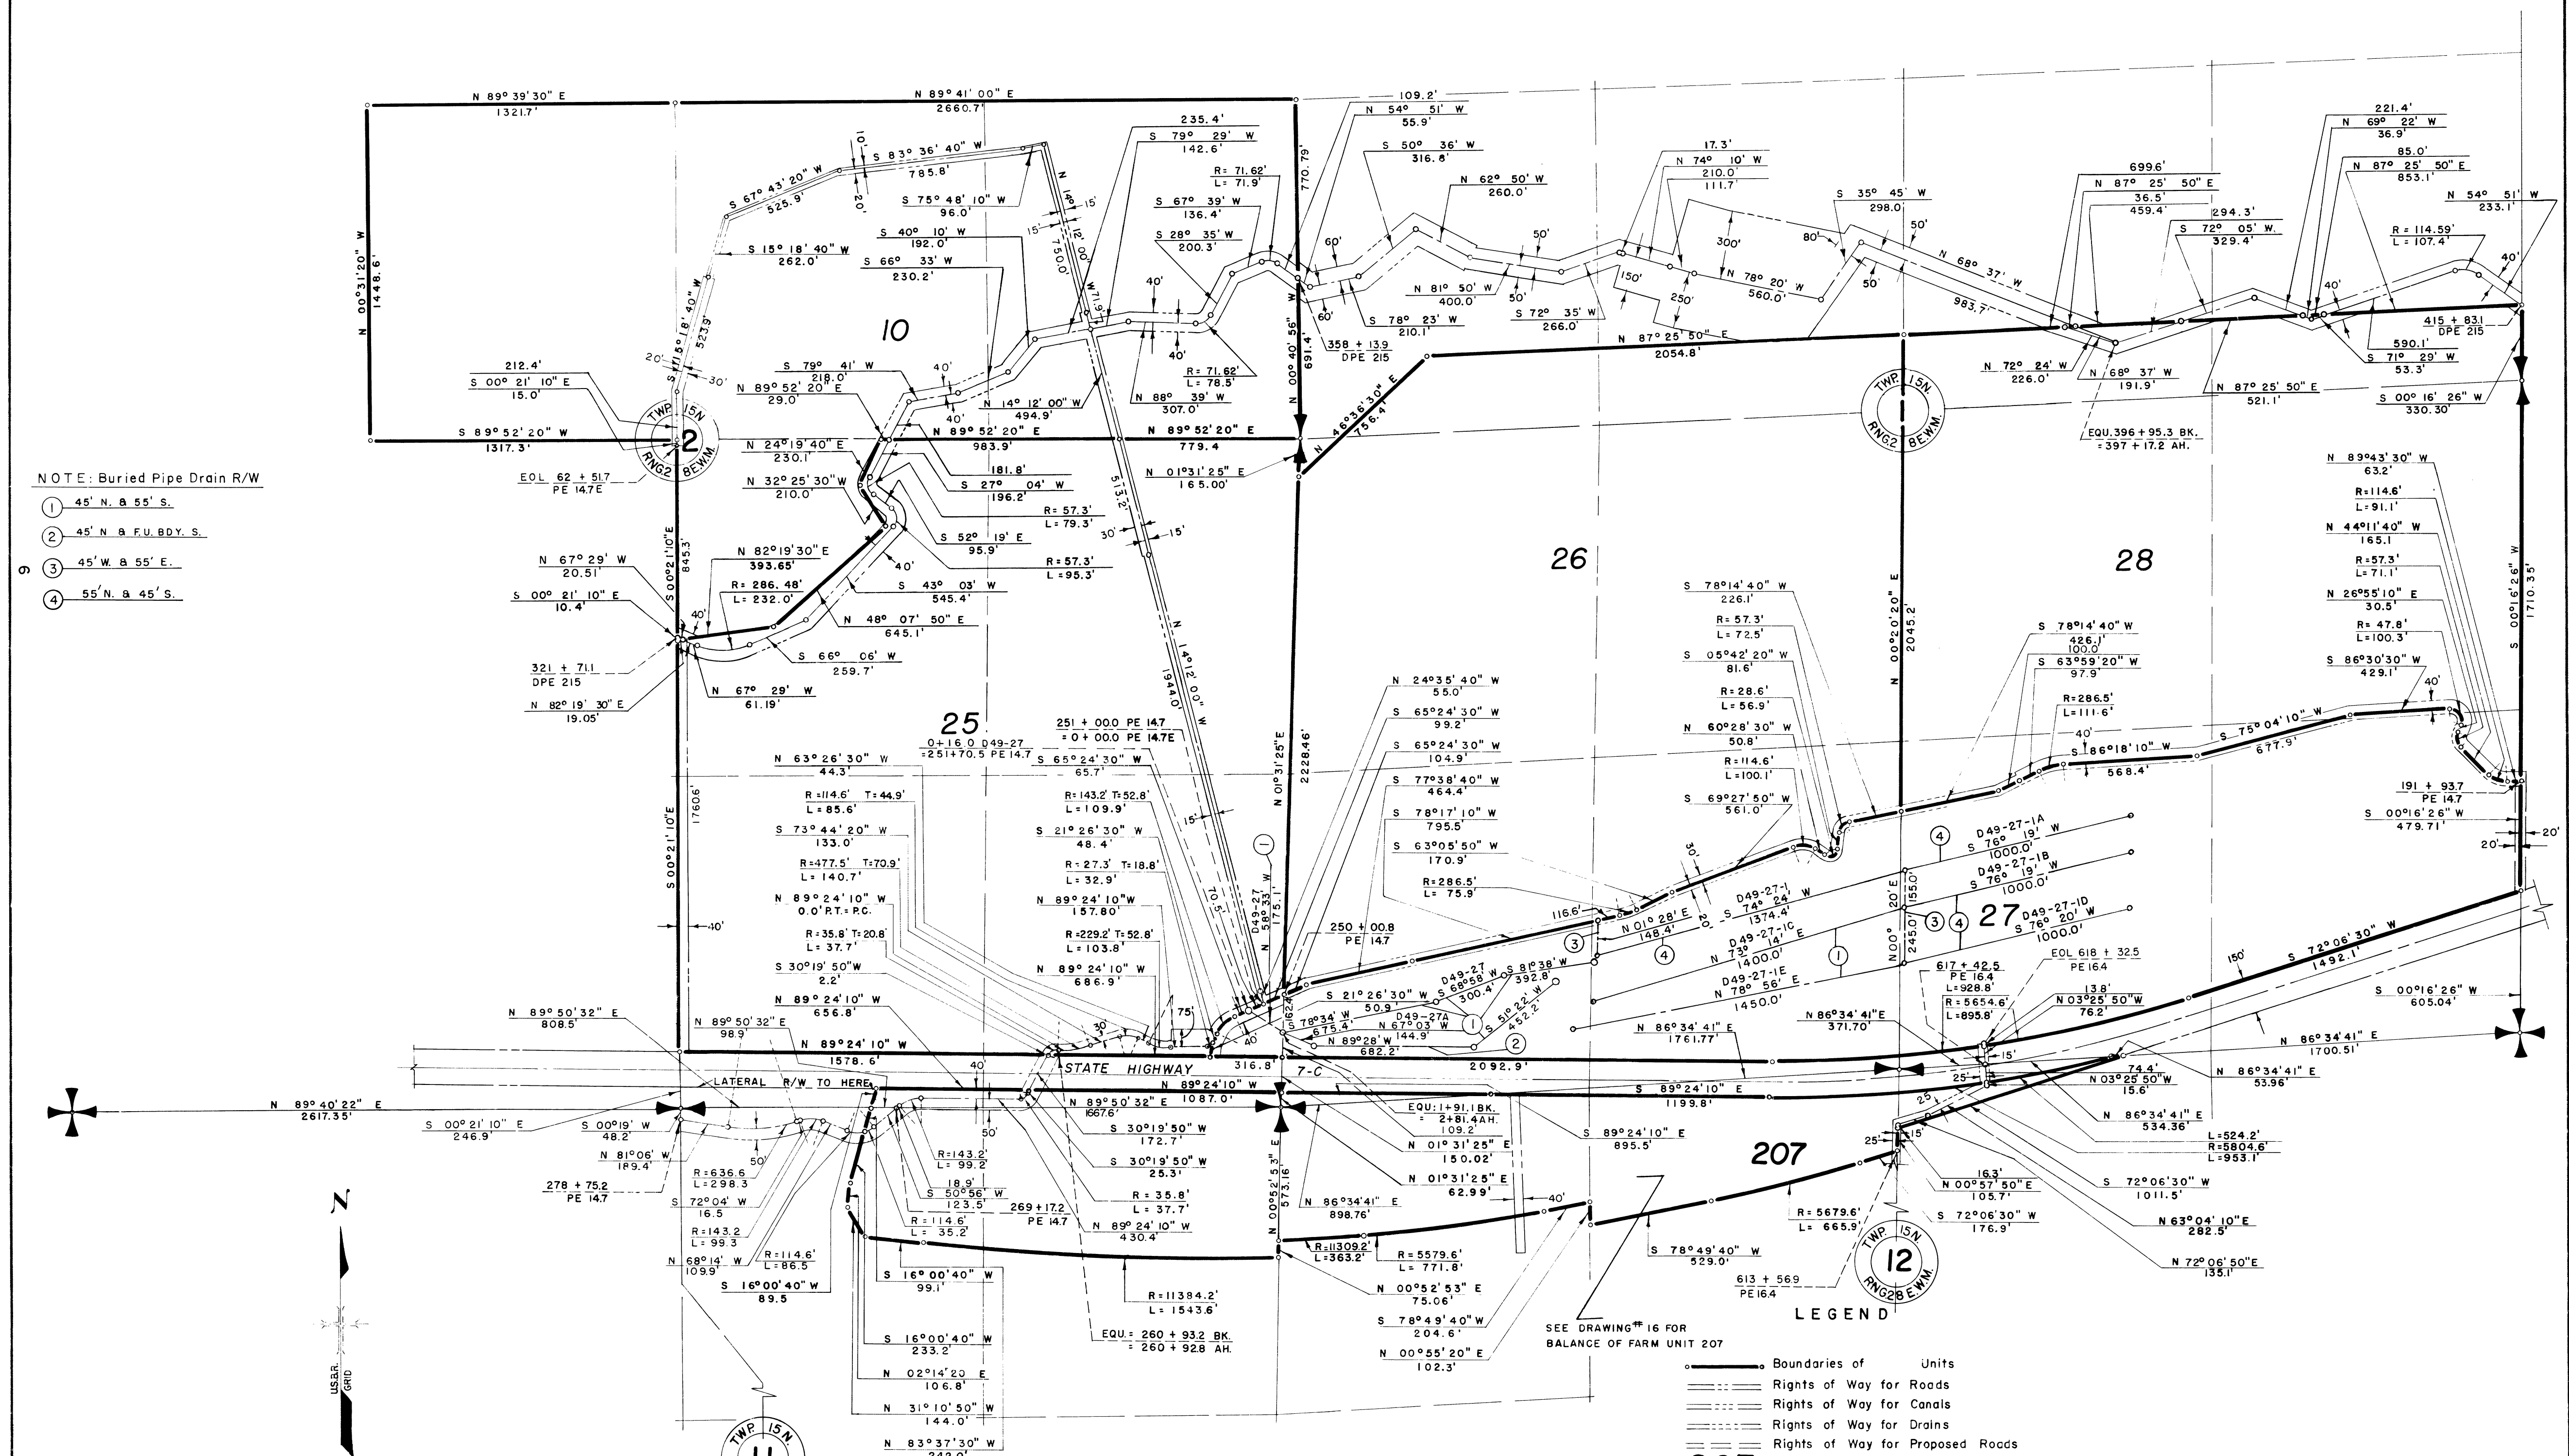

NOTE: Buried Pipe Drain R/W  
 ① 45' N. & 55' S.  
 ② 45' N. & 8' U. B.D.Y. S.  
 ③ 45' W. & 55' E.  
 ④ 55' N. & 45' S.

Drawn C.J.T.  
 Checked J.R.O.  
 Surveys certified  
A.V. Davidson  
 Chief, Engr. Div.  
 DATE 9-7-62

500 4 3 2 1 0 2 4 6 8 1,000  
 SCALE OF FEET

LEGEND  
 ——— Boundaries of Units  
 - - - - - Rights of Way for Roads  
 - - - - - Rights of Way for Canals  
 - - - - - Rights of Way for Drains  
 - - - - - Rights of Way for Proposed Roads  
 207 Unit Number

REV. TO 12-30-88	dc	I certify that this is Sheet 2 of 9 Supplemental Sheets of the <del>Tenth</del> Revision of the Final Farm Unit Plat of Irrigation Block 49. <u>M.B. Austin</u> Regional Director (Acting) DATE <u>9-24-62</u>
REV. TO 8-13-75	dc	
REV. TO 7-31-69	C.M.	
REV. TO 12-11-63	Upd	

THIS SHEET NOT RECORDED