



COLUMBIA BASIN PROJECT - IRRIGATION BLOCK 49
ADAMS COUNTY, WASHINGTON

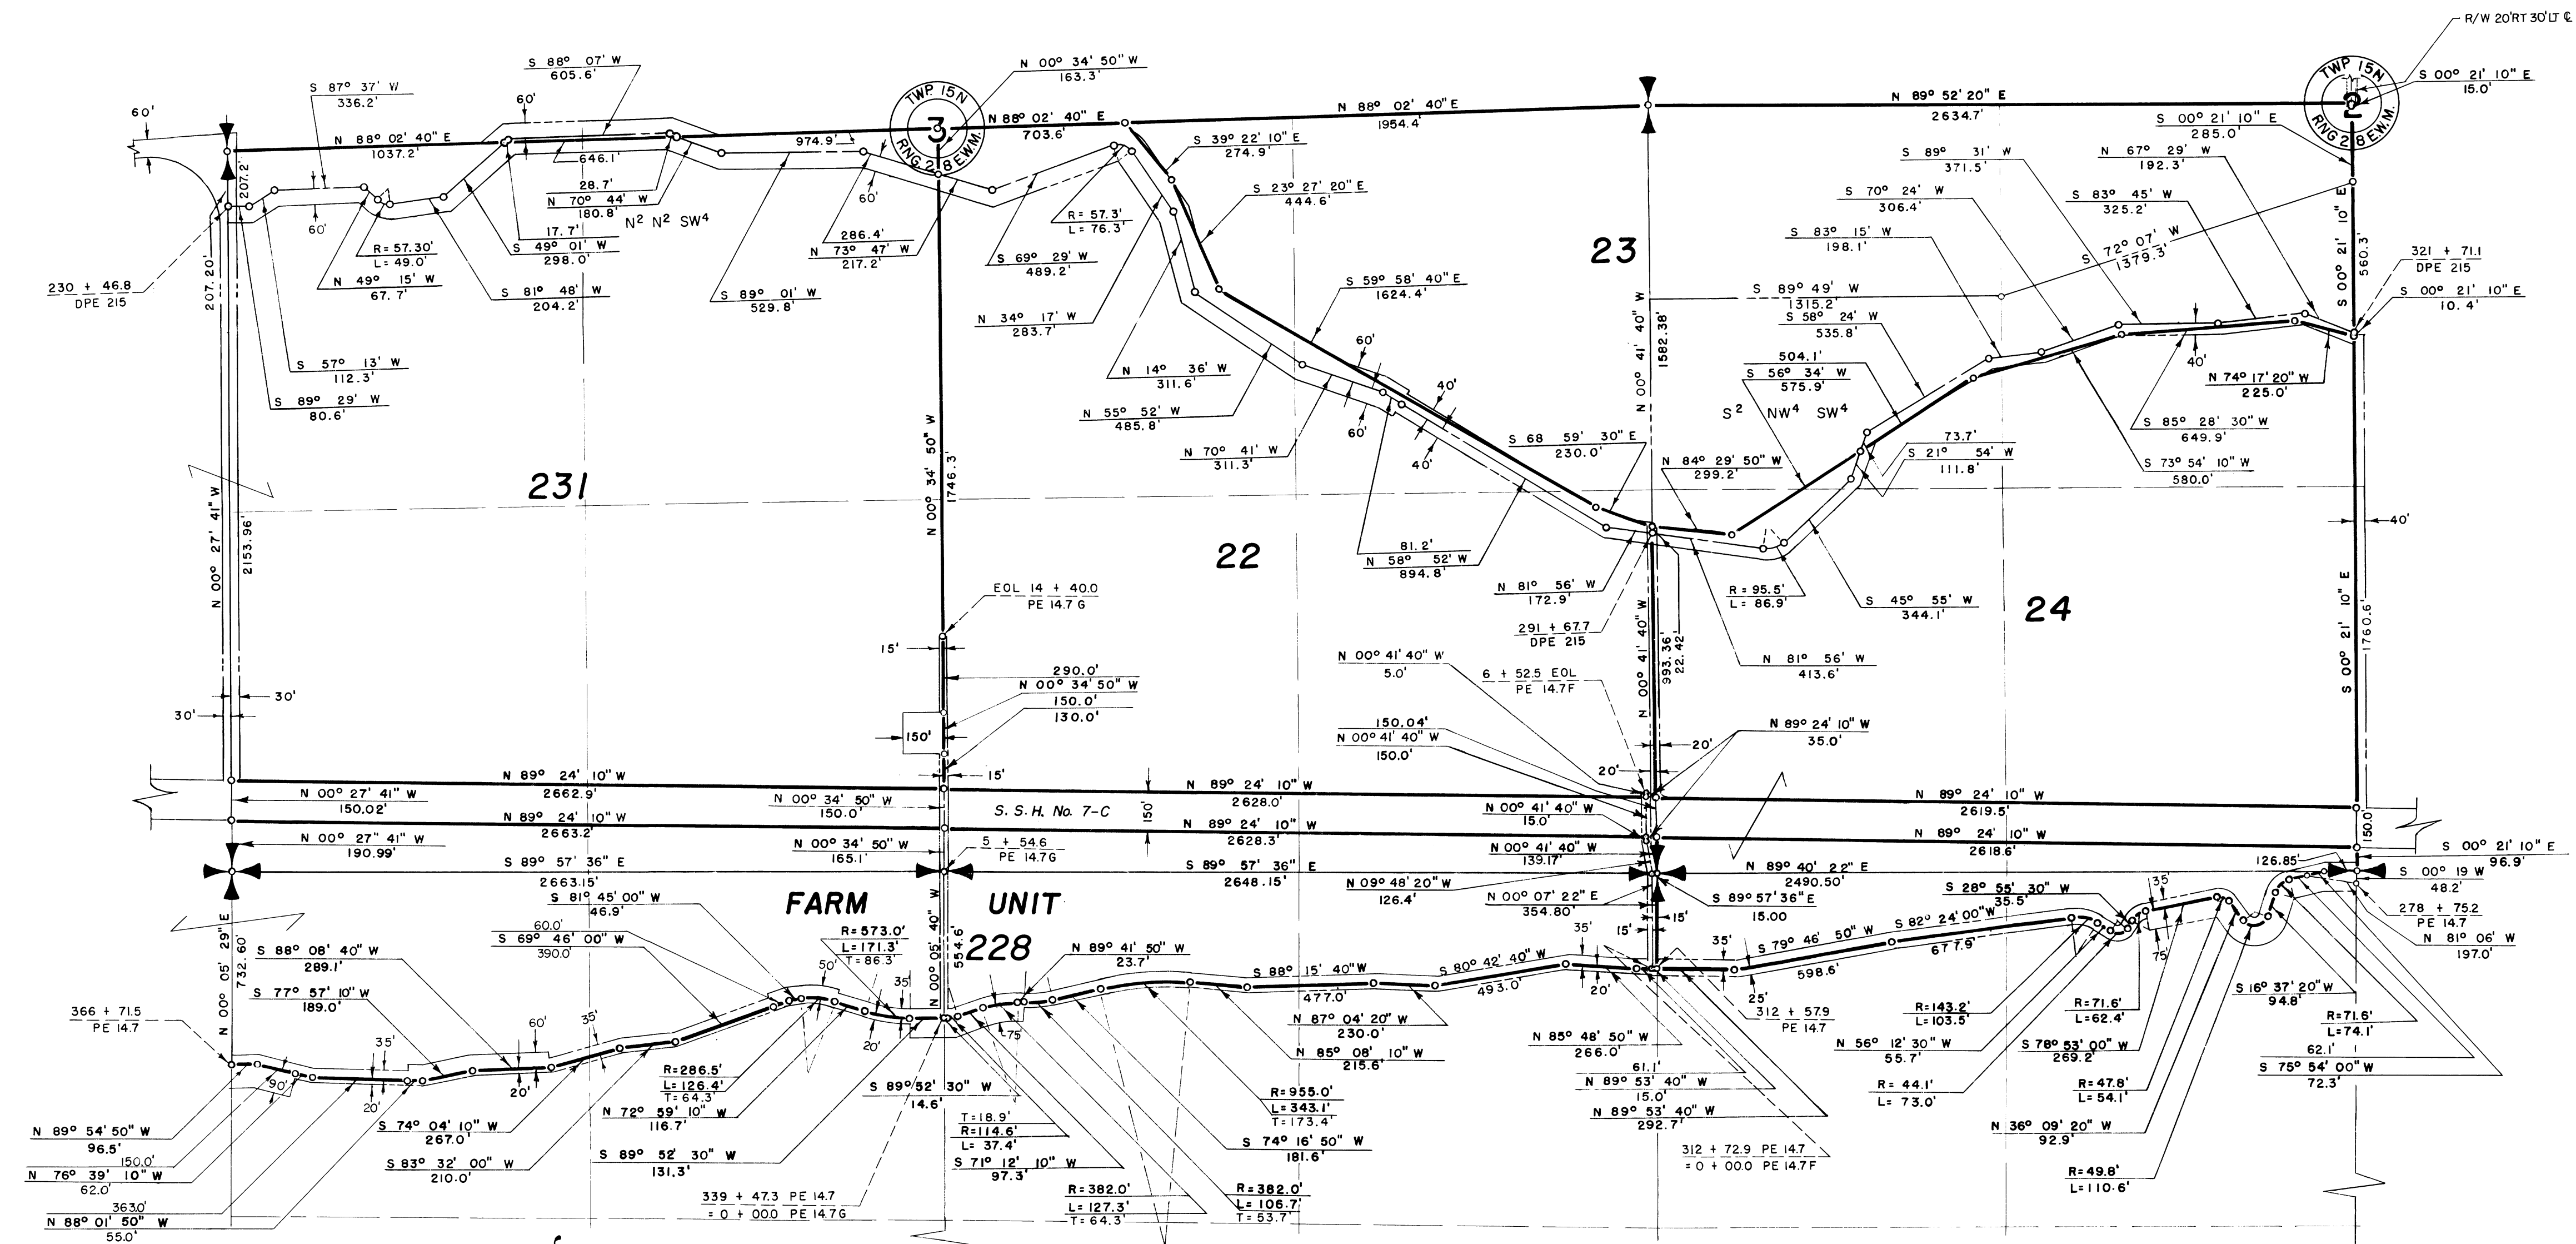

THIS SHEET NOT RECORDED

LEGEND

- Boundaries of Units
- ==== Rights of Way for Roads
- ==== Rights of Way for Canals
- ==== Rights of Way for Drains

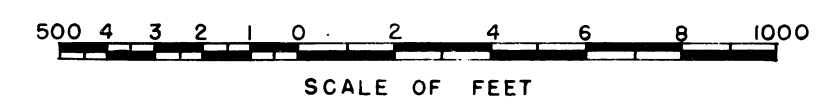

Drawn O.W.R.-S.W.
Checked R.L.V. - C.L.R.
Surveys certified
V.D. Humes
Chief, Eng. Div.
Dtc
DATE 8-21-59

I certify that this is Sheet
2 of 12 Supplemental Sheets
of the Seventh Revision of the
Final Farm Unit Plat of
Irrigation Block 49.

| | | |
|------------------|---------------|--|
| REV. TO 7-31-69 | <u>C.M.C.</u> | <u>W.G. Draper</u> Regional Director (Acting) |
| REV. TO 12-11-63 | <u>A.P.D.</u> | DATE <u>8-26-59</u> |

222-116-3/315-9