



COLUMBIA BASIN PROJECT - IRRIGATION BLOCK 49 ADAMS COUNTY, WASHINGTON

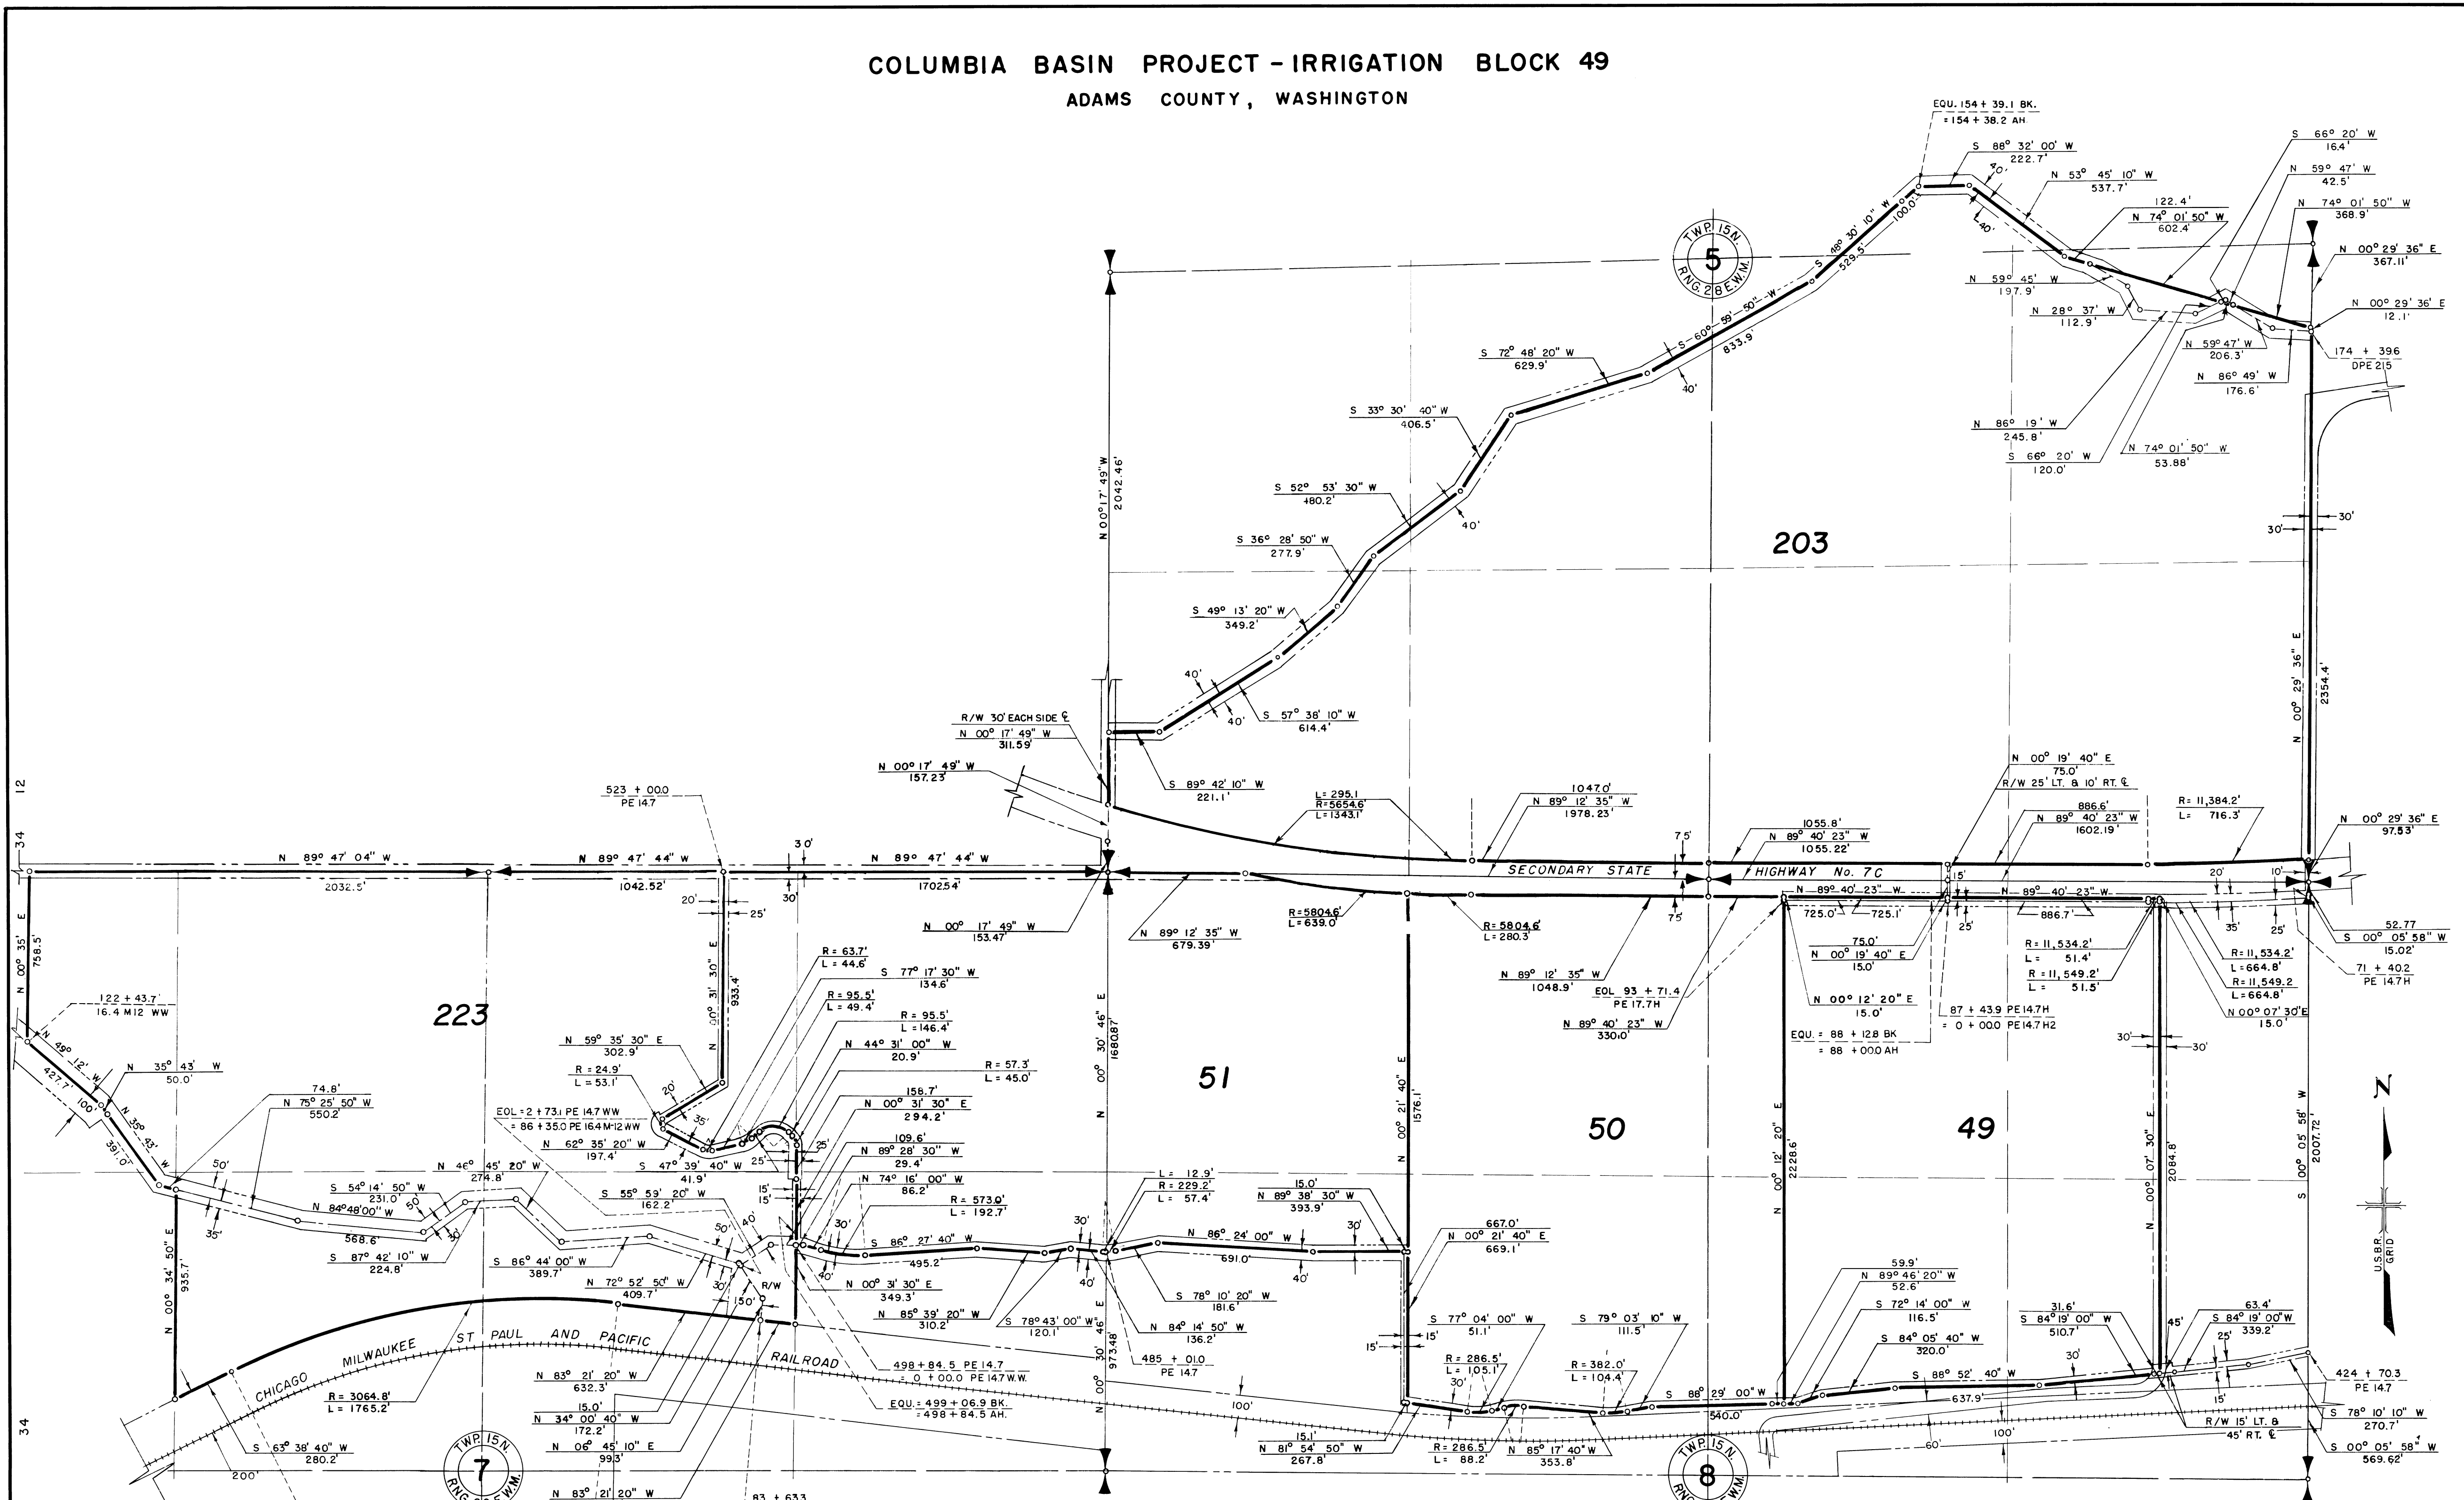

LEGEND THIS SHEET NOT RECORDED

- Boundaries of Units
- Rights of Way for Roads
- Rights of Way for Canals
- Rights of Way for Drains

50 Unit Number

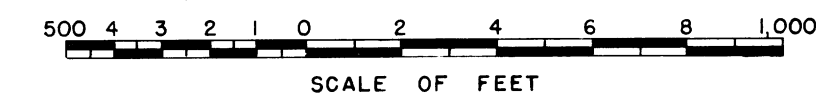

Drawn H.E.M.
 Checked C.W.M. - R.L.J.-C.L.R. - J.R.O.
 Surveys certified
A.J. Davidson
 Chief, Engr. Div.

DATE 9-7-62

NOTE: Lateral R/W to RR. R/W South of Farm Units 49 & 50.

I certify that this is Sheet
 3 of 9 Supplemental Sheets
 of the Tenth Revision of the
 Final Farm Unit Plat of
 Irrigation Block 49.
M.B. Austin
 Regional Director

REV. TO 7-31-69	<u>C.M.</u>
REV. TO 12-1-63	<u>A.J.D.</u>

DATE 9-24-62