



COLUMBIA BASIN PROJECT - IRRIGATION BLOCK 49
ADAMS COUNTY, WASHINGTON

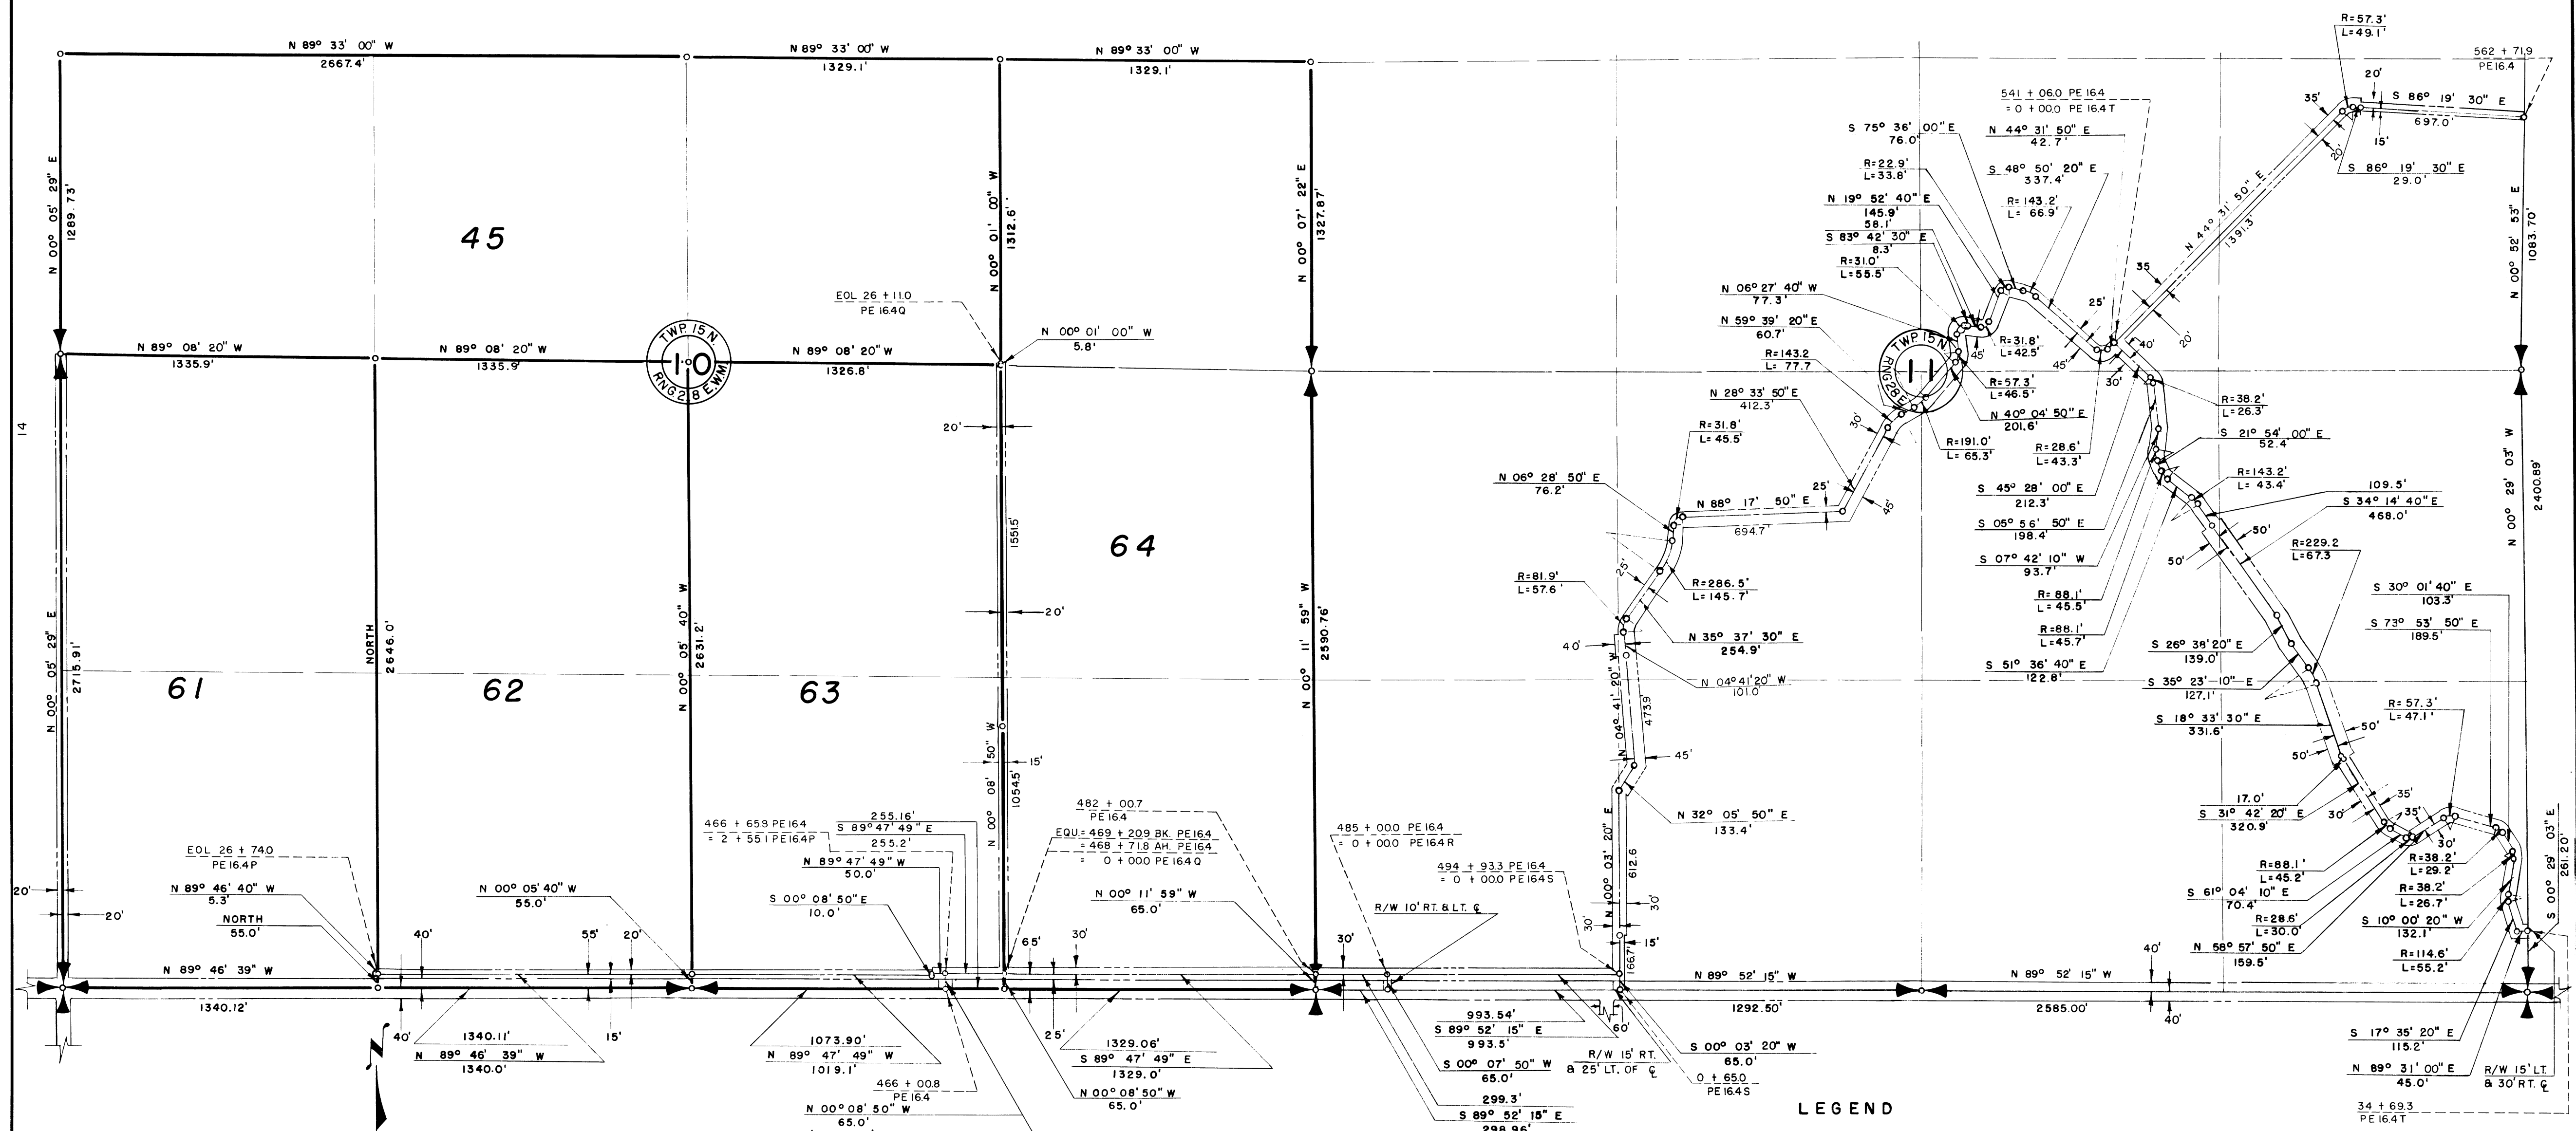

Drawn O.W.R.
 Checked C.L.R. - R.L.V.
 Surveys certified
A.V. Davidson
 Chief, D&C Div. (Acting)
 DATE 8-20-58

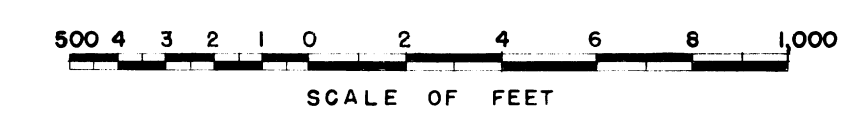

- LEGEND**
- ———— ○ Boundaries of Units.
 - Rights of Way for Roads
 - Rights of Way for Canals
 - Rights of Way for Drains
 - Rights of Way for Proposed Roads
- 62** Unit Number

I certify that this is Sheet
 5 of 10 Supplemental Sheets
 of the Sixth Revision of the
 Final Farm Unit Plat of
 Irrigation Block 49.
Wm. H. Tuller
 Regional Director (Acting)
 DATE 8-26-58