


# COLUMBIA BASIN PROJECT - IRRIGATION BLOCK 49 ADAMS COUNTY, WASHINGTON

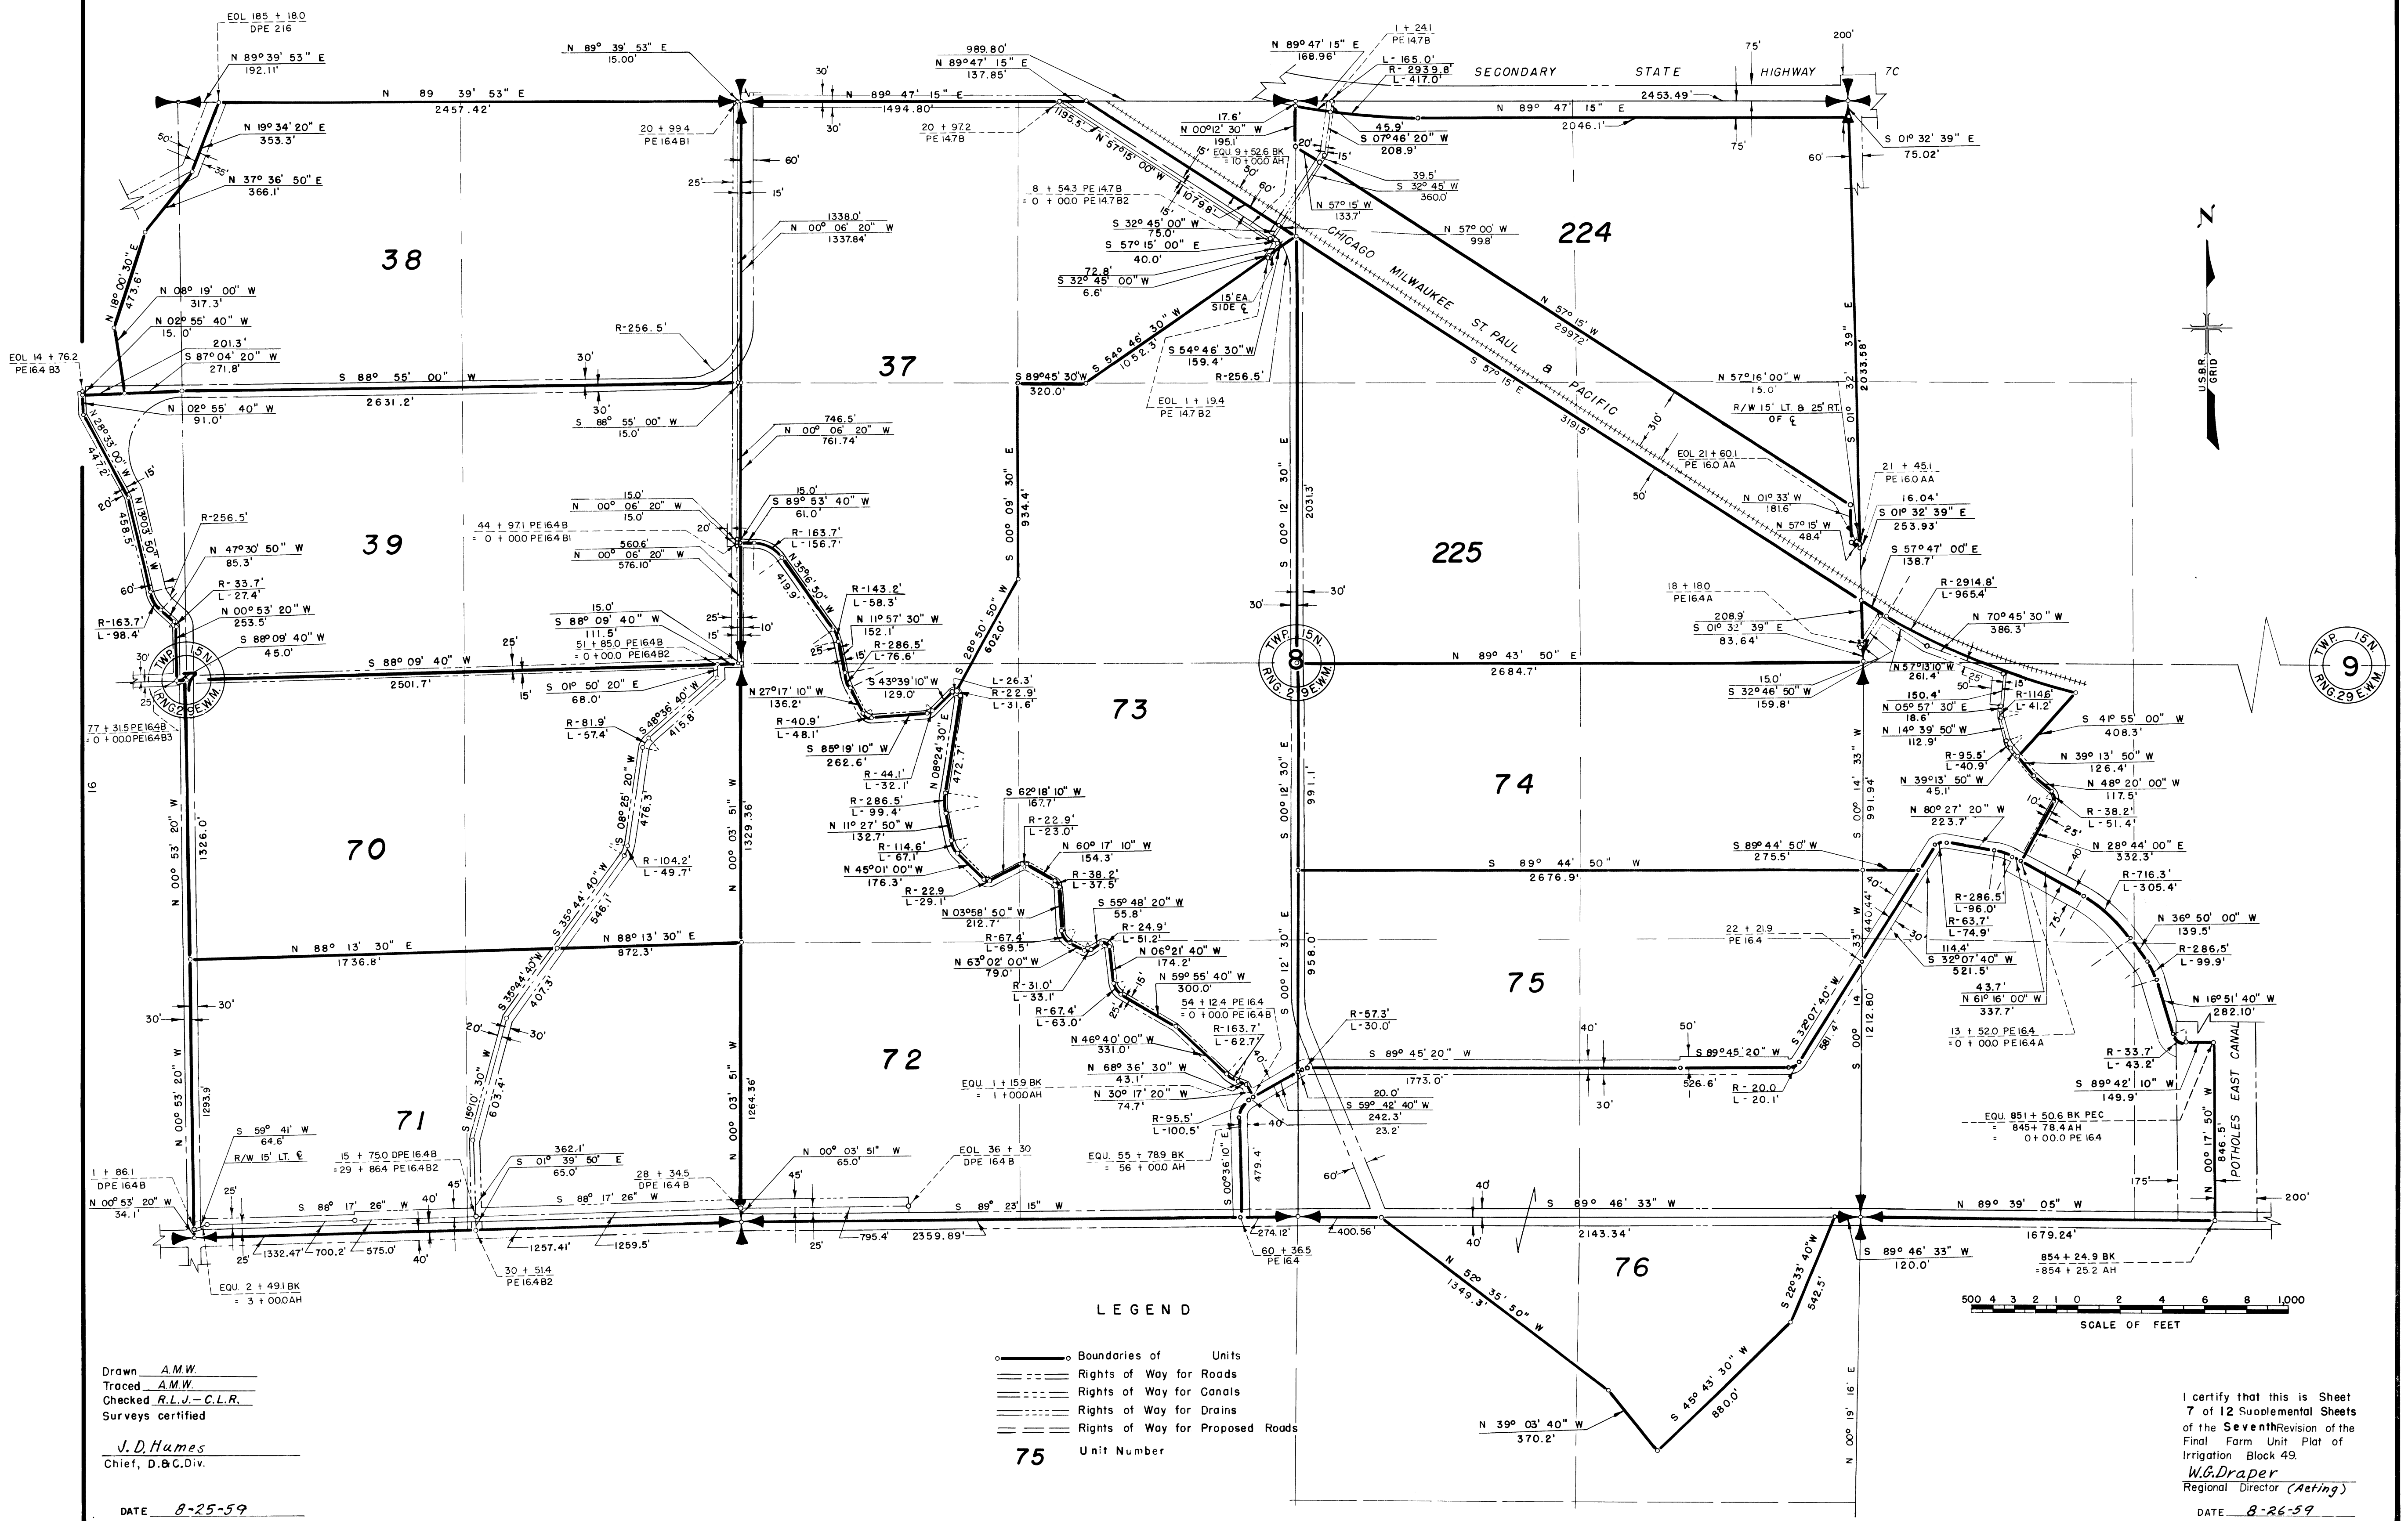

Drawn AMW  
 Traced AMW  
 Checked RLJ-CLR  
 Surveys certified  
J.D.Humes  
 Chief, D.&C.Div.  
 DATE 8-25-59

**LEGEND**

- Boundaries of Units
- Rights of Way for Roads
- Rights of Way for Canals
- Rights of Way for Drains
- Rights of Way for Proposed Roads

**75** Unit Number

I certify that this is Sheet  
 7 of 12 Supplemental Sheets  
 of the Seventh Revision of the  
 Final Farm Unit Plat of  
 Irrigation Block 49.  
W.G.Draper  
 Regional Director (Acting)  
 DATE 8-26-59