


### COLUMBIA BASIN PROJECT - IRRIGATION BLOCK 49 ADAMS COUNTY, WASHINGTON

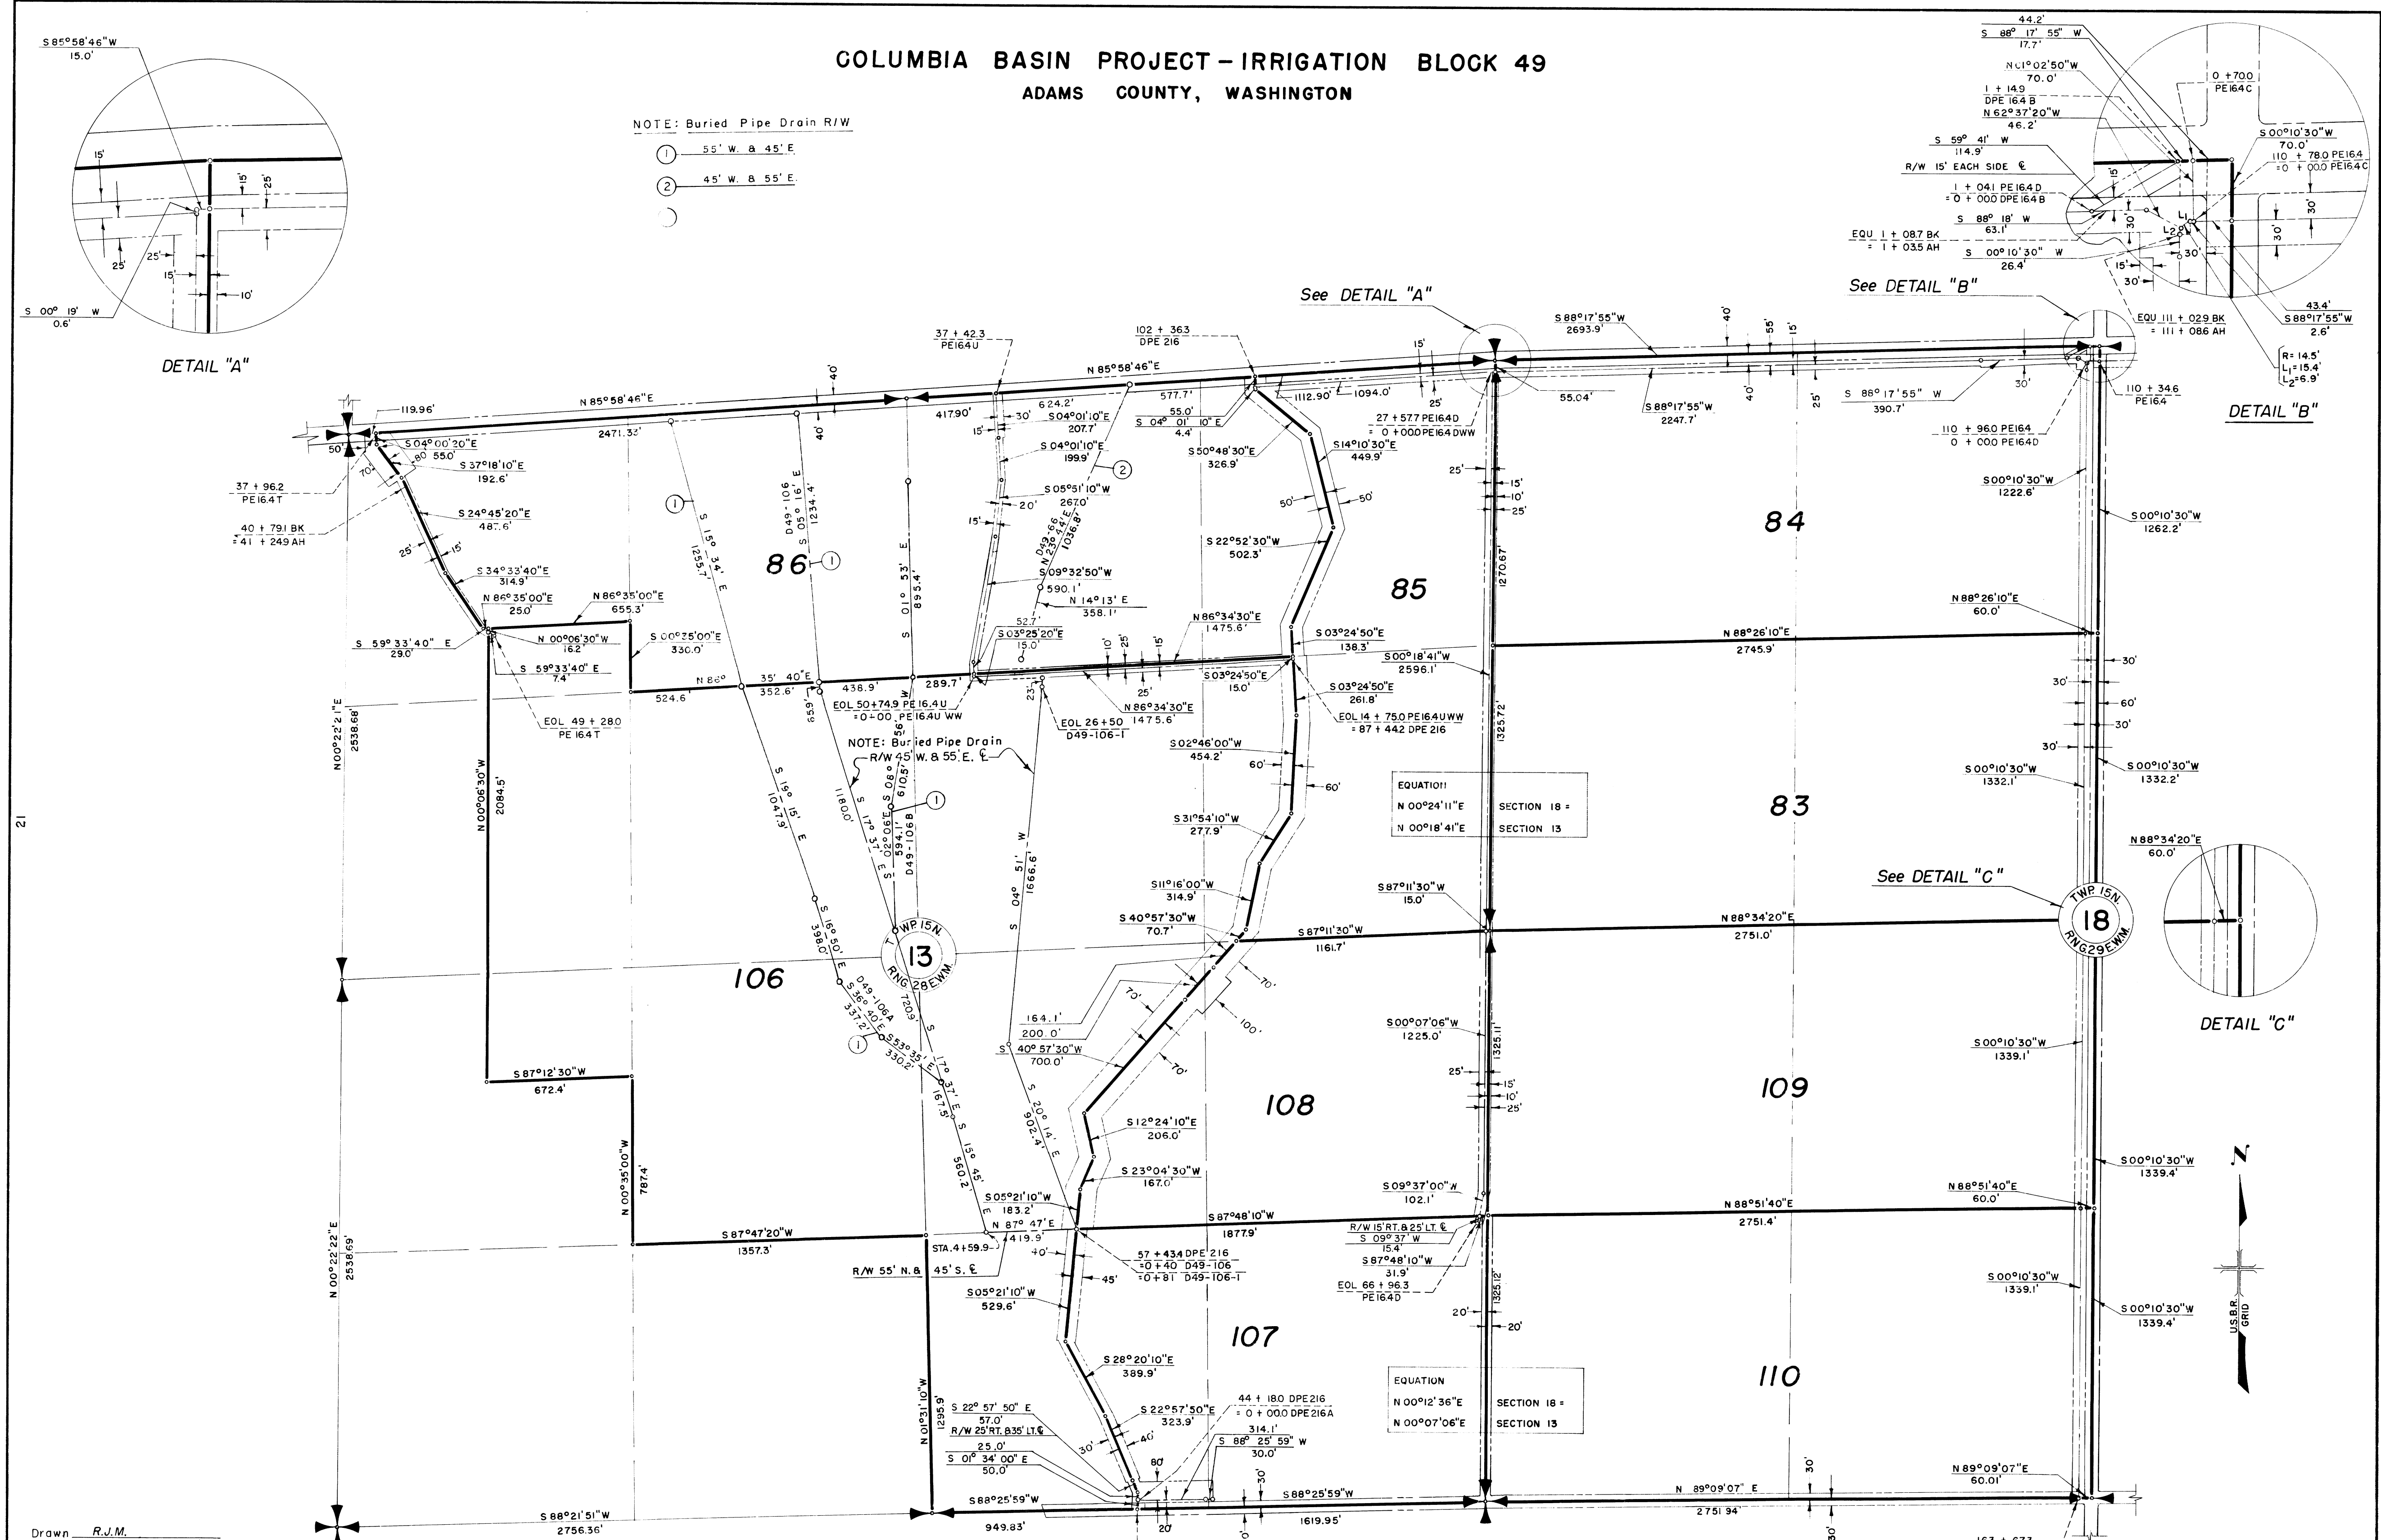

Drawn R.J.M.  
 Checked R.L.J.-G.L.R.  
 Surveys certified  
J.D. Humes  
 Chief, D.B.C. Div.  
 DATE 7-21-55

**THIS SHEET NOT RECORDED**

**LEGEND**  
 ———— Boundaries of Units  
 - - - - - Rights of Way for Roads  
 - - - - - Rights of Way for Canals  
 - - - - - Rights of Way for Drains  
 110 Unit Number

REV. TO 9-22-78	dc
REV. TO 7-31-69	CMC

I certify that this is Sheet 10 of 19 Supplemental Sheets of the Third Revision of the Final Farm Unit Plat of Irrigation Block 49.  
Wm. H. Tuller  
 Regional Director (Acting)  
 DATE 8-23-55