
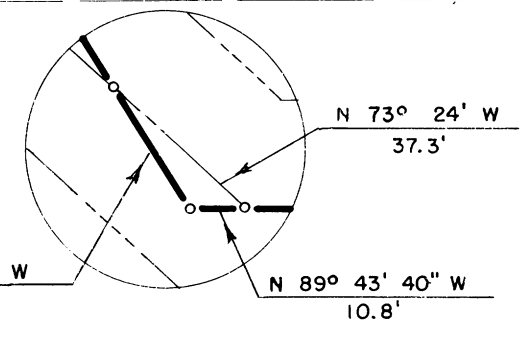


COLUMBIA BASIN PROJECT - IRRIGATION BLOCK 49 ADAMS COUNTY, WASHINGTON

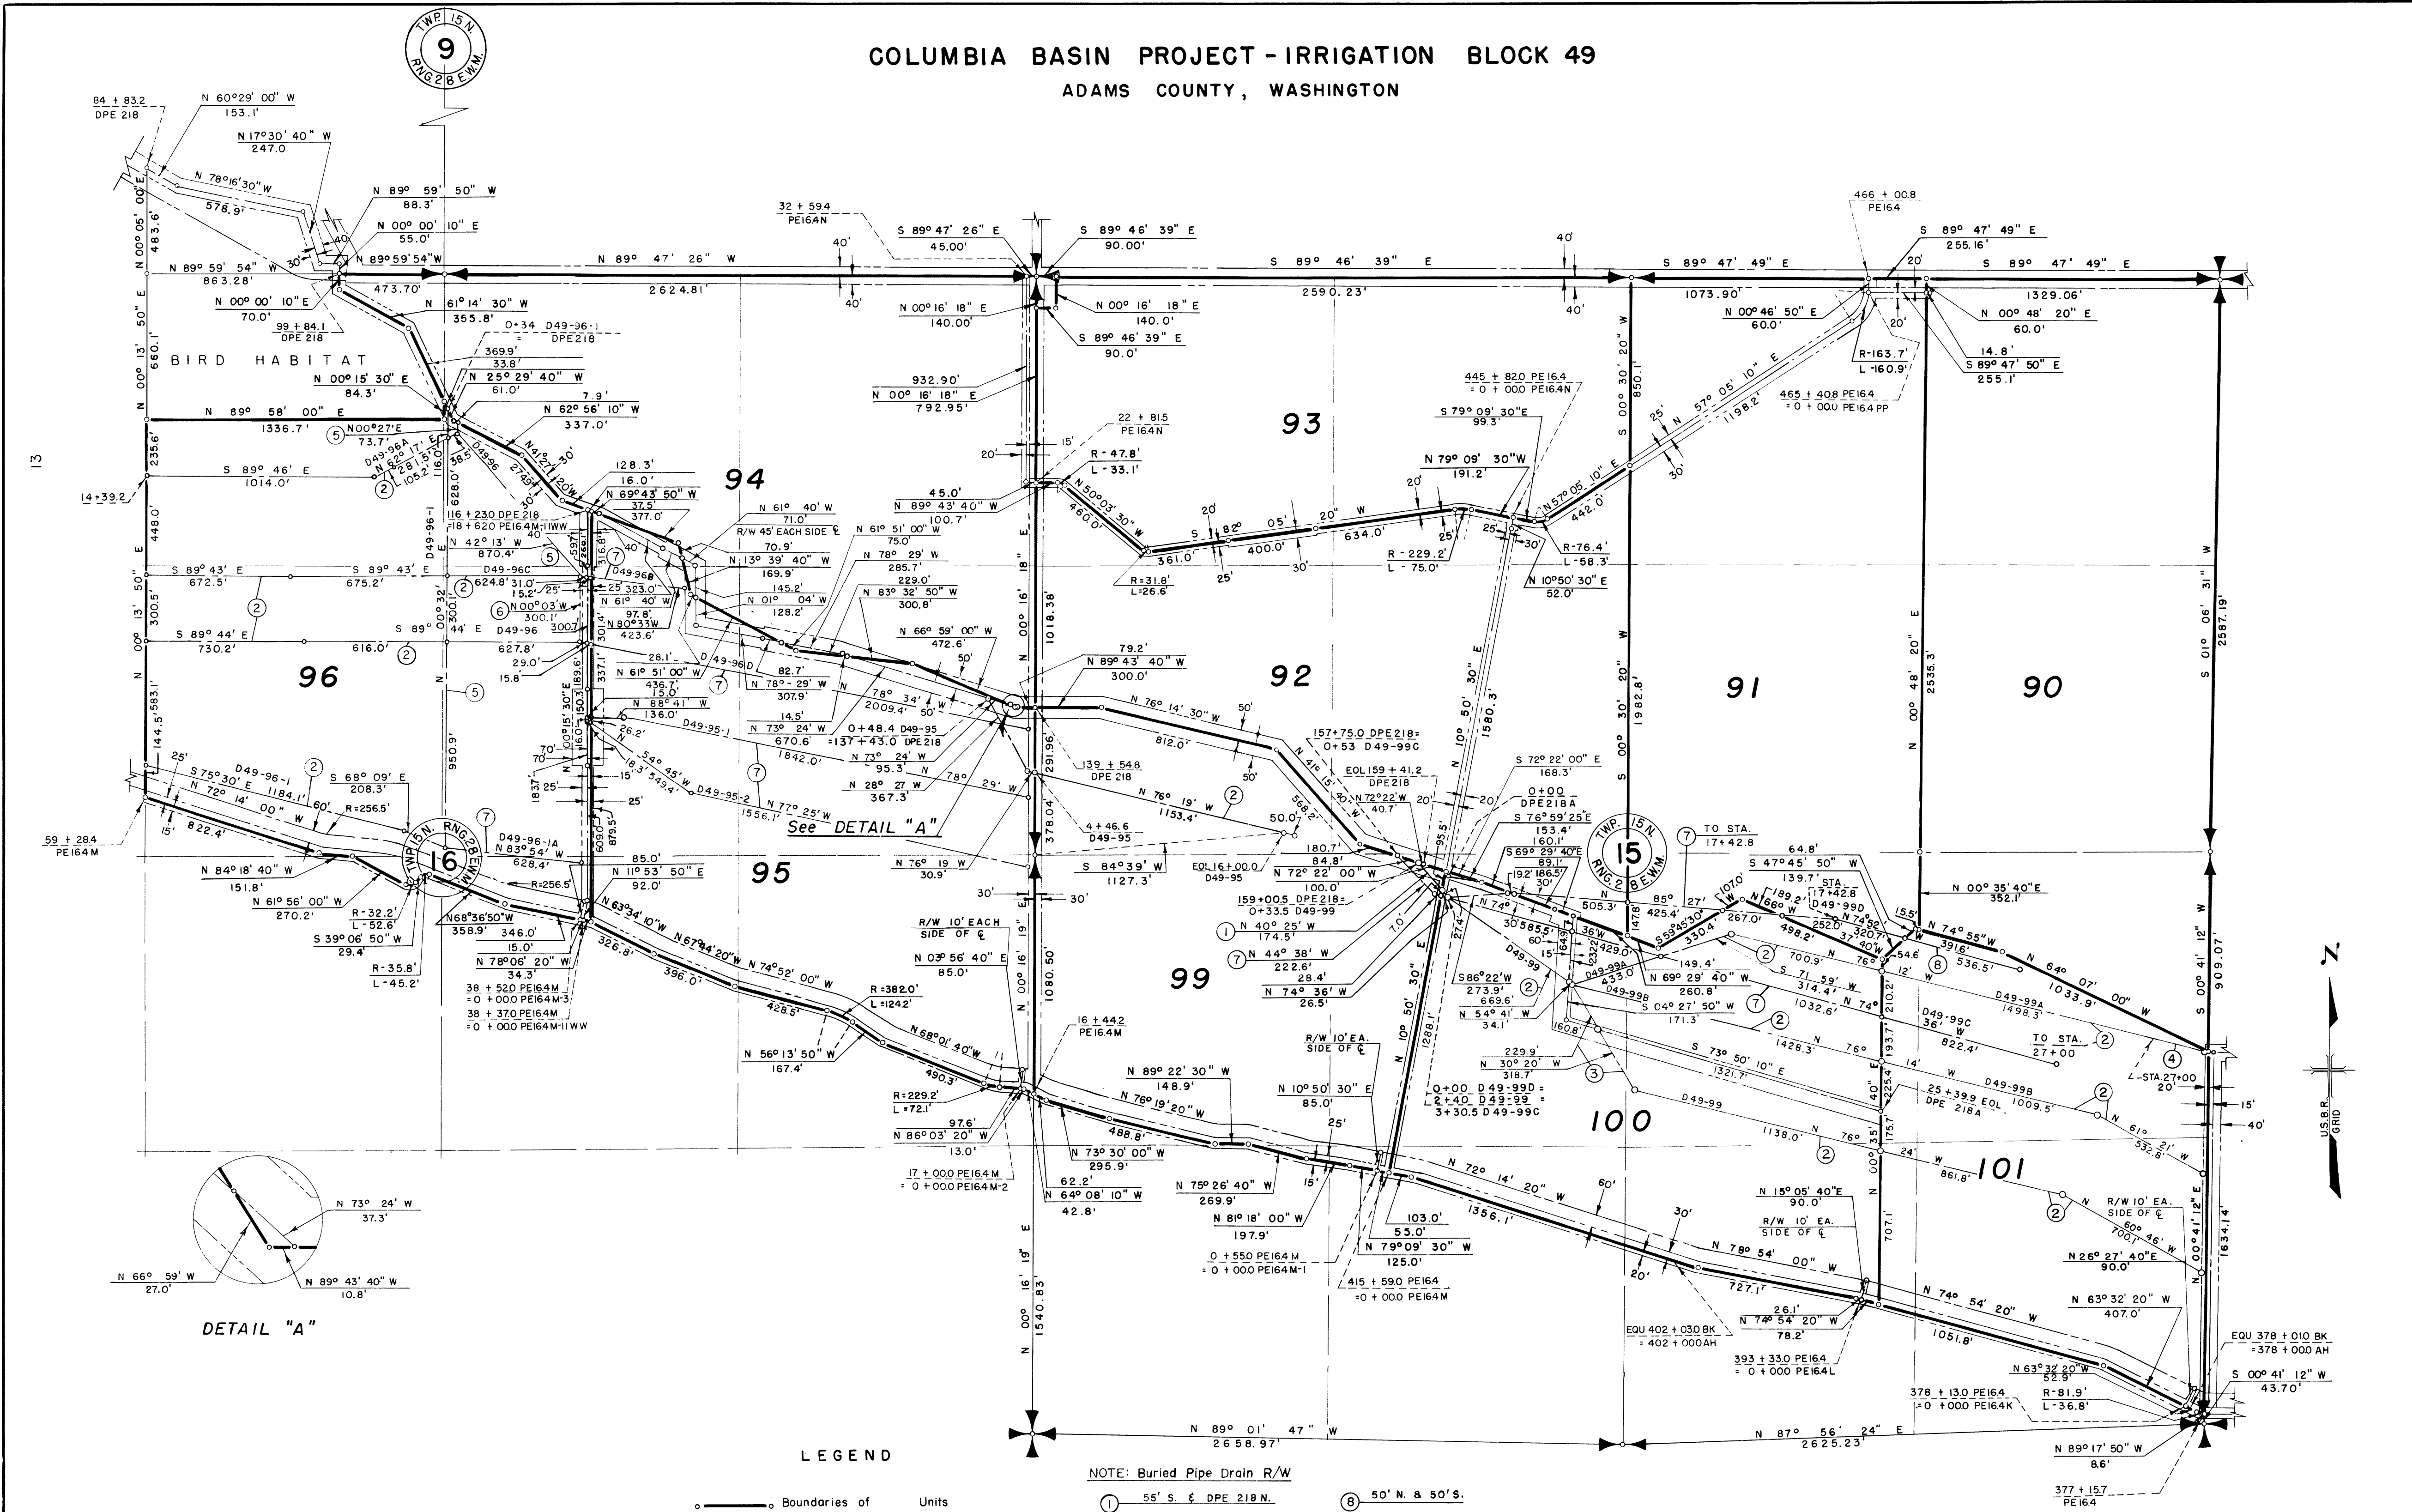

DETAIL "A"

LEGEND

- ——— Boundaries of Units
 - ==== Rights of Way for Roads
 - Rights of Way for Canals
 - Rights of Way for Drains
 - Rights of Way for Proposed Roads
- 90** Unit Number

NOTE: Buried Pipe Drain R/W

- ① 55' S. & DPE 218 N.
- ② 45' N. & 55' S.
- ③ 55' OR TO DRAIN W. & 45' E.
- ④ 45' OR TO F.U. B.D.Y. N. & 55' S.
- ⑤ 45' W. & 55' E.
- ⑥ 70' W. & TO W.W.E.
- ⑦ 55' N. & 45' S.

500 4 3 2 1 0 2 4 6 8 1000

SCALE OF FEET	
REV. TO 12-31-84	de
REV. TO 1-29-82	de
REV. TO 9-22-78	de
REV. TO 12-28-73	de
REV. TO 9-1-65	de
REV. TO 3-5-65	de

Drawn A.M.W.
 Checked R.L.J.-C.L.R.
 Surveys certified
A.J. Davidson
 Chief, Engr. Div.

DATE 6-30-30

I certify that this is Sheet 3 of 9 Supplemental Sheets of the Eighth Revision of the Final Form Unit Plat of Irrigation Block 49.
M.B. Austin
 Regional Director (Act.)

DATE 7-27-60