



COLUMBIA BASIN PROJECT - IRRIGATION BLOCK 71
GRANT COUNTY, WASHINGTON

5

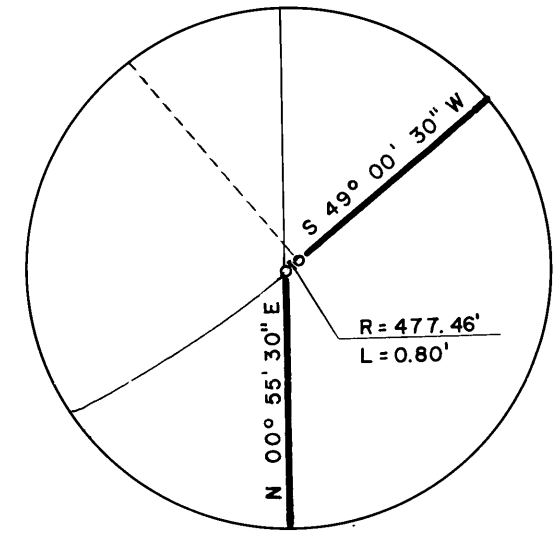

DETAIL "A"

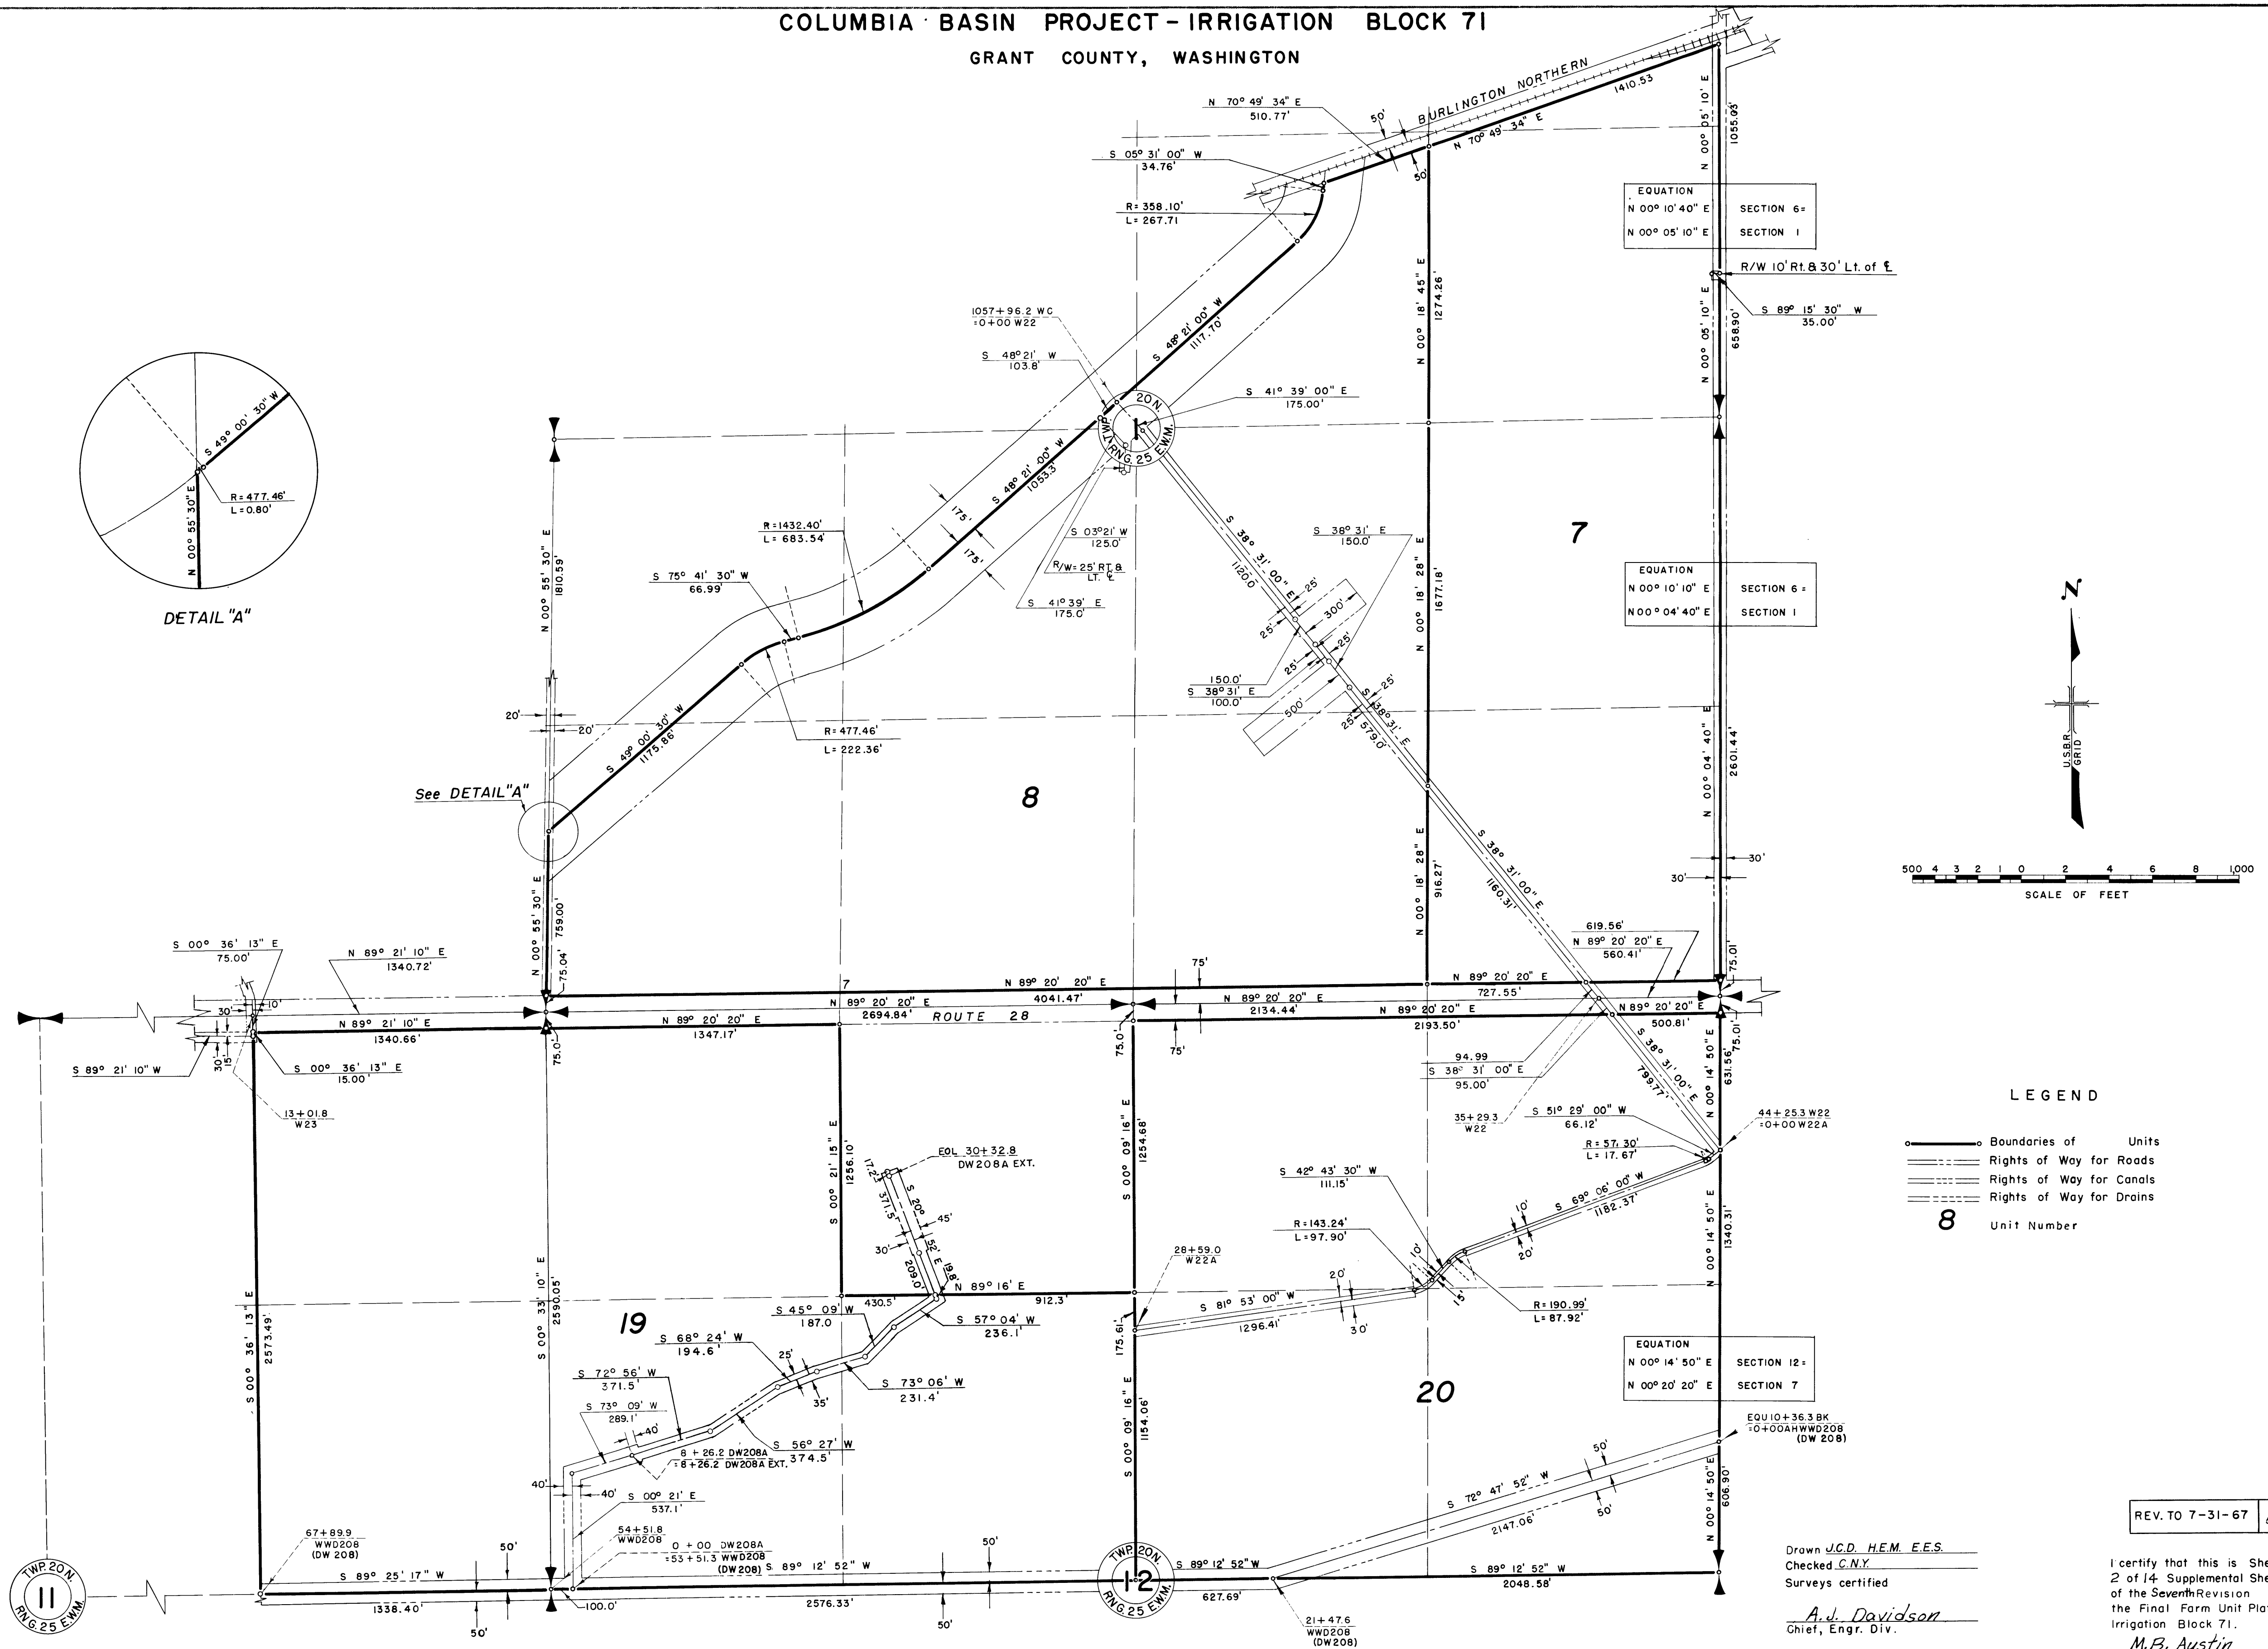

LEGEND

- Boundaries of Units
- Rights of Way for Roads
- Rights of Way for Canals
- Rights of Way for Drains

8 Unit Number

REV. TO 7-31-67 C.M.

Drawn J.C.D. H.E.M. E.E.S.
Checked C.N.Y.
Surveys certified

A.J. Davidson
Chief, Engr. Div.

DATE 12-11-62

I certify that this is Sheet
2 of 14 Supplemental Sheets
of the Seventh Revision of
the Final Farm Unit Plat of
Irrigation Block 71.

M.B. Austin
Regional Director (A.F.M.)

DATE 12-20-62

222-116-325 63-6