


COLUMBIA BASIN PROJECT-IRRIGATION BLOCK 71
GRANT COUNTY, WASHINGTON

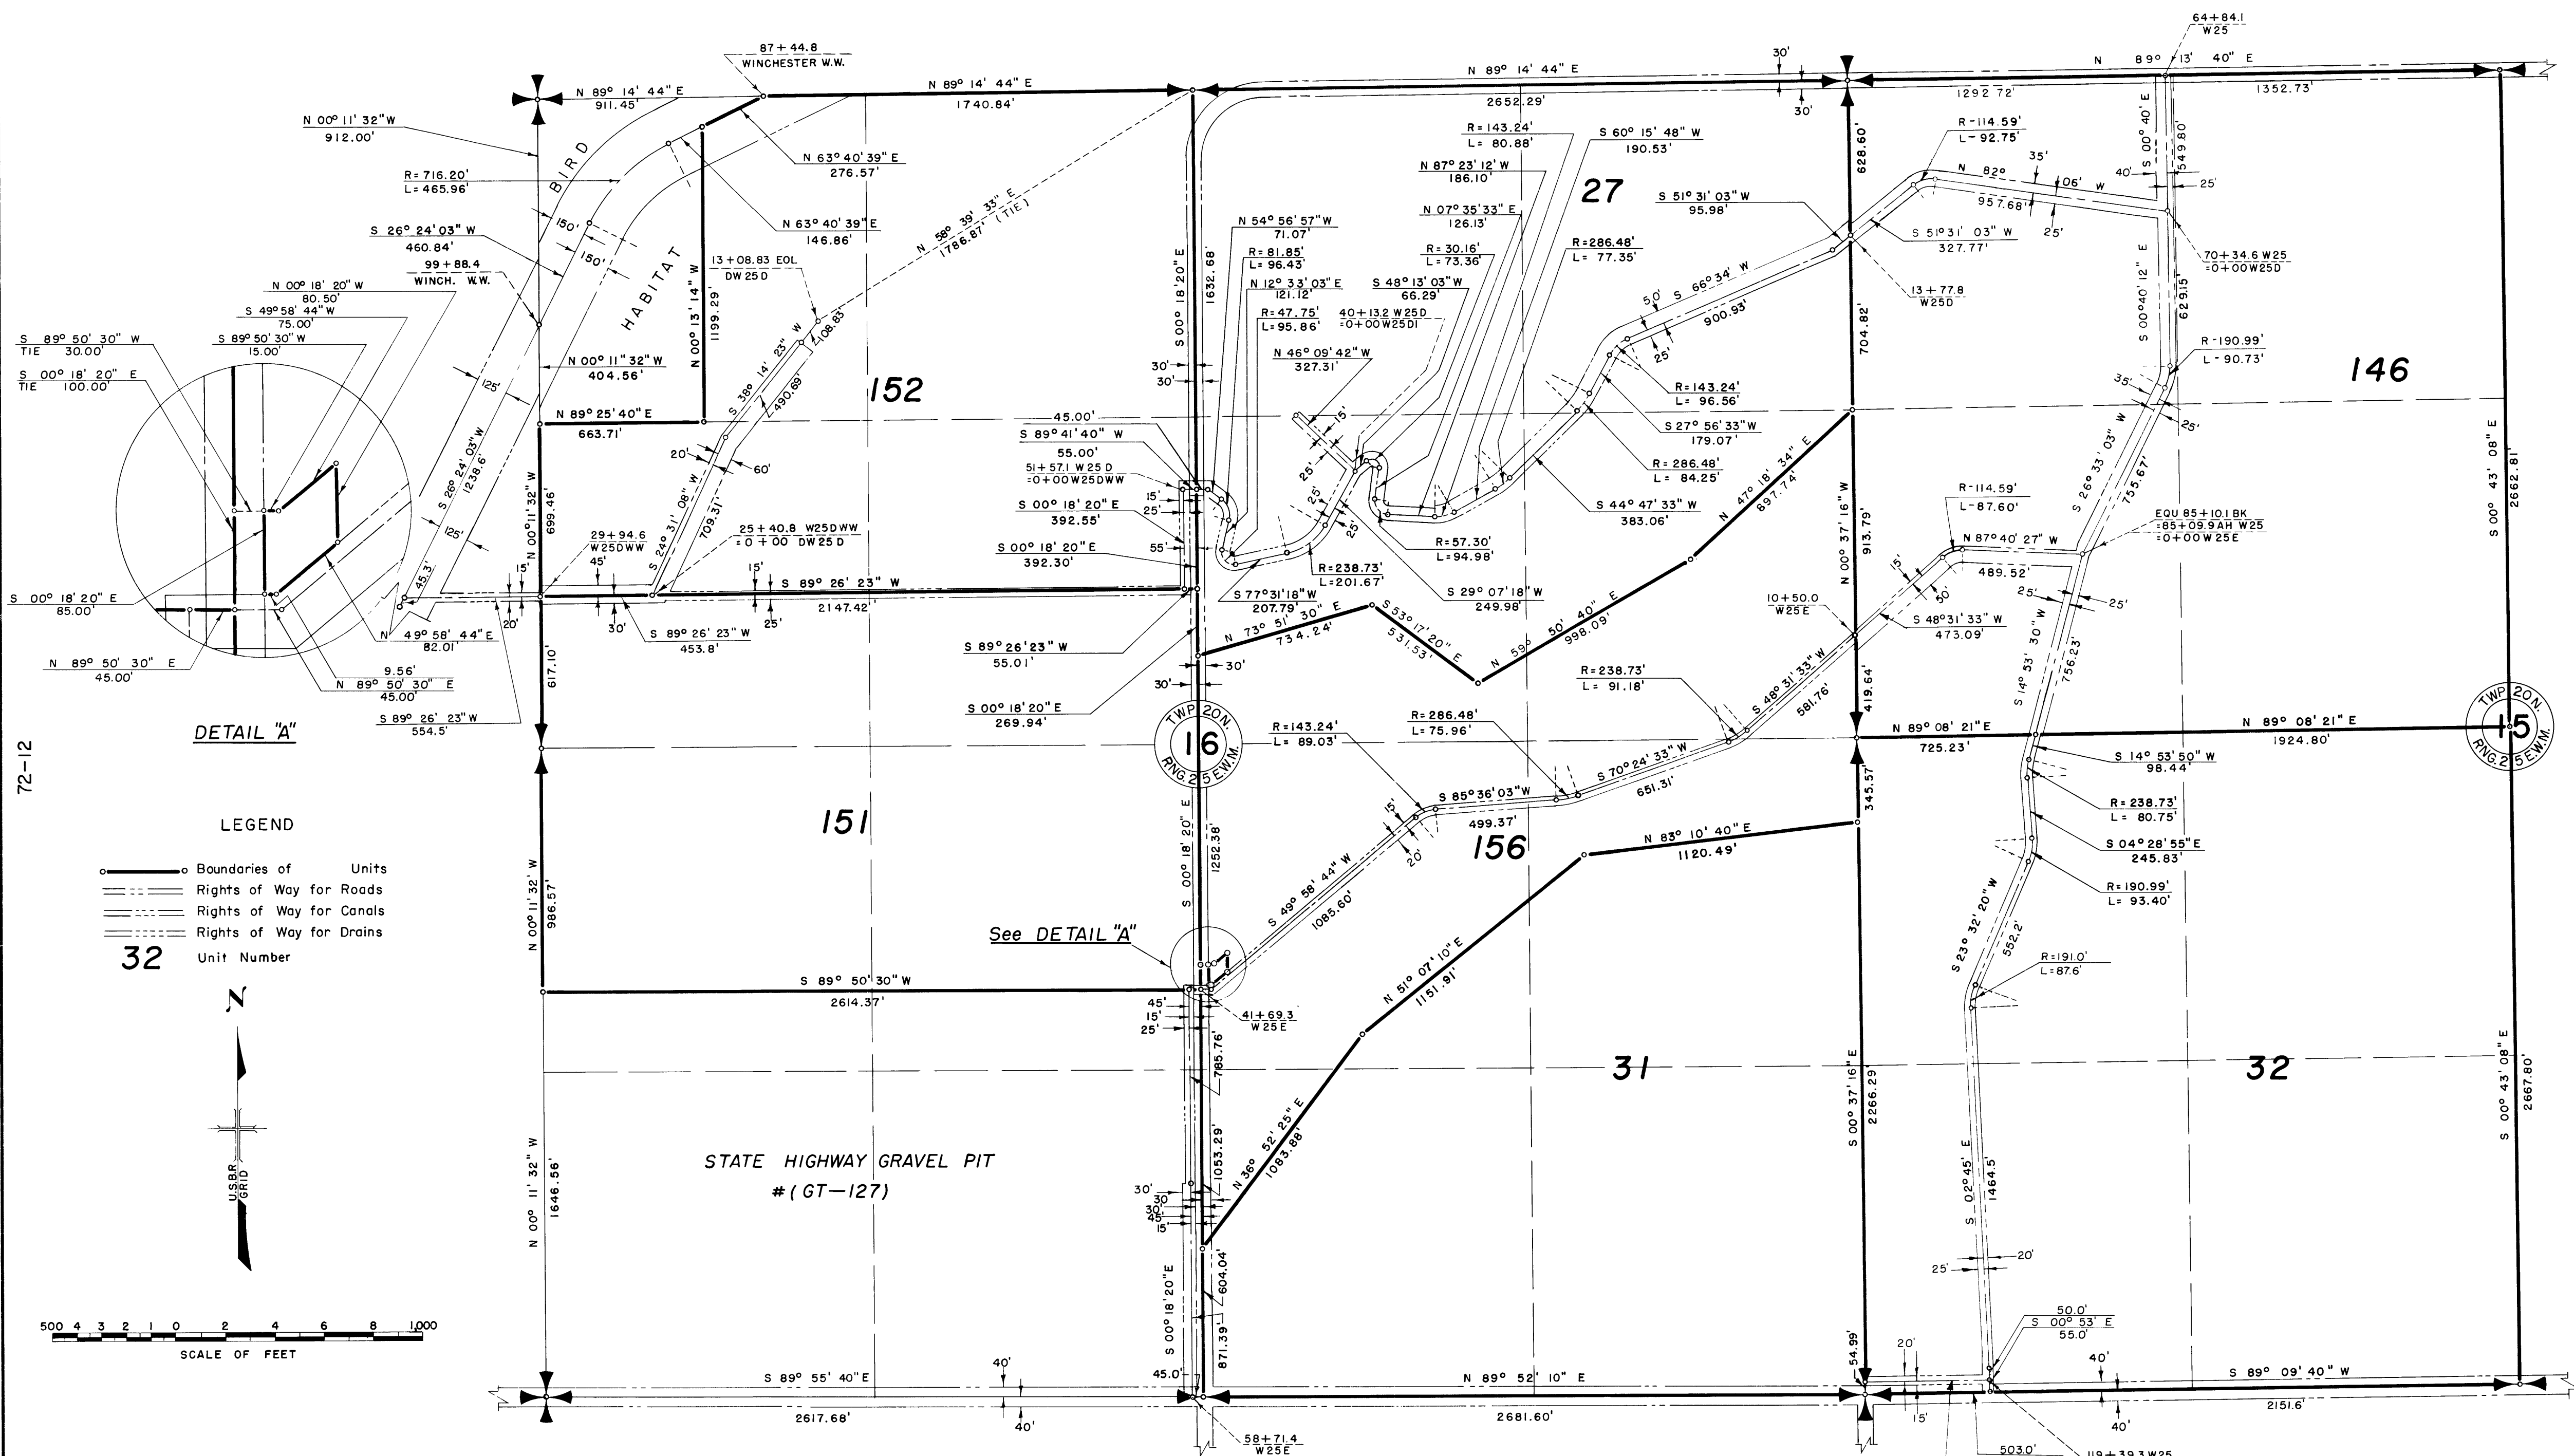

LEGEND

- Boundaries of Units
- Rights of Way for Roads
- Rights of Way for Canals
- Rights of Way for Drains
- Unit Number

32

SCALE OF FEET

500 4 3 2 1 0 2 4 6 8 1000

Drawn J.C.D.
Checked G.N.Y.
Surveys certified
A.J. Davidson
Chief, Engr. Div.

DATE 12-11-62

I certify that this is Sheet
4 of 14 Supplemental Sheets
of the Seventh Revision of
the Final Farm Unit Plat of
Irrigation Block 71.
M.B. Austin
Regional Director (Acting)
DATE 12-20-62

REV. TO 12-28-73 dc

222-116-32563-9