


COLUMBIA BASIN PROJECT - IRRIGATION BLOCK 71
GRANT COUNTY, WASHINGTON

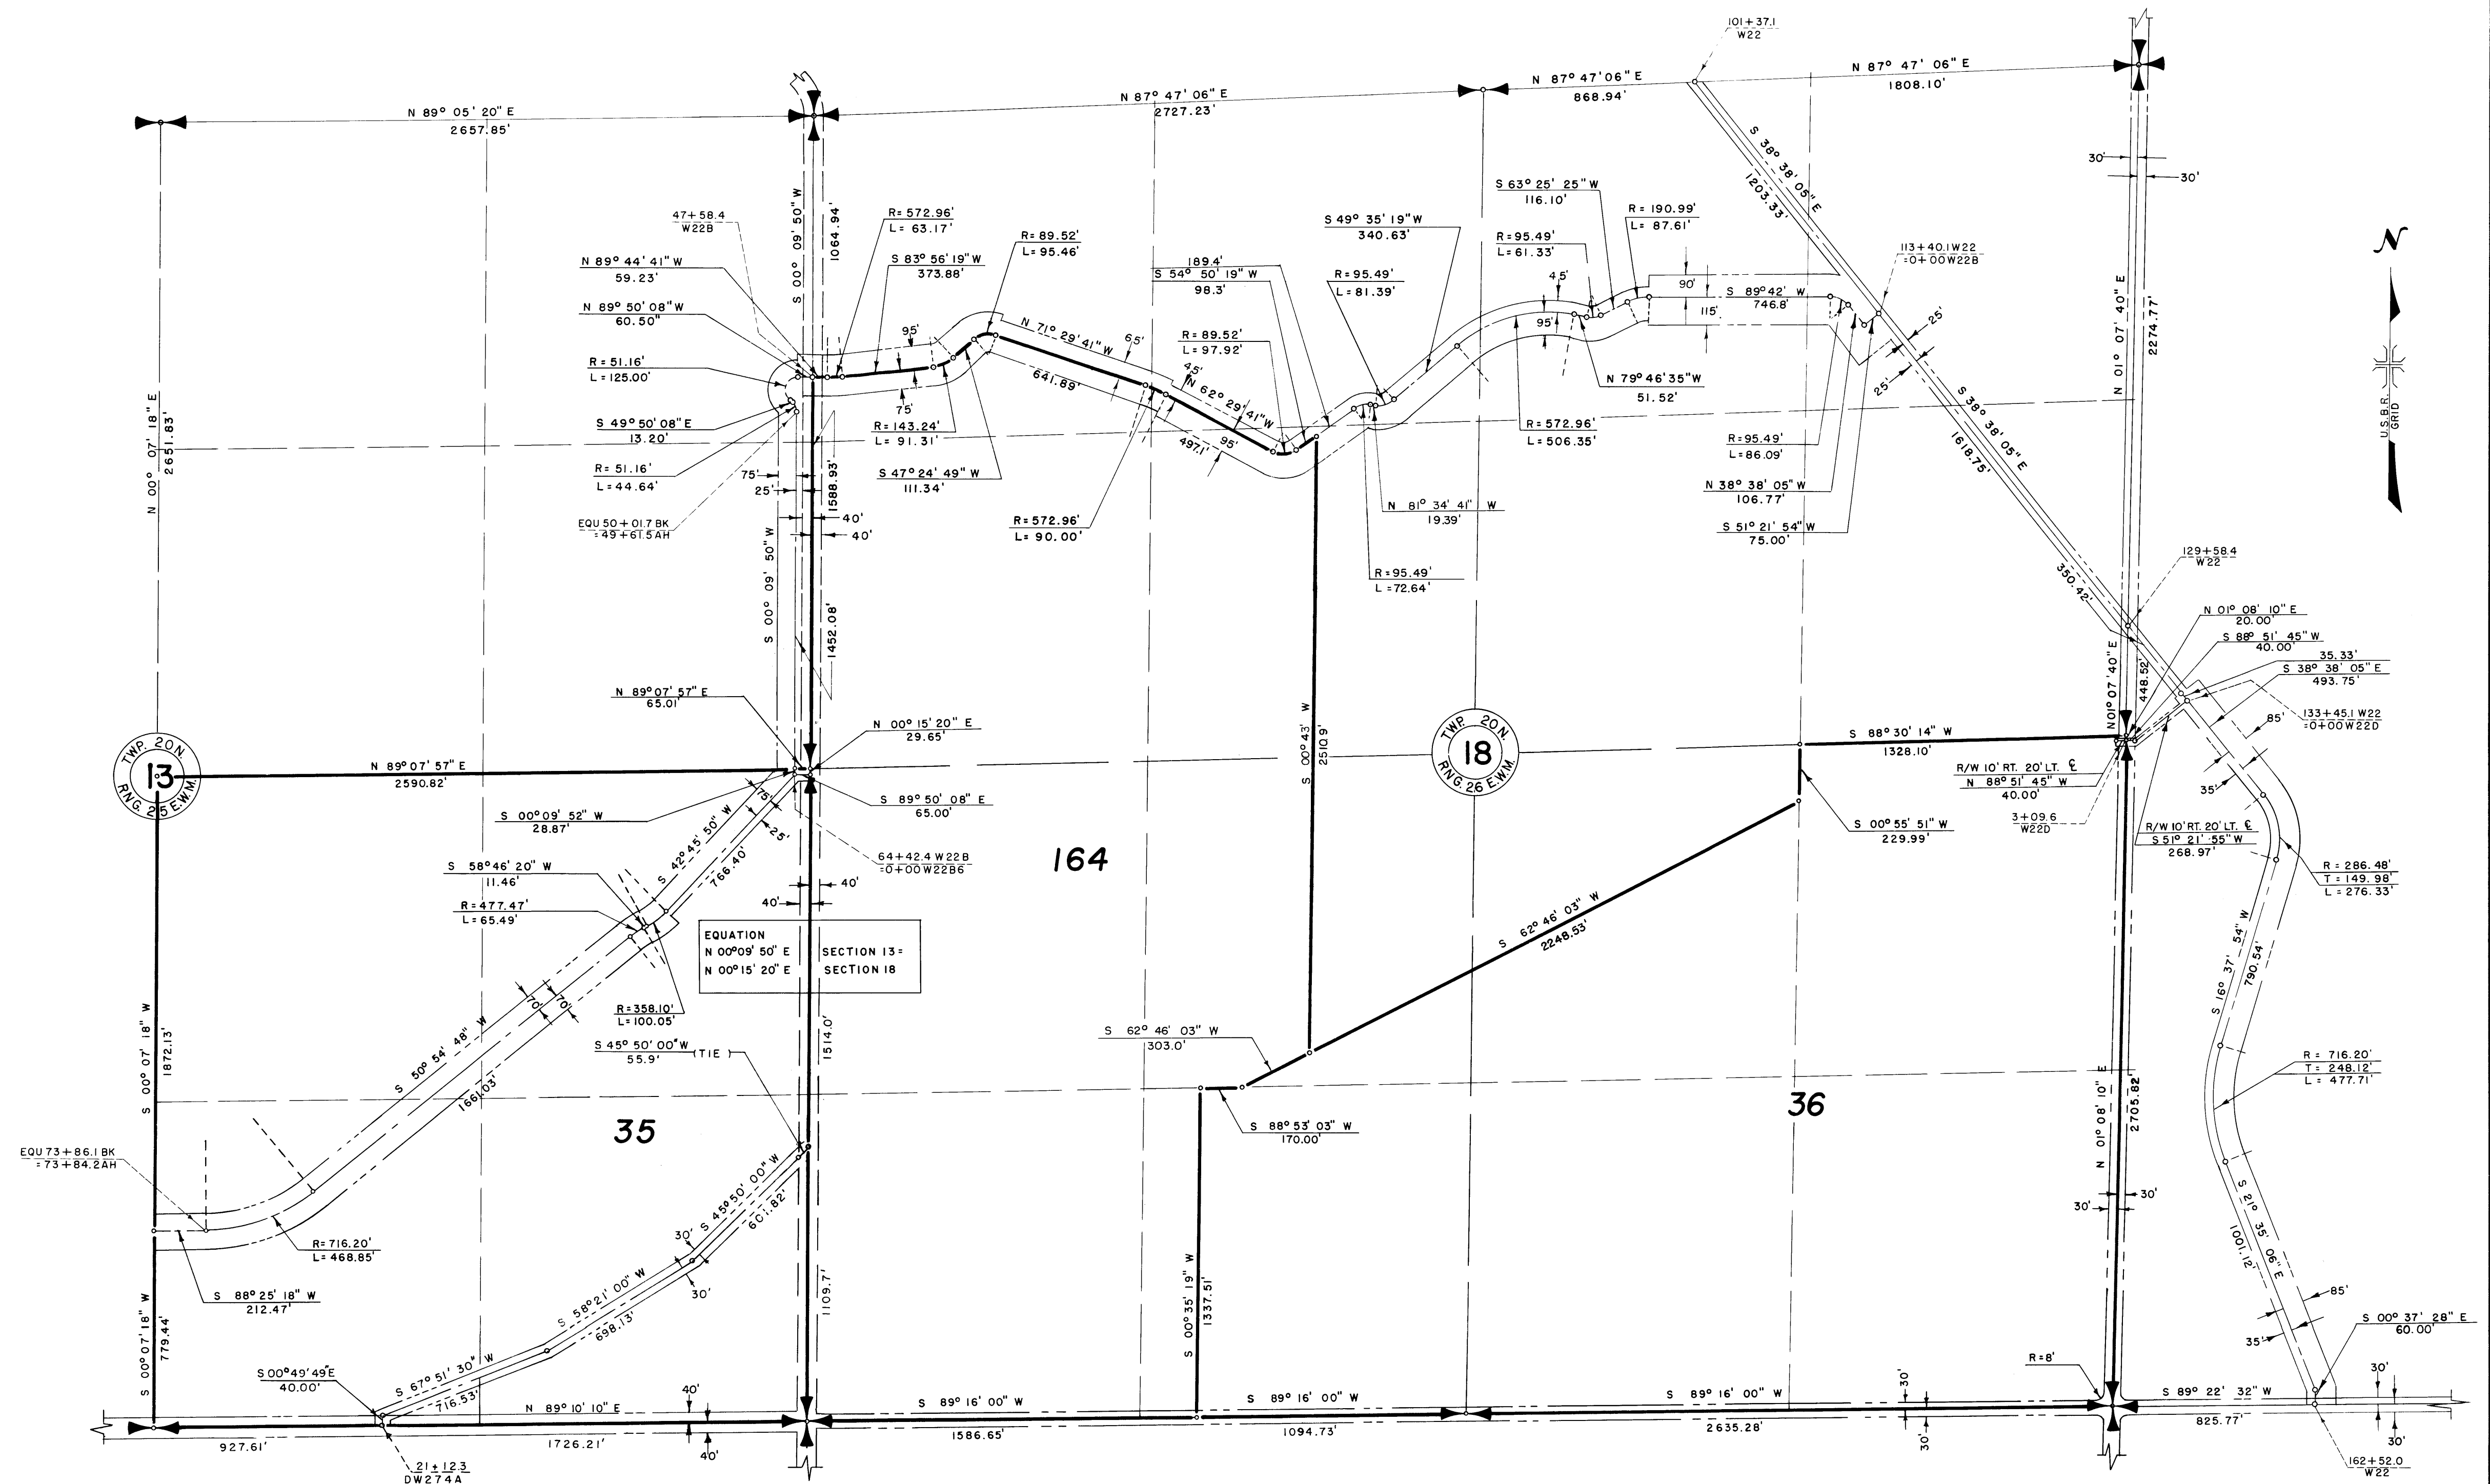

Drawn G.P.S.
Checked _____
Surveys certified _____
A. J. Davidson
Chief, Engr. Div.
DATE 12-11-62

LEGEND
— Boundaries of Units
--- Rights of Way for Canals
--- Rights of Way for Roads
--- Rights of Way for Proposed Roads
--- Rights of Way for Drains
35 Unit Number

500 4 3 2 1 0 2 4 6 8 1000
SCALE OF FEET

I certify that this is Sheet
6 of 14 Supplemental Sheets
of the Seventh Revision of
the Final Farm Unit Plat of
Irrigation Block 71.
M. B. Austin
Regional Director (Acting)
DATE 12-20-62