


COLUMBIA BASIN PROJECT - IRRIGATION BLOCK 71
GRANT COUNTY, WASHINGTON


10

13

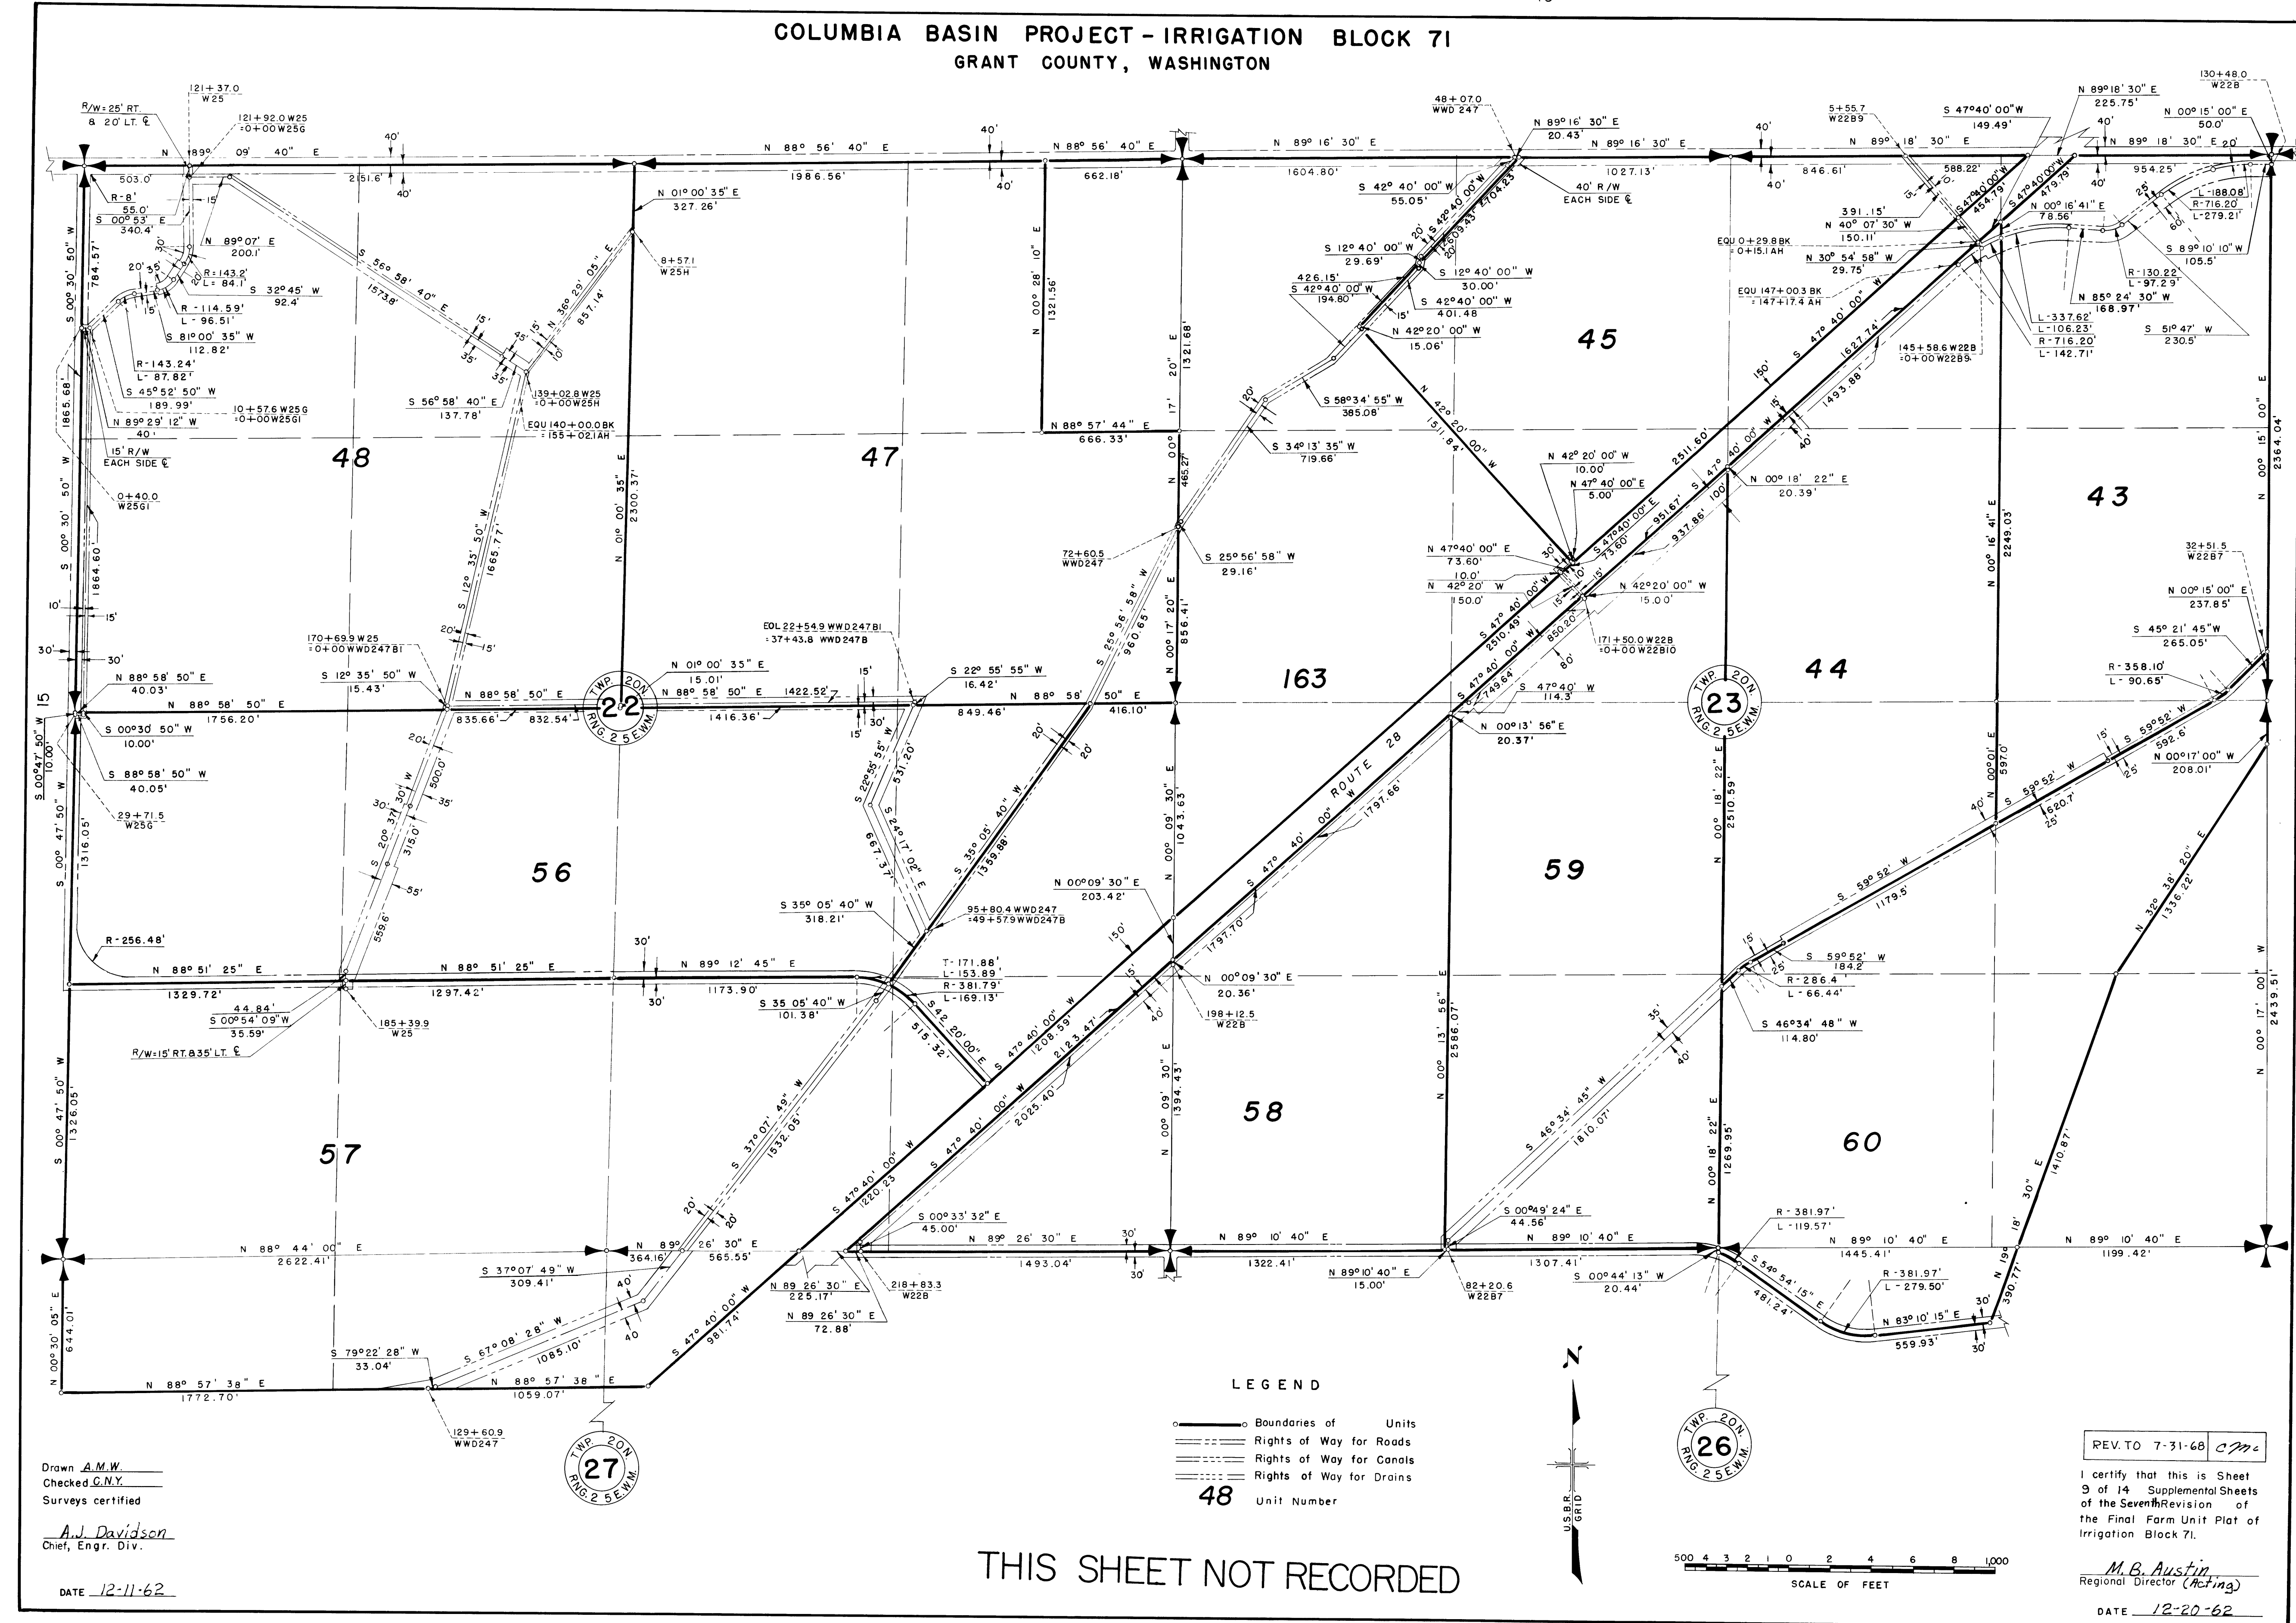

Drawn A.M.W.
Checked C.N.Y.
Surveys certified
A.J. Davidson
Chief, Engr. Div.
DATE 12-11-62

LEGEND
—○— Boundaries of Units
— Rights of Way for Roads
— Rights of Way for Canals
— Rights of Way for Drains
48 Unit Number

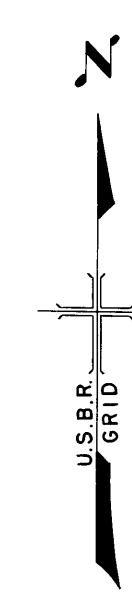

REV. TO 7-31-68 C.M.
I certify that this is Sheet
9 of 14 Supplemental Sheets
of the Seventh Revision of
the Final Farm Unit Plat of
Irrigation Block 71.
M.B. Austin
Regional Director (Acting)
DATE 12-20-62

THIS SHEET NOT RECORDED