


COLUMBIA BASIN PROJECT - IRRIGATION BLOCK 71
GRANT COUNTY, WASHINGTON

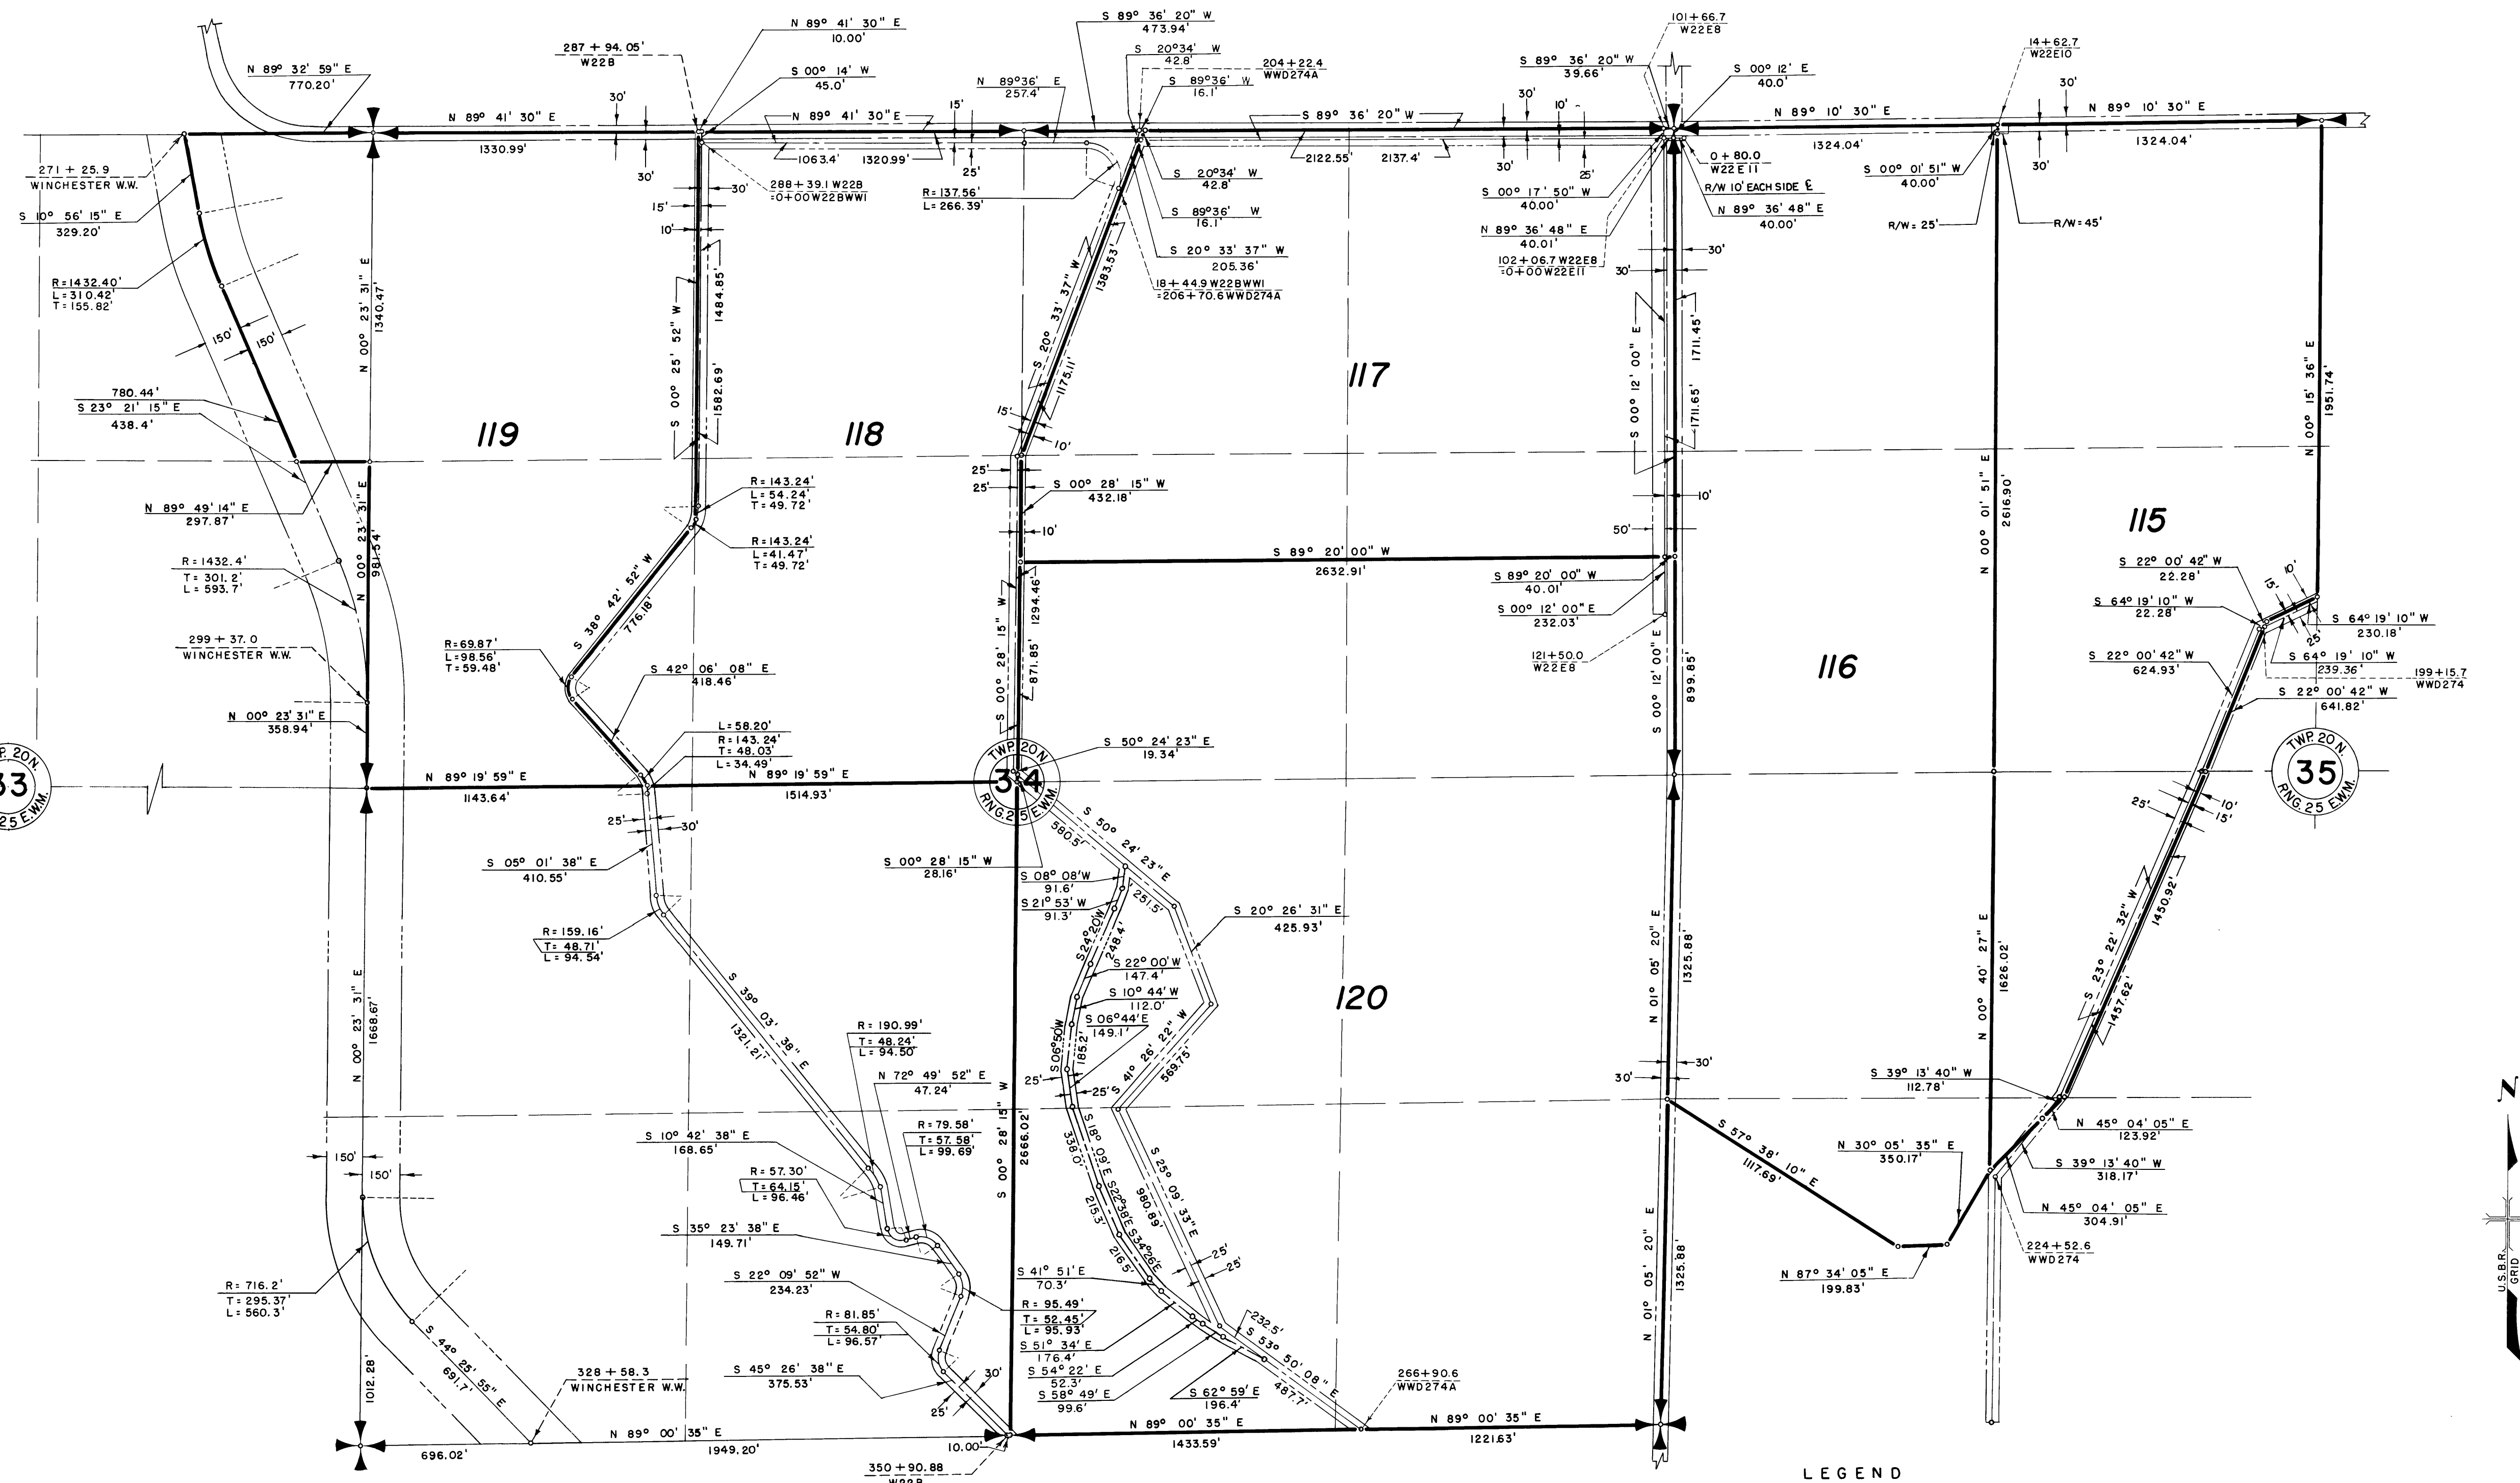

72-32

33
TWP 20N
RNG 25 EWN

34
TWP 20N
RNG 25 EWN

35
TWP 20N
RNG 25 EWN

22

Drawn E.E.S.
 Checked C.N.Y.
 Surveys certified

W.C. Christopher (signed)
 Supervising Engineer, Acting

DATE 8-17-53

400 3 2 1 0 2 400
 SCALE OF FEET

LEGEND

- ———○ Boundaries of Units
- Rights of Way for Roads
- Rights of Way for Canals
- Rights of Way for Drains

120

Unit Number

I certify that this is Sheet
 18 of 21 Supplemental Sheets
 of the Second Revision of
 the Final Farm Unit Plat of
 Irrigation Block 71.

H.T. Nelson
 Regional Director

DATE 9-11-53

REV TO 12-22-83 dc