


COLUMBIA BASIN PROJECT - IRRIGATION BLOCK 72 GRANT COUNTY, WASHINGTON

- ① 0+00 D72-331 F
+20+53.0 D72-331
+0+00 D72+331 G
- ② NOTE: Buried Pipe Drain
R/W 45' W. & 55' E. STA. 7+03.9 TO 20+53.
R/W 65' W. & 30' E. STA. 7+03.9 TO 20+53.
R/W 45' W. & 30' E. STA. 20+53 TO 20+81.9
- ③ 14+49.5 D72-331
+0+00 D72-331 D
- ④ 11+67.0 D72-331
+0+00 D72-331 C
- ⑤ 7+03.9 D72-331
+0+00 D72-331 A
+0+00 D72-331 I
- ⑥ 0+02.0 D72-331
- ⑦ 14+50.0 D72-331
+26+30.8 D72-328 D
- ⑧ 7+34.0 D72-331
+26+25.5 D72-328 B

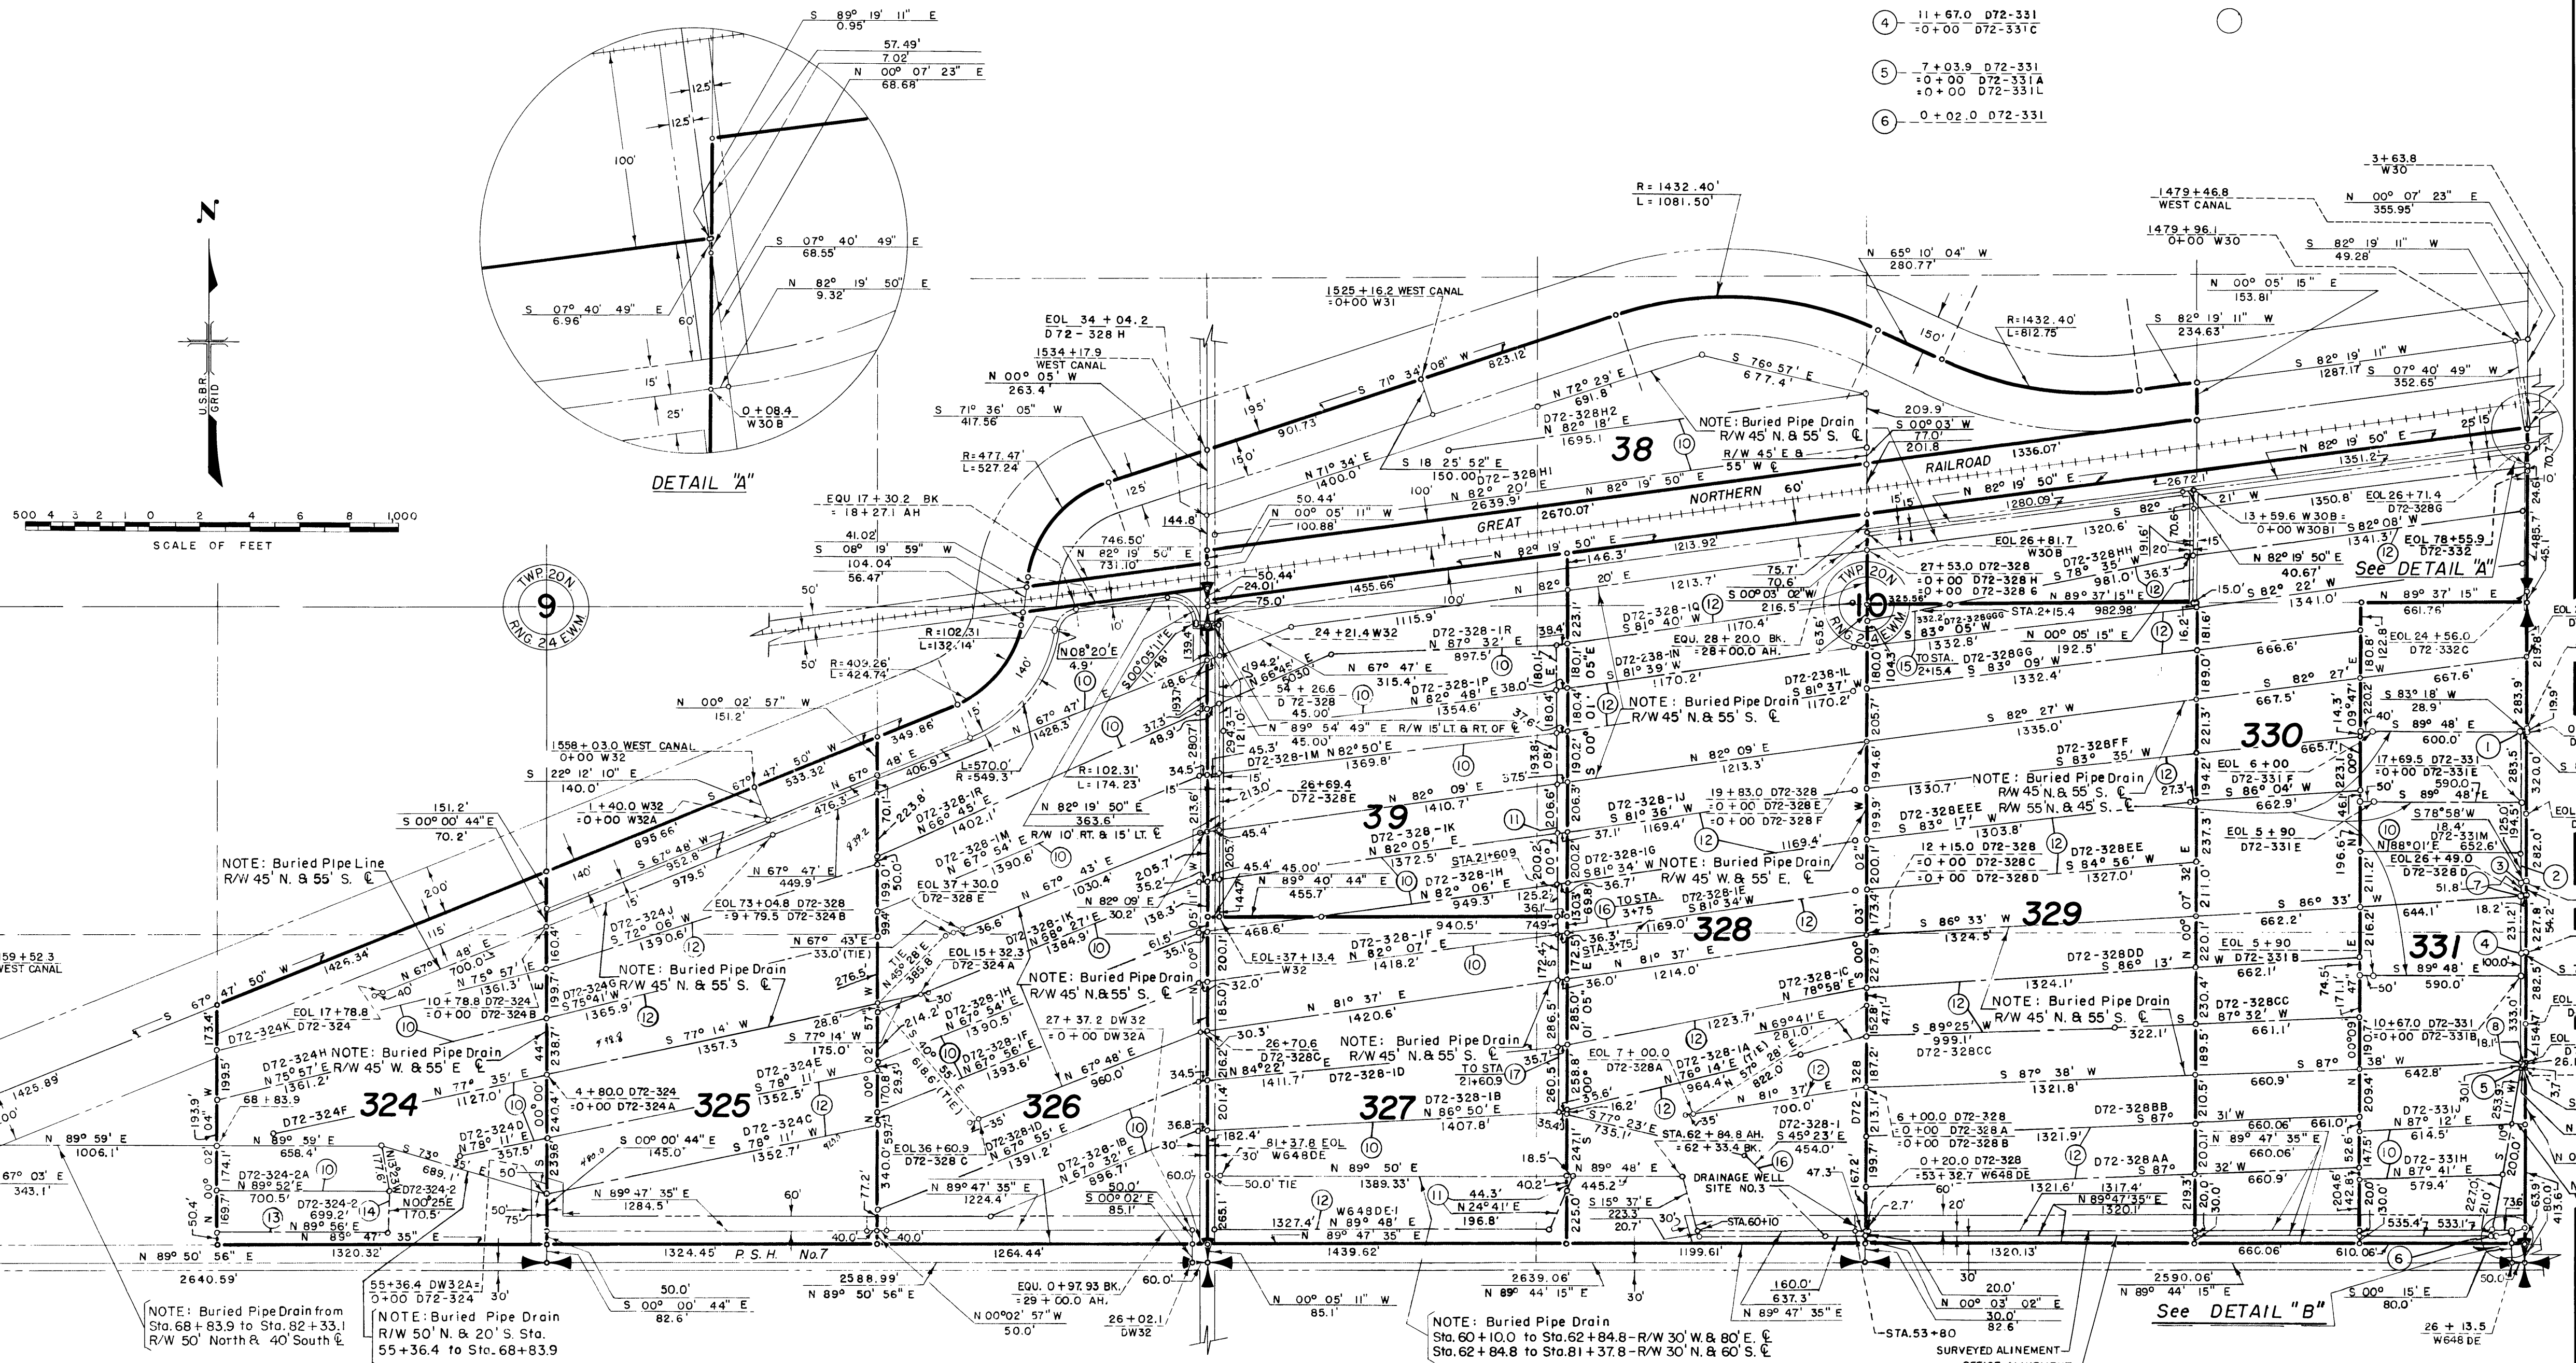


NOTE: Buried Pipe Drain R/W

- ⑩ 45' N. & 55' S.
⑪ 55' W. & 45' E.
⑫ 55' N. & 45' S.
⑬ 55' N. & TO FU. BDY. S.
⑭ 45' W. & 55' E.
⑮ TO FU. BDY. N. & 45' S.
⑯ 75' N. & 75' S.
⑰ 75' W. & 75' E.

LEGEND

- Boundaries of Units
—•—•— Rights of Way for Roads
—•—•— Rights of Way for Canals
—•—•— Rights of Way for Drains

326 Unit Number

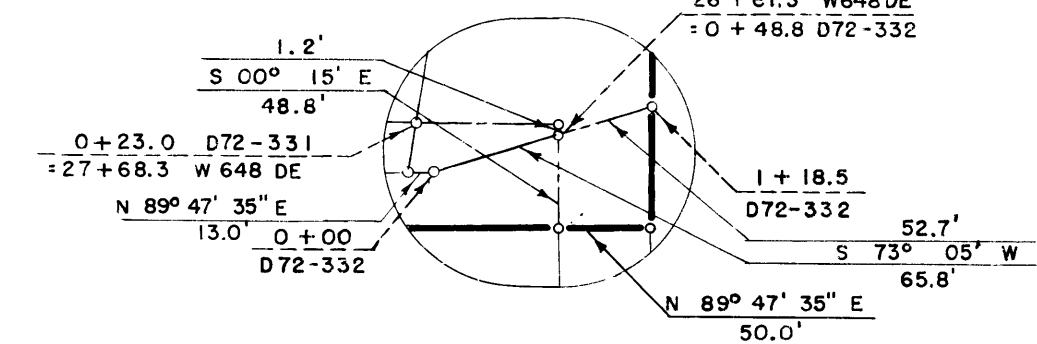

DETAIL "B"

Drawn H.M.R. O.K.O.
Checked C.N.Y. R.S.G.
Surveys certified
A.J. Davidson
Chief, Engr. Div.

DATE 12-11-62

REV. TO 9-24-92	ds
REV. TO 12-29-89	ds
REV. TO 7-31-67	C.M.
REV. TO 7-29-66	C.M.

I certify that this is Sheet
3 of 12 Supplemental Sheets
of the Revision of
the Final Farm Unit Plot of
Irrigation Block 72.

M.B. Austin
Regional Director (Act.)
DATE 12-20-62