


NOTE: Buried Pipe Drain R/W

- ① 45' N. & 55' S.
- ② 55' N. & TO RD. R/W S.
- ③ 75' W. & TO UNIT B'DY OR LAT. E.
- ④ 55' W. TO LAT. R/W E.
- ⑤ 55' W. & 45' E.
- ⑥ 55' N. & 45' OR TO RD. S.
- ⑦ 55' S. & 45' OR TO LAT. N.

COLUMBIA BASIN PROJECT - IRRIGATION BLOCK 72 GRANT COUNTY, WASHINGTON

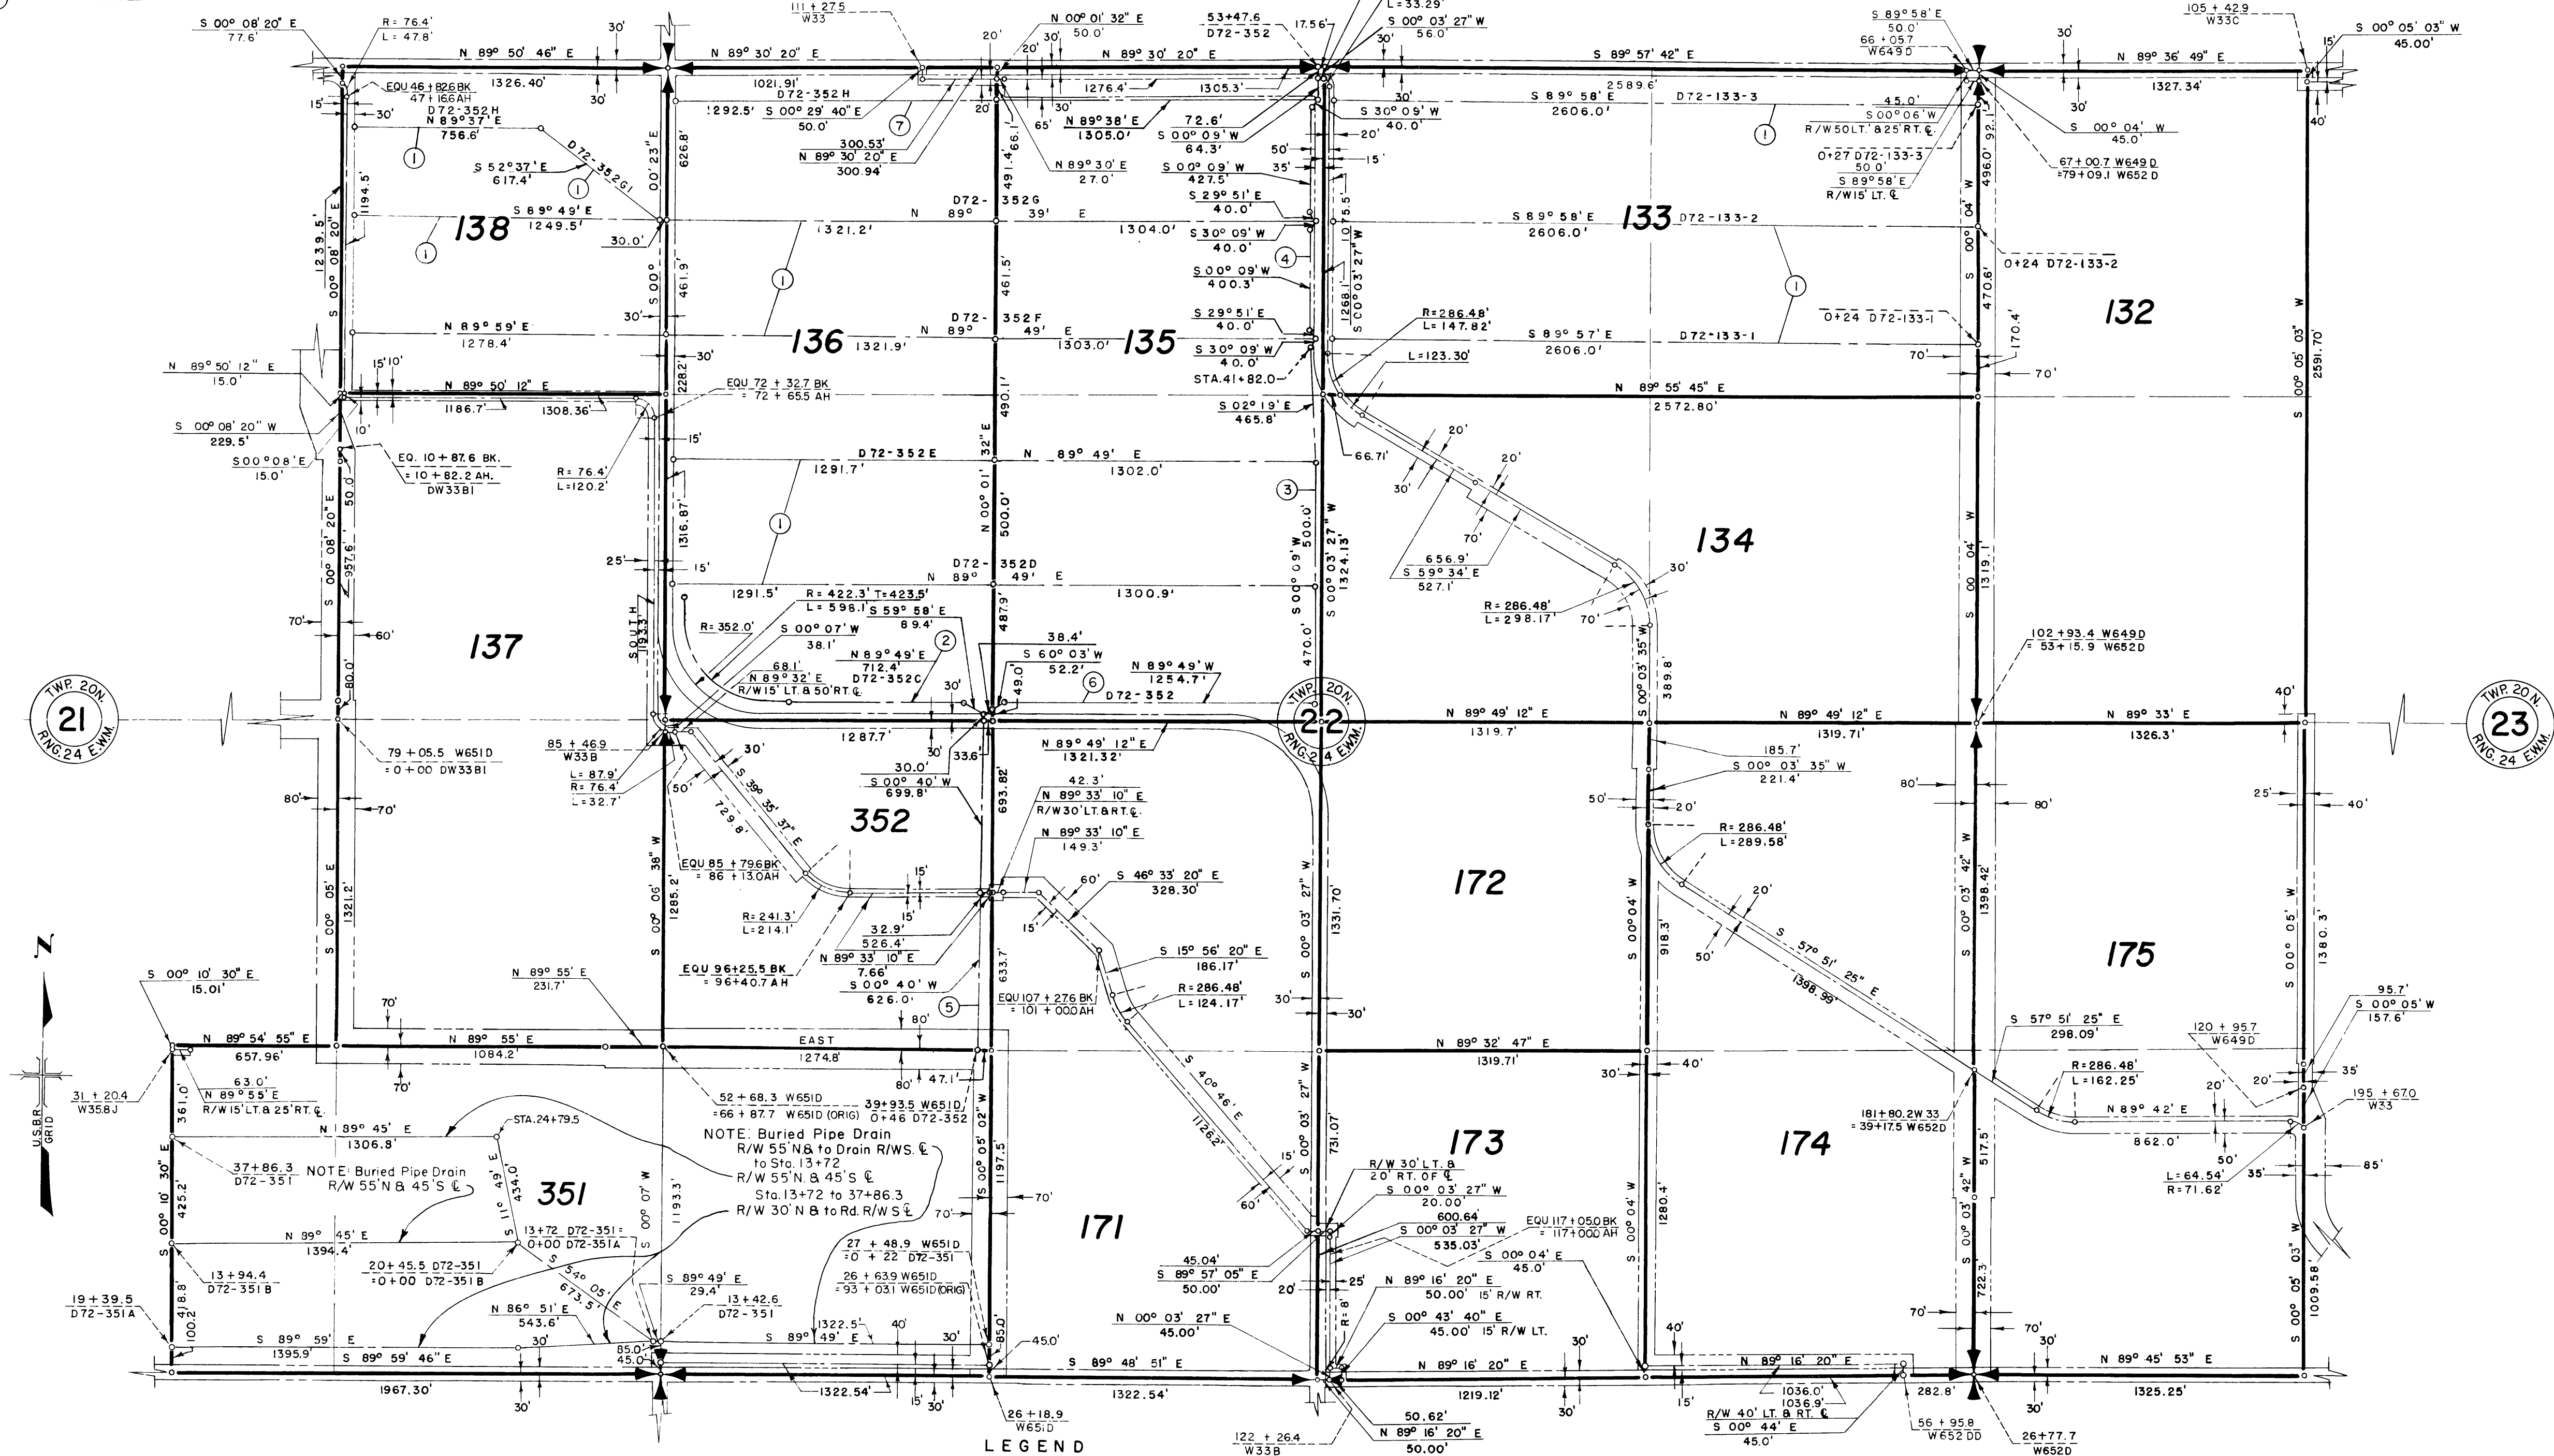

Drawn R.W.B.
Checked C.W.M.-T.H.B.
Surveys certified
A.J. Davidson
Chief, Engr. Div.

DATE 7-17-61

I certify that this is Sheet
9 of 16 Supplemental Sheets
of the Tenth Revision of the
Final Farm Unit Plat of
Irrigation Block 72.

M.E. Austin
Regional Director (Acting)
DATE 8-8-61

REV. TO 11-5-81 dc.

21

222-116-32172-15