



COLUMBIA BASIN PROJECT - IRRIGATION BLOCK 72
GRANT COUNTY, WASHINGTON

- 1 - 14 + 30 D72-183-5
+0+00 D72-183-5E
+0+00 D72-183-5D
- 2 - 20 + 50 D72-183-5
+0+00 D72-183-5E
+0+00 D72-183-5F
- 3 - 743 + 21.1 W645 WN
+0+45 D72-183-3
+0+80 D72-183-4
- 4 - 14 + 62.1 D72-183
+0+00 D72-183A
- 5 - 4 + 87.4 D72-183
+0+00 D72-183B
- 6 - 8 + 12.3 D72-183
+0+00 D72-183C
- 7 - 11 + 37.6 D72-183
+0+00 D72-183D
- 8 - BURIED PIPE DRAIN
R/W 45' N. 8 55' S. E
- 9 - BURIED PIPE DRAIN
R/W 45' N. 8 55' S. E
- 10 - BURIED PIPE DRAIN
R/W 45' N. 8 55' S. E

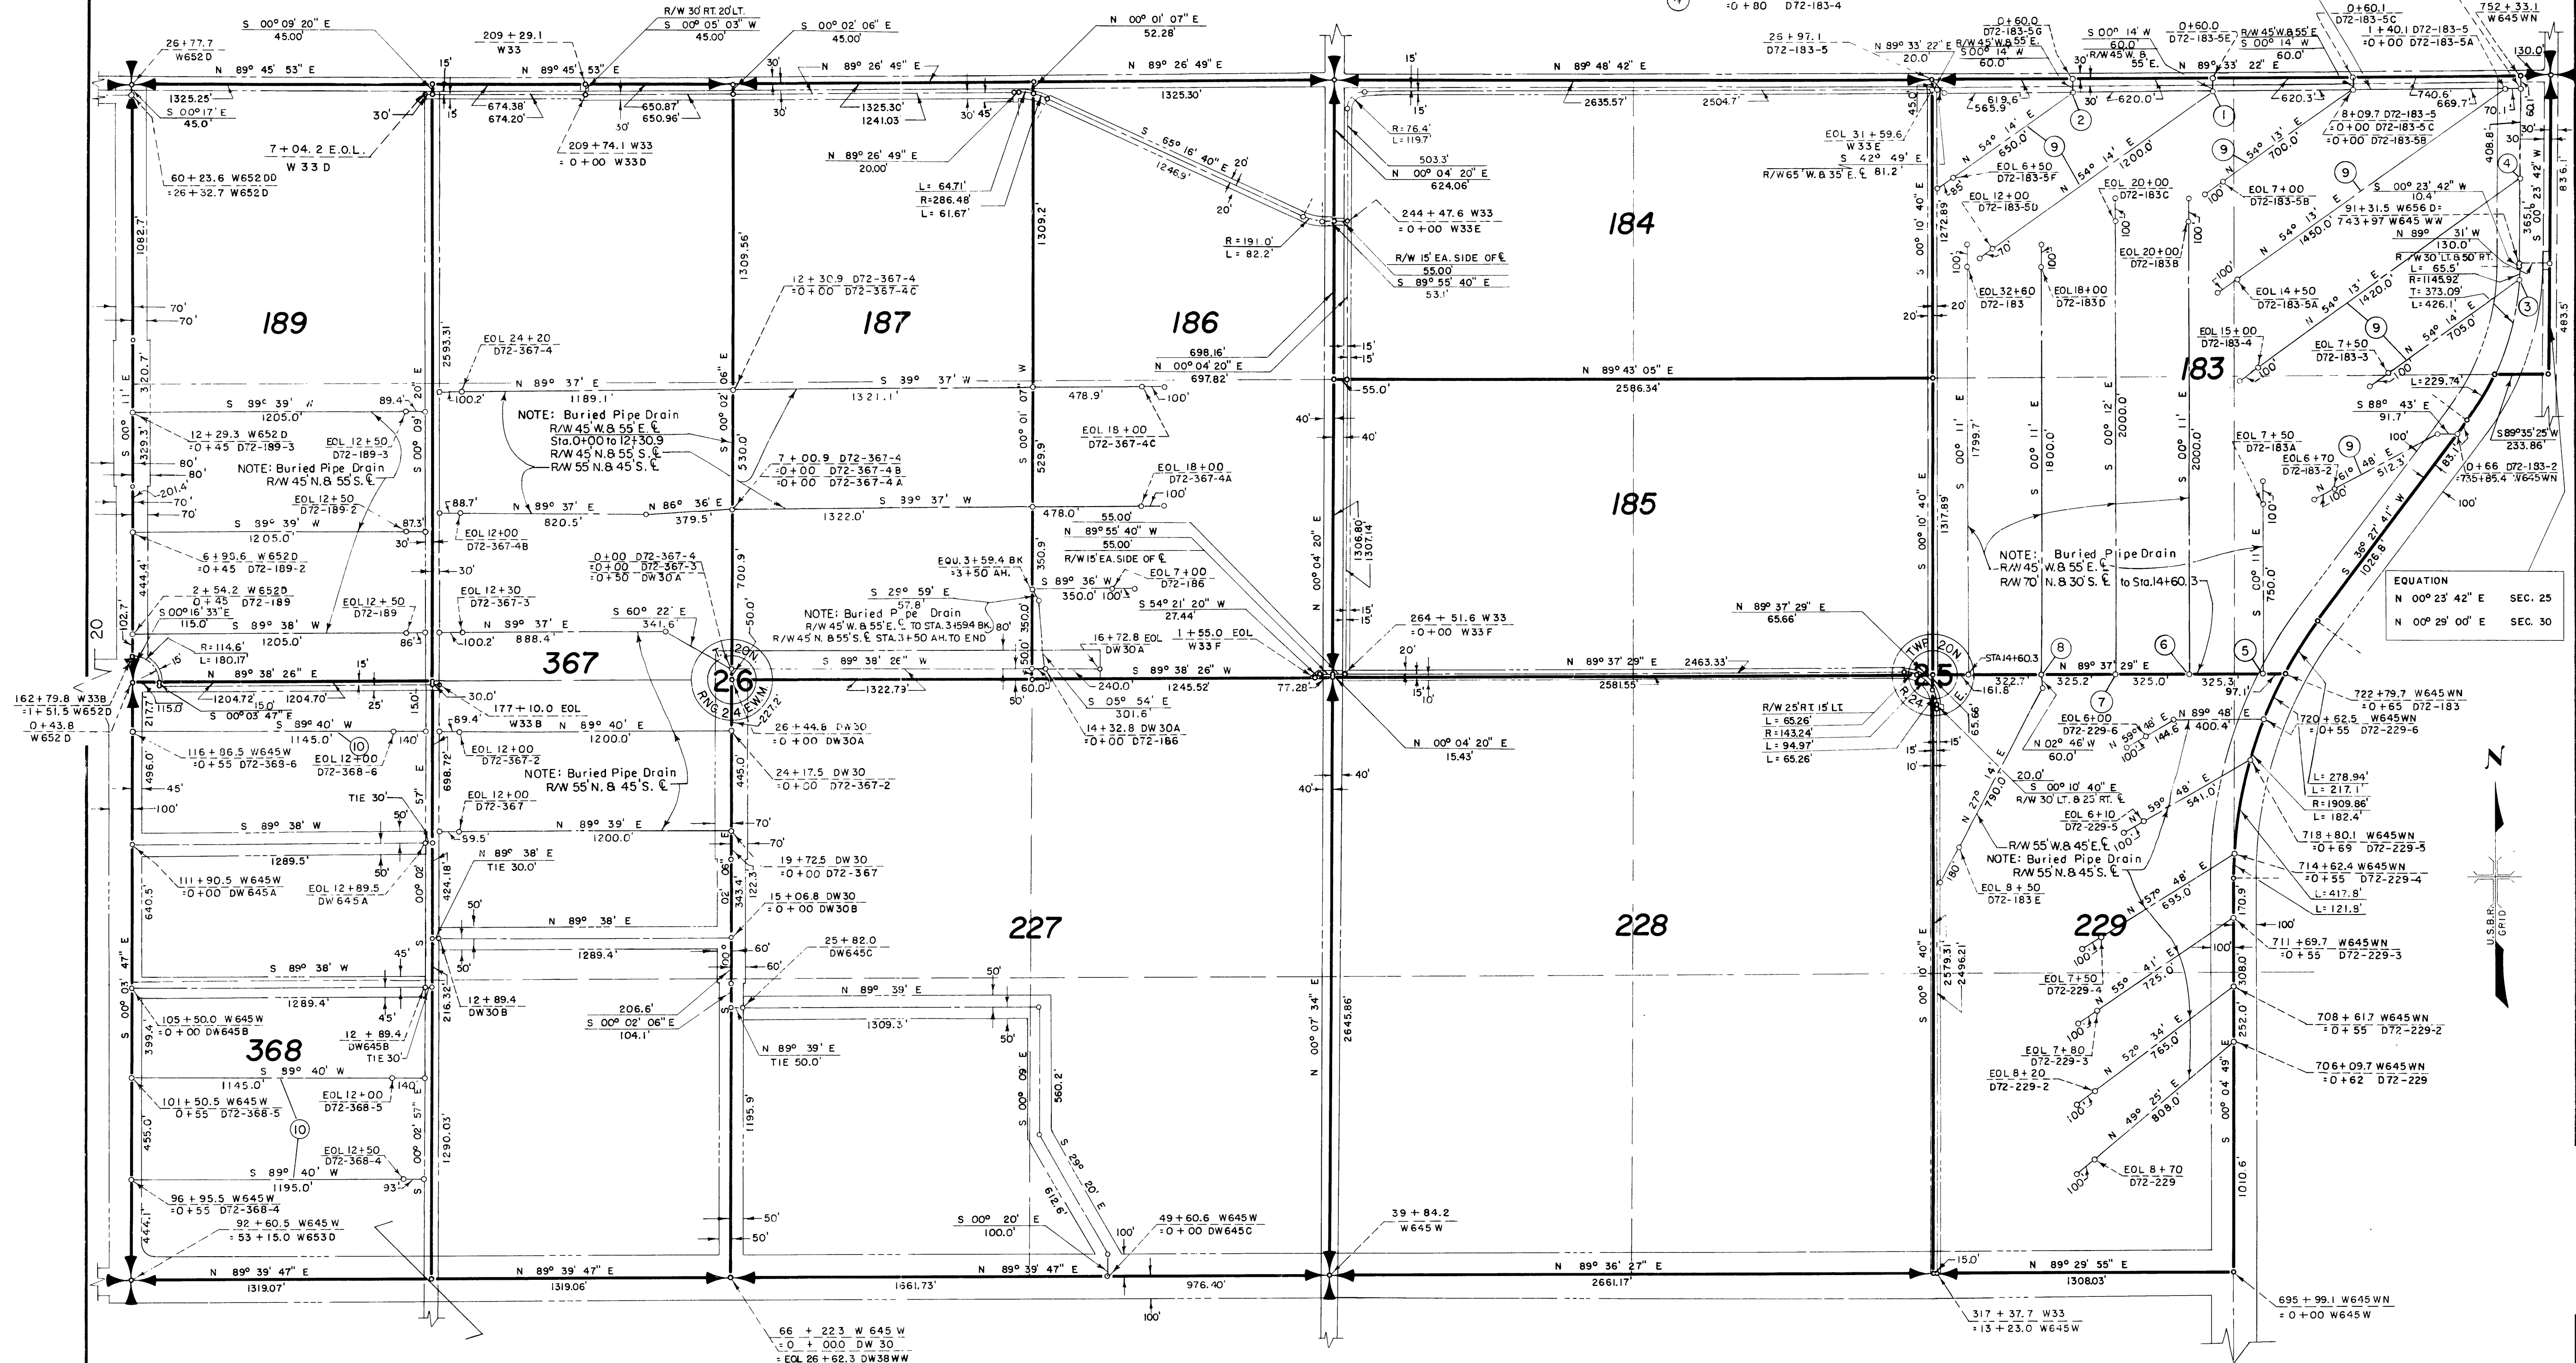


EQUATION
N 00° 23' 42" E SEC. 25
N 00° 29' 00" E SEC. 30

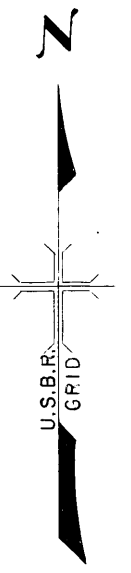

13

Drawn G.P.S.
Checked E.R.P.
Surveys certified
A.J. Davidson
Chief, Engr. Div.

DATE 12-11-62

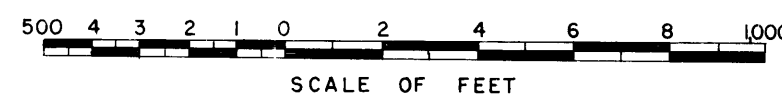

- LEGEND
- Boundaries of Units
 - Rights of Way for Proposed Roads
 - Rights of Way for Canals
 - Rights of Way for Drains
 - Rights of Way for Roads

367 Unit Number

REV. TO 12-28-73
REV. TO 9-1-65

I certify that this is Sheet
10 of 12 Supplemental Sheets
of the Revision of
the Final Farm Unit Plat of
Irrigation Block 72.
M.B. Austin
Regional Director (Act.)
DATE 12-20-62

222-116-32564-21